
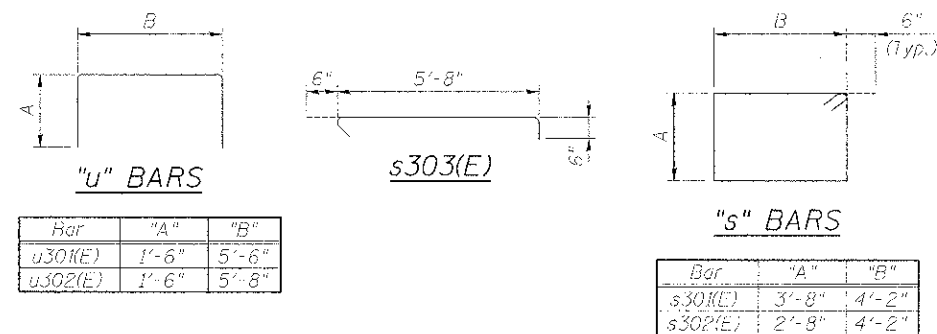
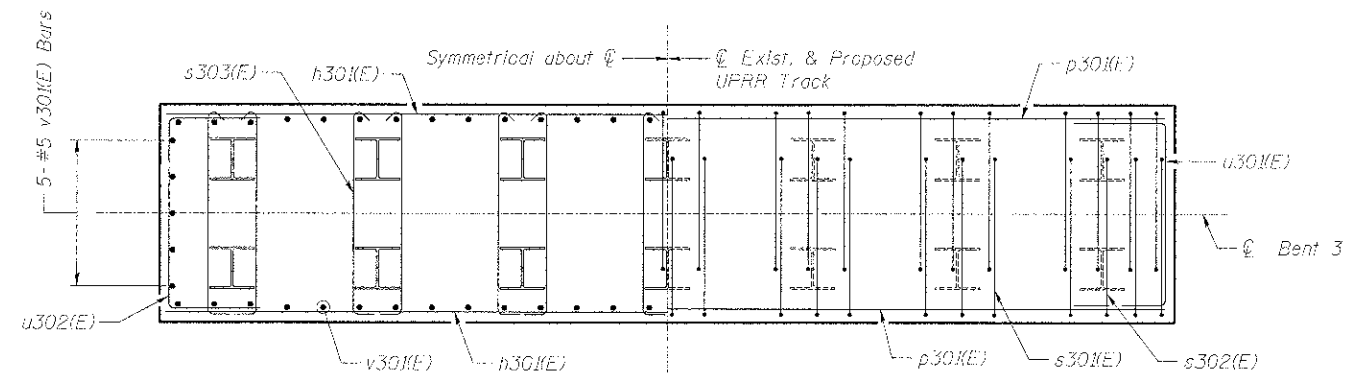
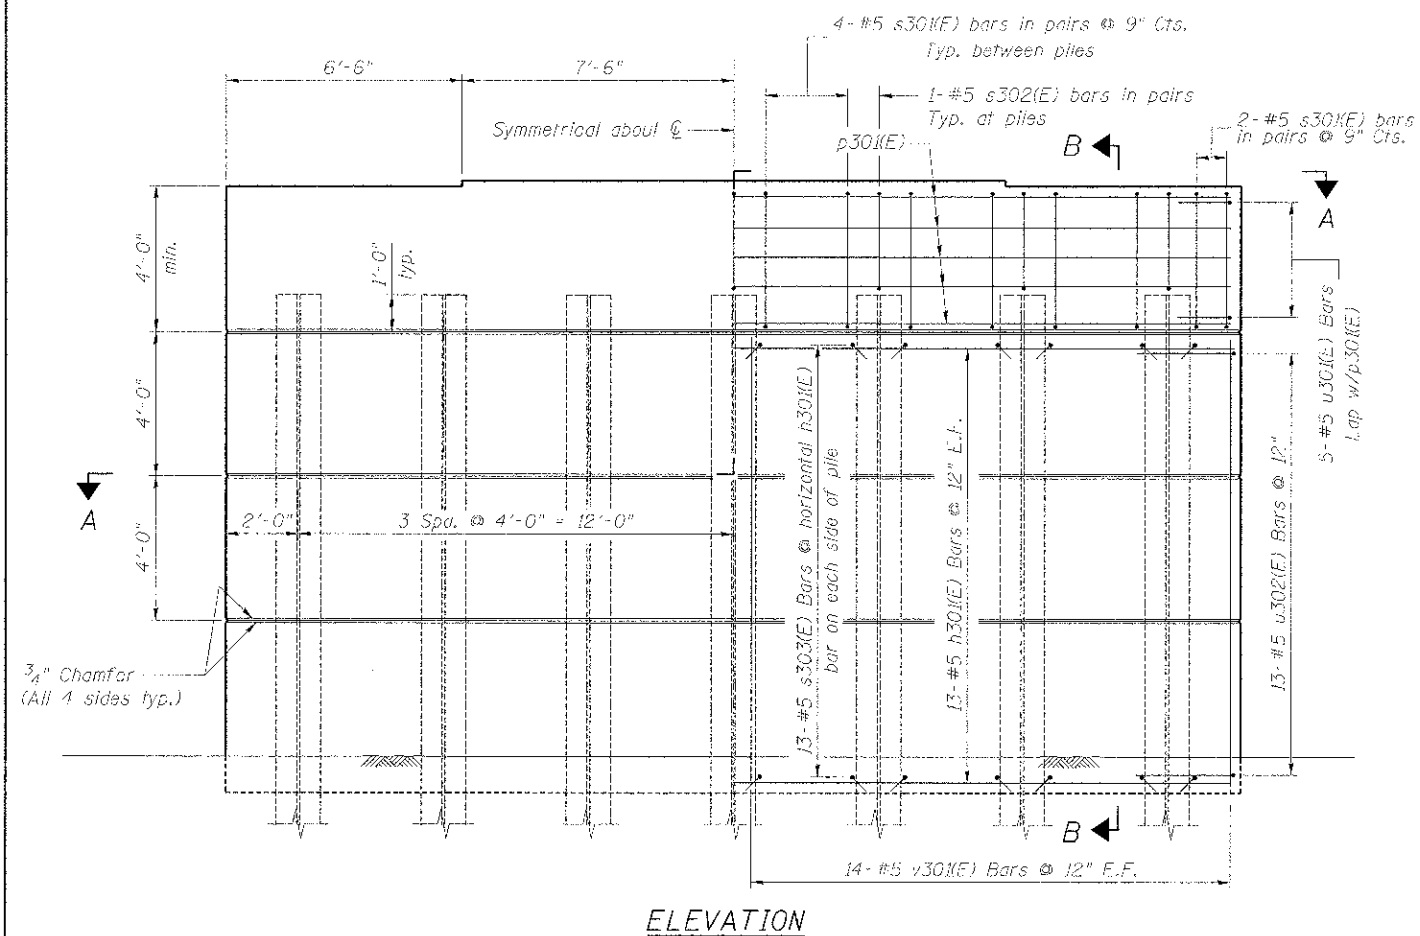
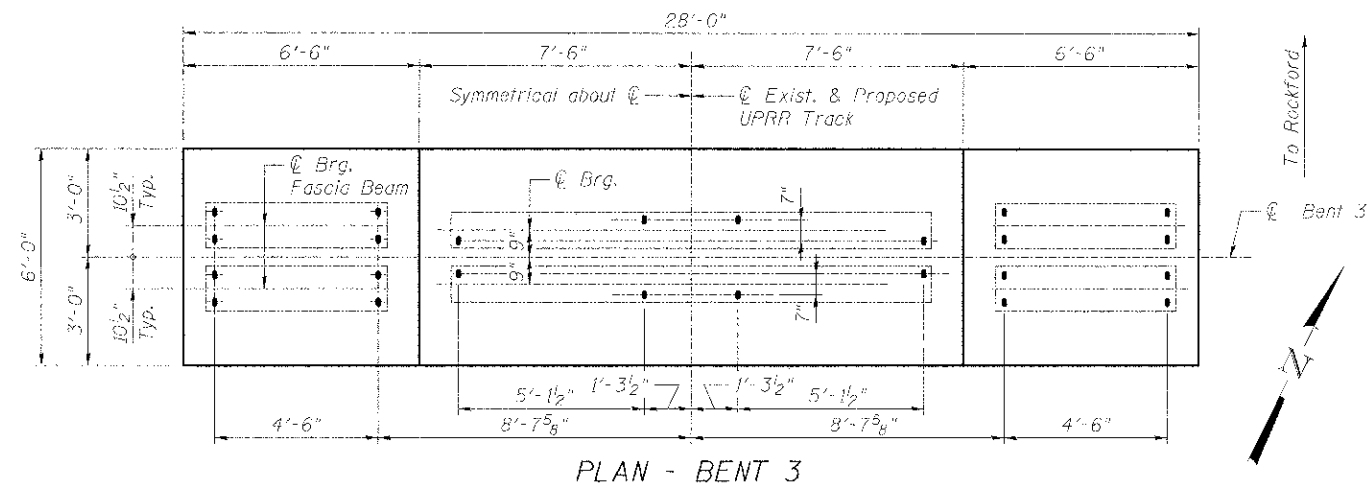
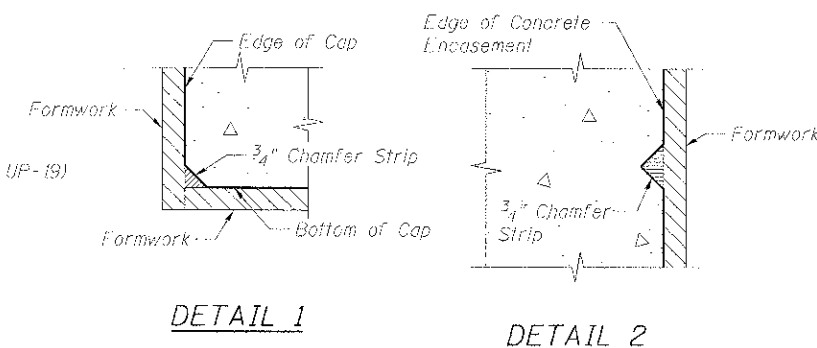


Bar	No.	Size	Length	Shape
#30(E)	26	#5	27'-8"	_____
#30(E)	22	#6	27'-8"	_____
#30(E)	56	#5	16'-8"	
#302(E)	14	#5	14'-8"	
#303(E)	182	#5	6'-8"	← _____
#30(E)	10	#5	8'-6"	
#302(E)	26	#5	8'-8"	
#30(E)	66	#5	12'-5"	_____
Concrete Structures (Special)			Cu. Yd.	105.6
Reinforcement Bars, Epoxy Coated			Pound	5,300

Note:
1. All bar dimensions are cut to out.

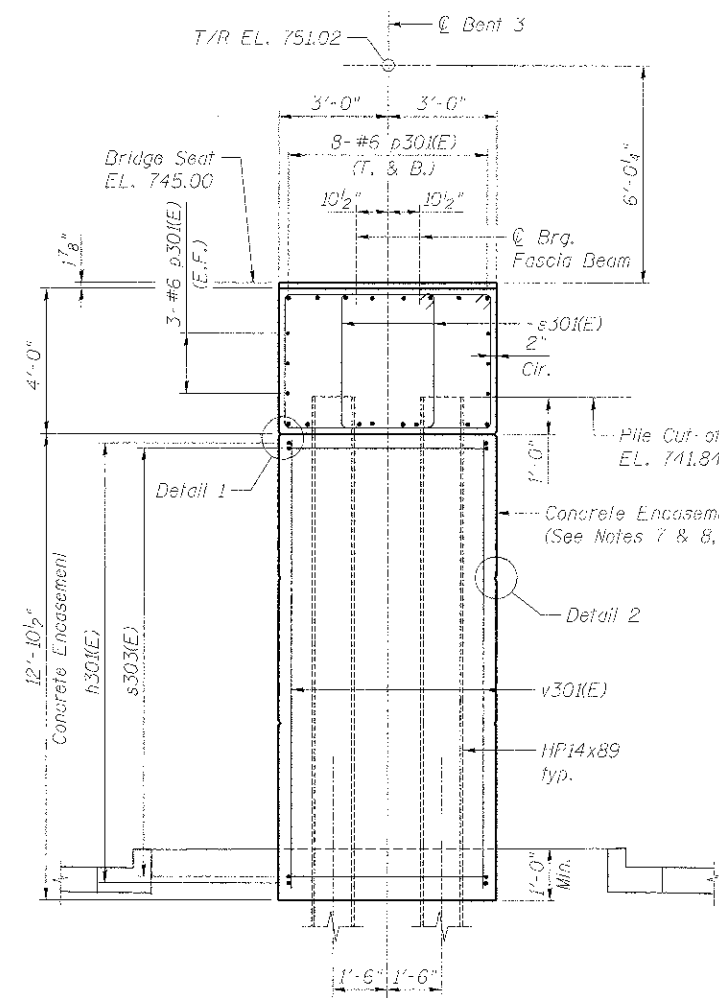

NOTE:
See sheet UP-19 for notes.