


**TRAFFIC SIGNAL NOTES**

1. THE RELOCATED SIGNAL POSTS SHALL BE INSTALLED ON NEW TYPE "A" FOUNDATIONS AT THE LOCATIONS SHOWN ON THE PLANS. ALL WORK REQUIRED TO REINSTALL THE SIGNAL POSTS AND REPAIR ANY DAMAGE TO THEIR FINISH TO THE SATISFACTION OF THE ENGINEER SHALL BE INCLUDED IN THE PAY ITEM "RELOCATE EXISTING TRAFFIC SIGNAL POST".
2. THE RELOCATED MAST ARM ASSEMBLY AND POLES SHALL BE INSTALLED AT THE LOCATIONS SHOWN ON THE PLANS ON NEW TYPE "E" FOUNDATIONS OF THE SIZE INDICATED. ALL WORK REQUIRED TO REINSTALL THE MAST ARM ASSEMBLY AND POLES AND REPAIR ANY DAMAGE TO THEIR FINISH TO THE SATISFACTION OF THE ENGINEER SHALL BE INCLUDED IN THE PAY ITEM "RELOCATE EXISTING MAST ARM ASSEMBLY AND POLE".
3. THE "LEFT ON GREEN ARROW ONLY" SIGNS SHALL BE RELOCATED TO THE LOCATIONS SHOWN ON THE PLANS. THE MAST ARM MOUNTED STREET NAME SIGNS SHALL BE RELOCATED TO THE APPROPRIATE MAST ARMS. ALL WORK REQUIRED TO REINSTALL THE SIGN PANELS TO THE SATISFACTION OF THE ENGINEER SHALL BE INCLUDED IN THE PAY ITEM "TEMPORARY TRAFFIC SIGNAL INSTALLATION".

MATCH LINE STA. 123+64  
SEE SHEET 2 OF 2

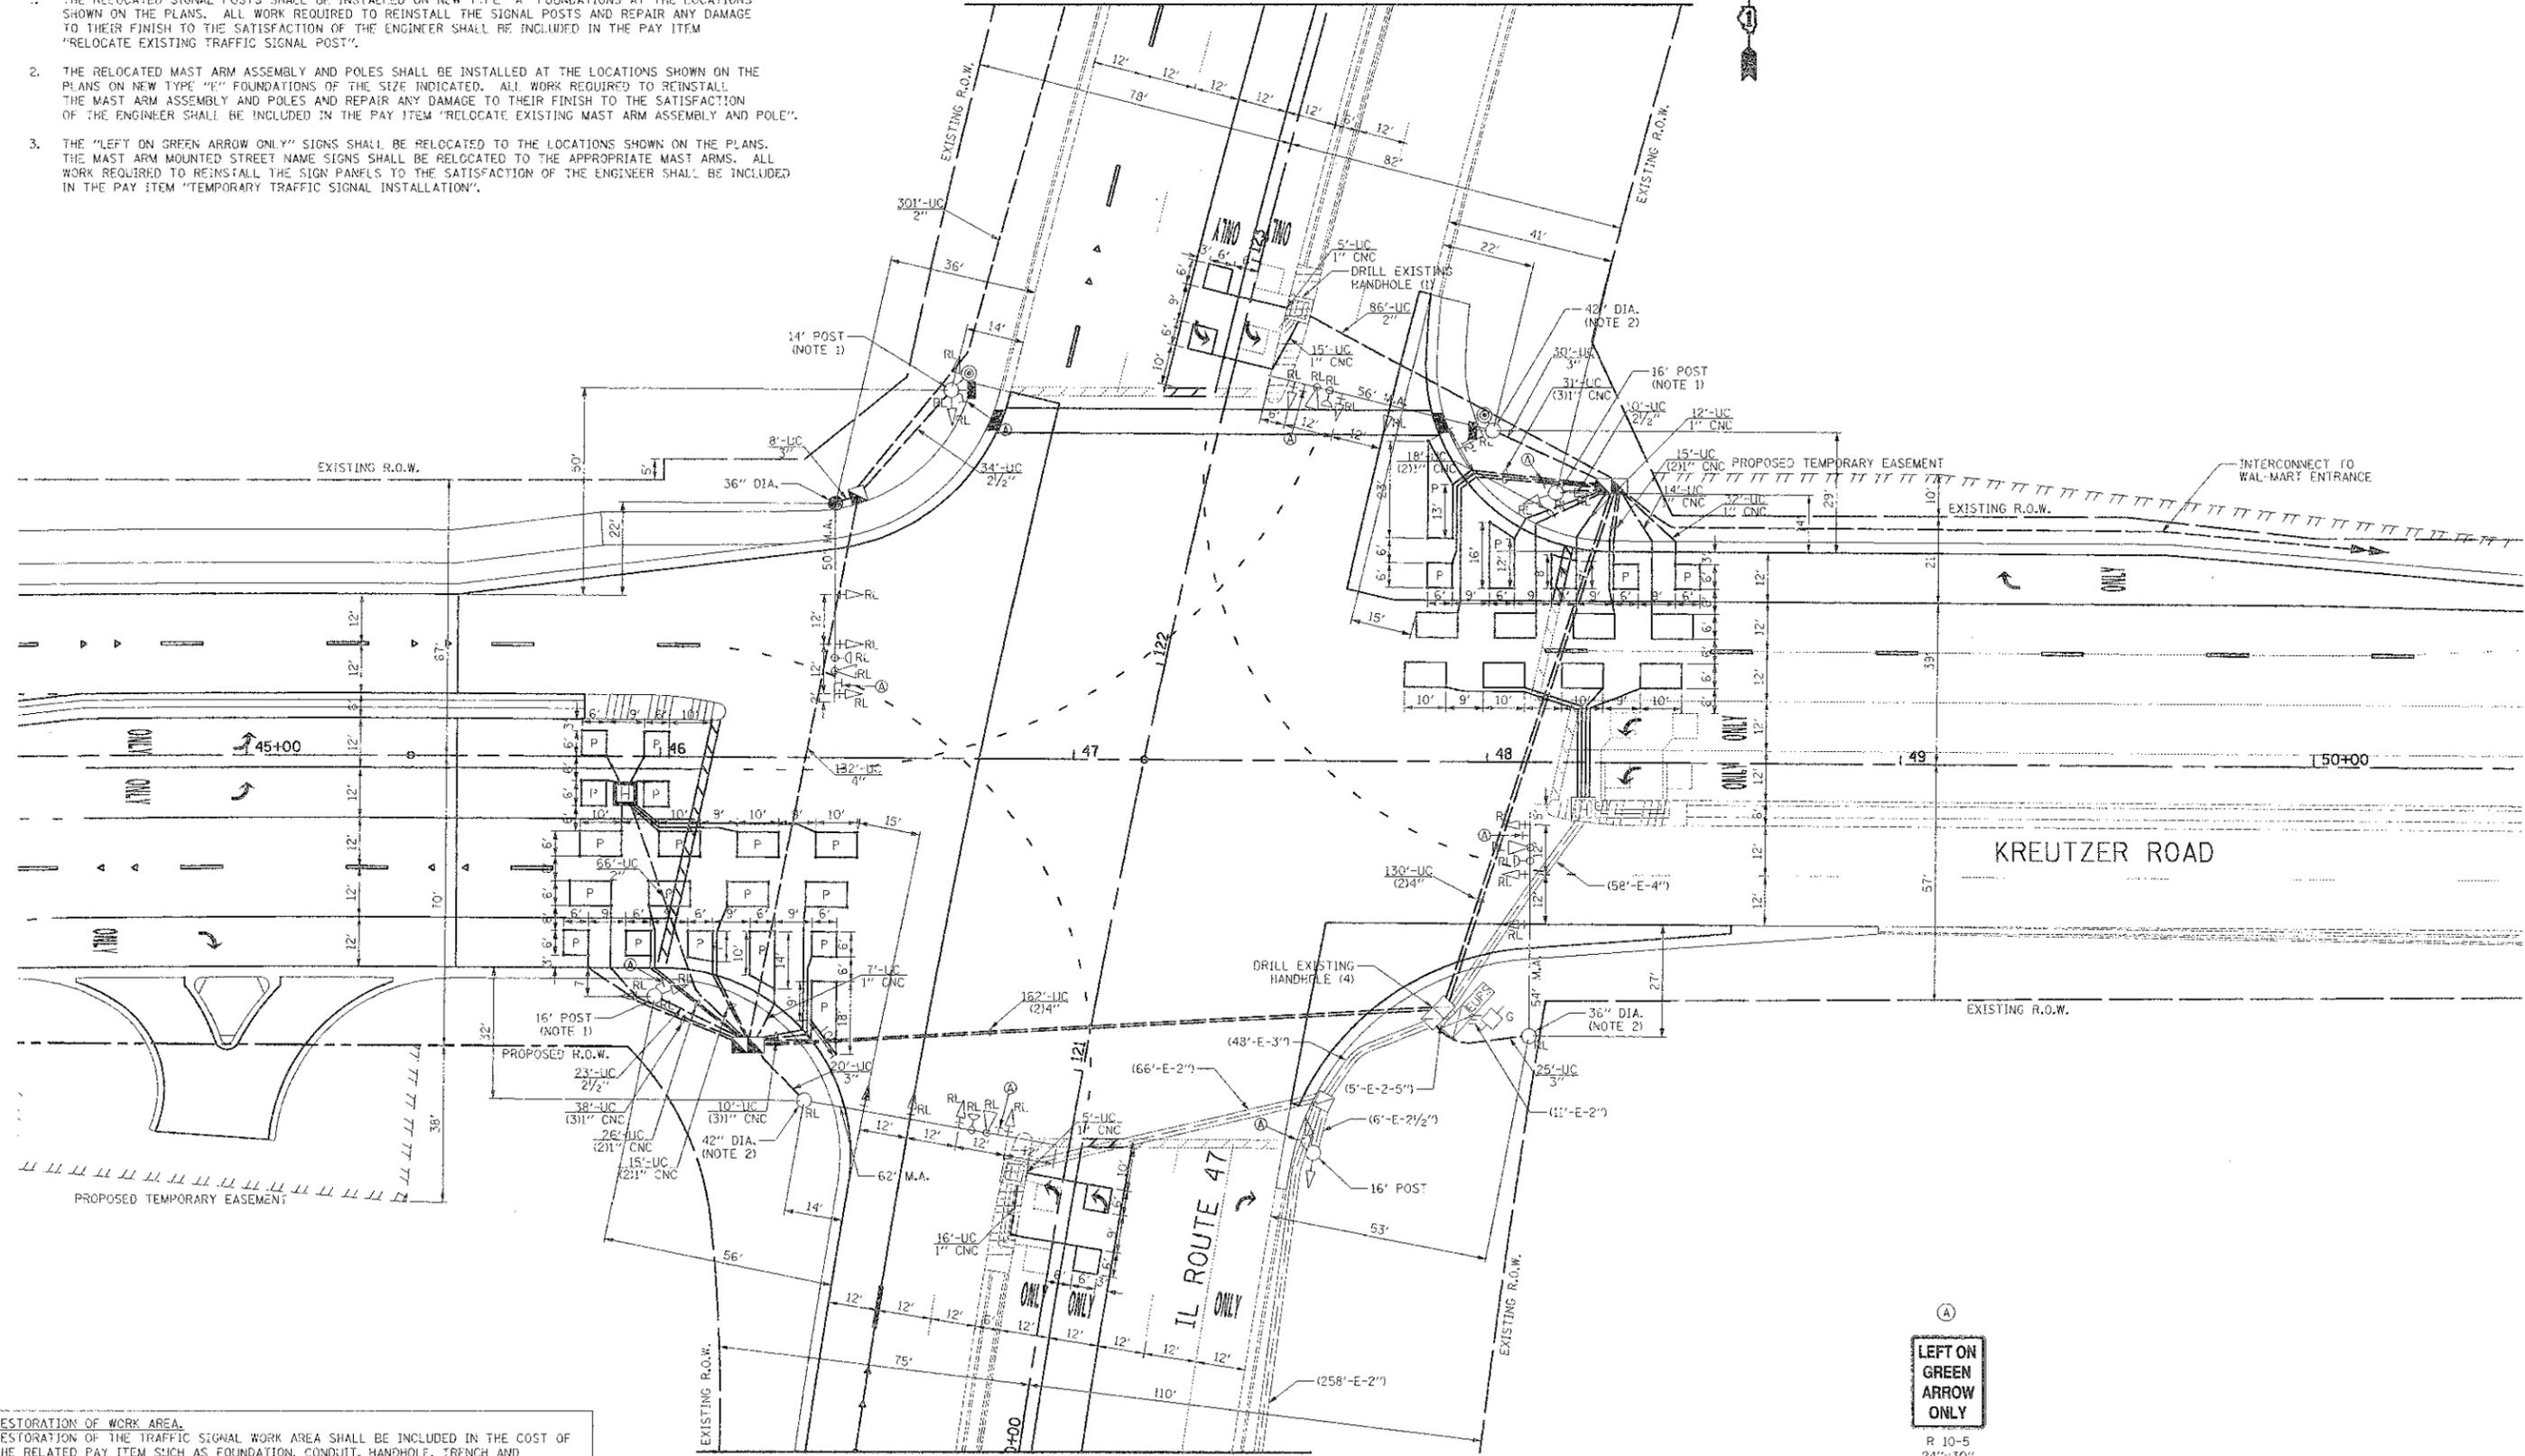

MATCH LINE STA. 120+07  
SEE SHEET 2 OF 2

RESTORATION OF WORK AREA.  
RESTORATION OF THE TRAFFIC SIGNAL WORK AREA SHALL BE INCLUDED IN THE COST OF THE RELATED PAY ITEM SUCH AS FOUNDATION, CONDUIT, HANDHOLE, TRENCH AND BACKFILL, ETC., AND NO EXTRA COMPENSATION SHALL BE ALLOWED. ALL ROADWAY SURFACES SUCH AS SHOULDER, MEDIAN, SIDEWALKS, PAVEMENT, ETC. SHALL BE REPLACED IN KIND. ALL DAMAGE TO MOWED LAWNS SHALL BE REPLACED WITH AN APPROVED SALT TOLERANT SOO, AND ALL DAMAGE TO UNMOWED FIELDS SHALL BE SEEDS IN ACCORDANCE WITH STANDARD SPECIFICATIONS 252 AND 250 RESPECTIVELY.

**A**  
**LEFT ON GREEN ARROW ONLY**  
R 10-5  
24"x30"  
(TYP.)  
SIGN PANEL  
TYPE 1  
(RELOCATED)  
(NOTE 3)

NOTE:  
THE TRAFFIC SIGNAL CONTROLLER EQUIPMENT FOR THIS PROJECT SHALL BE "EAGLE" TO MATCH THE EXISTING ADJACENT SYSTEM.

FILE NAME = ...2472.16.03.SignalPlan1.dwg

USER NAME = etb  
WJ01 SC011 = 29.0000 1/1  
PLOT DATE = 1/3/2013

DESIGNED - BRD  
DRAWN - BRD  
CHECKED - JJE  
DATE - 10/22/12

REVISED -  
REVISED -  
REVISED -  
REVISED -

**STATE OF ILLINOIS  
DEPARTMENT OF TRANSPORTATION**

**TRAFFIC SIGNAL MODERNIZATION PLAN  
IL ROUTE 47 AT KREUTZER ROAD**

SCALE: 1" = 20' SHEET NO. 1 OF 2 SHEETS STA. TO STA.

F.A.U. RTE.	SECTION	COUNTY	TOTAL SHEETS	SHEET NO.
4068	07-0031-00-PV	MCHENRY	167	71
FED. ROAD DIST. NO. 1 ILLINOIS			FED. AID PROJECT XXX-	
CONTRACT NO. 63743				