




DESIGNED BY: DJS
DRAWN BY: UKB
CHECKED BY: RWL
DATE: 04/20/12
REVISIONS:
REVISED: -
REVISED: -
REVISED: -
REVISED: -
STATE OF ILLINOIS
DEPARTMENT OF TRANSPORTATION
CONTRACT NO. 63745
SHEET NO. 123

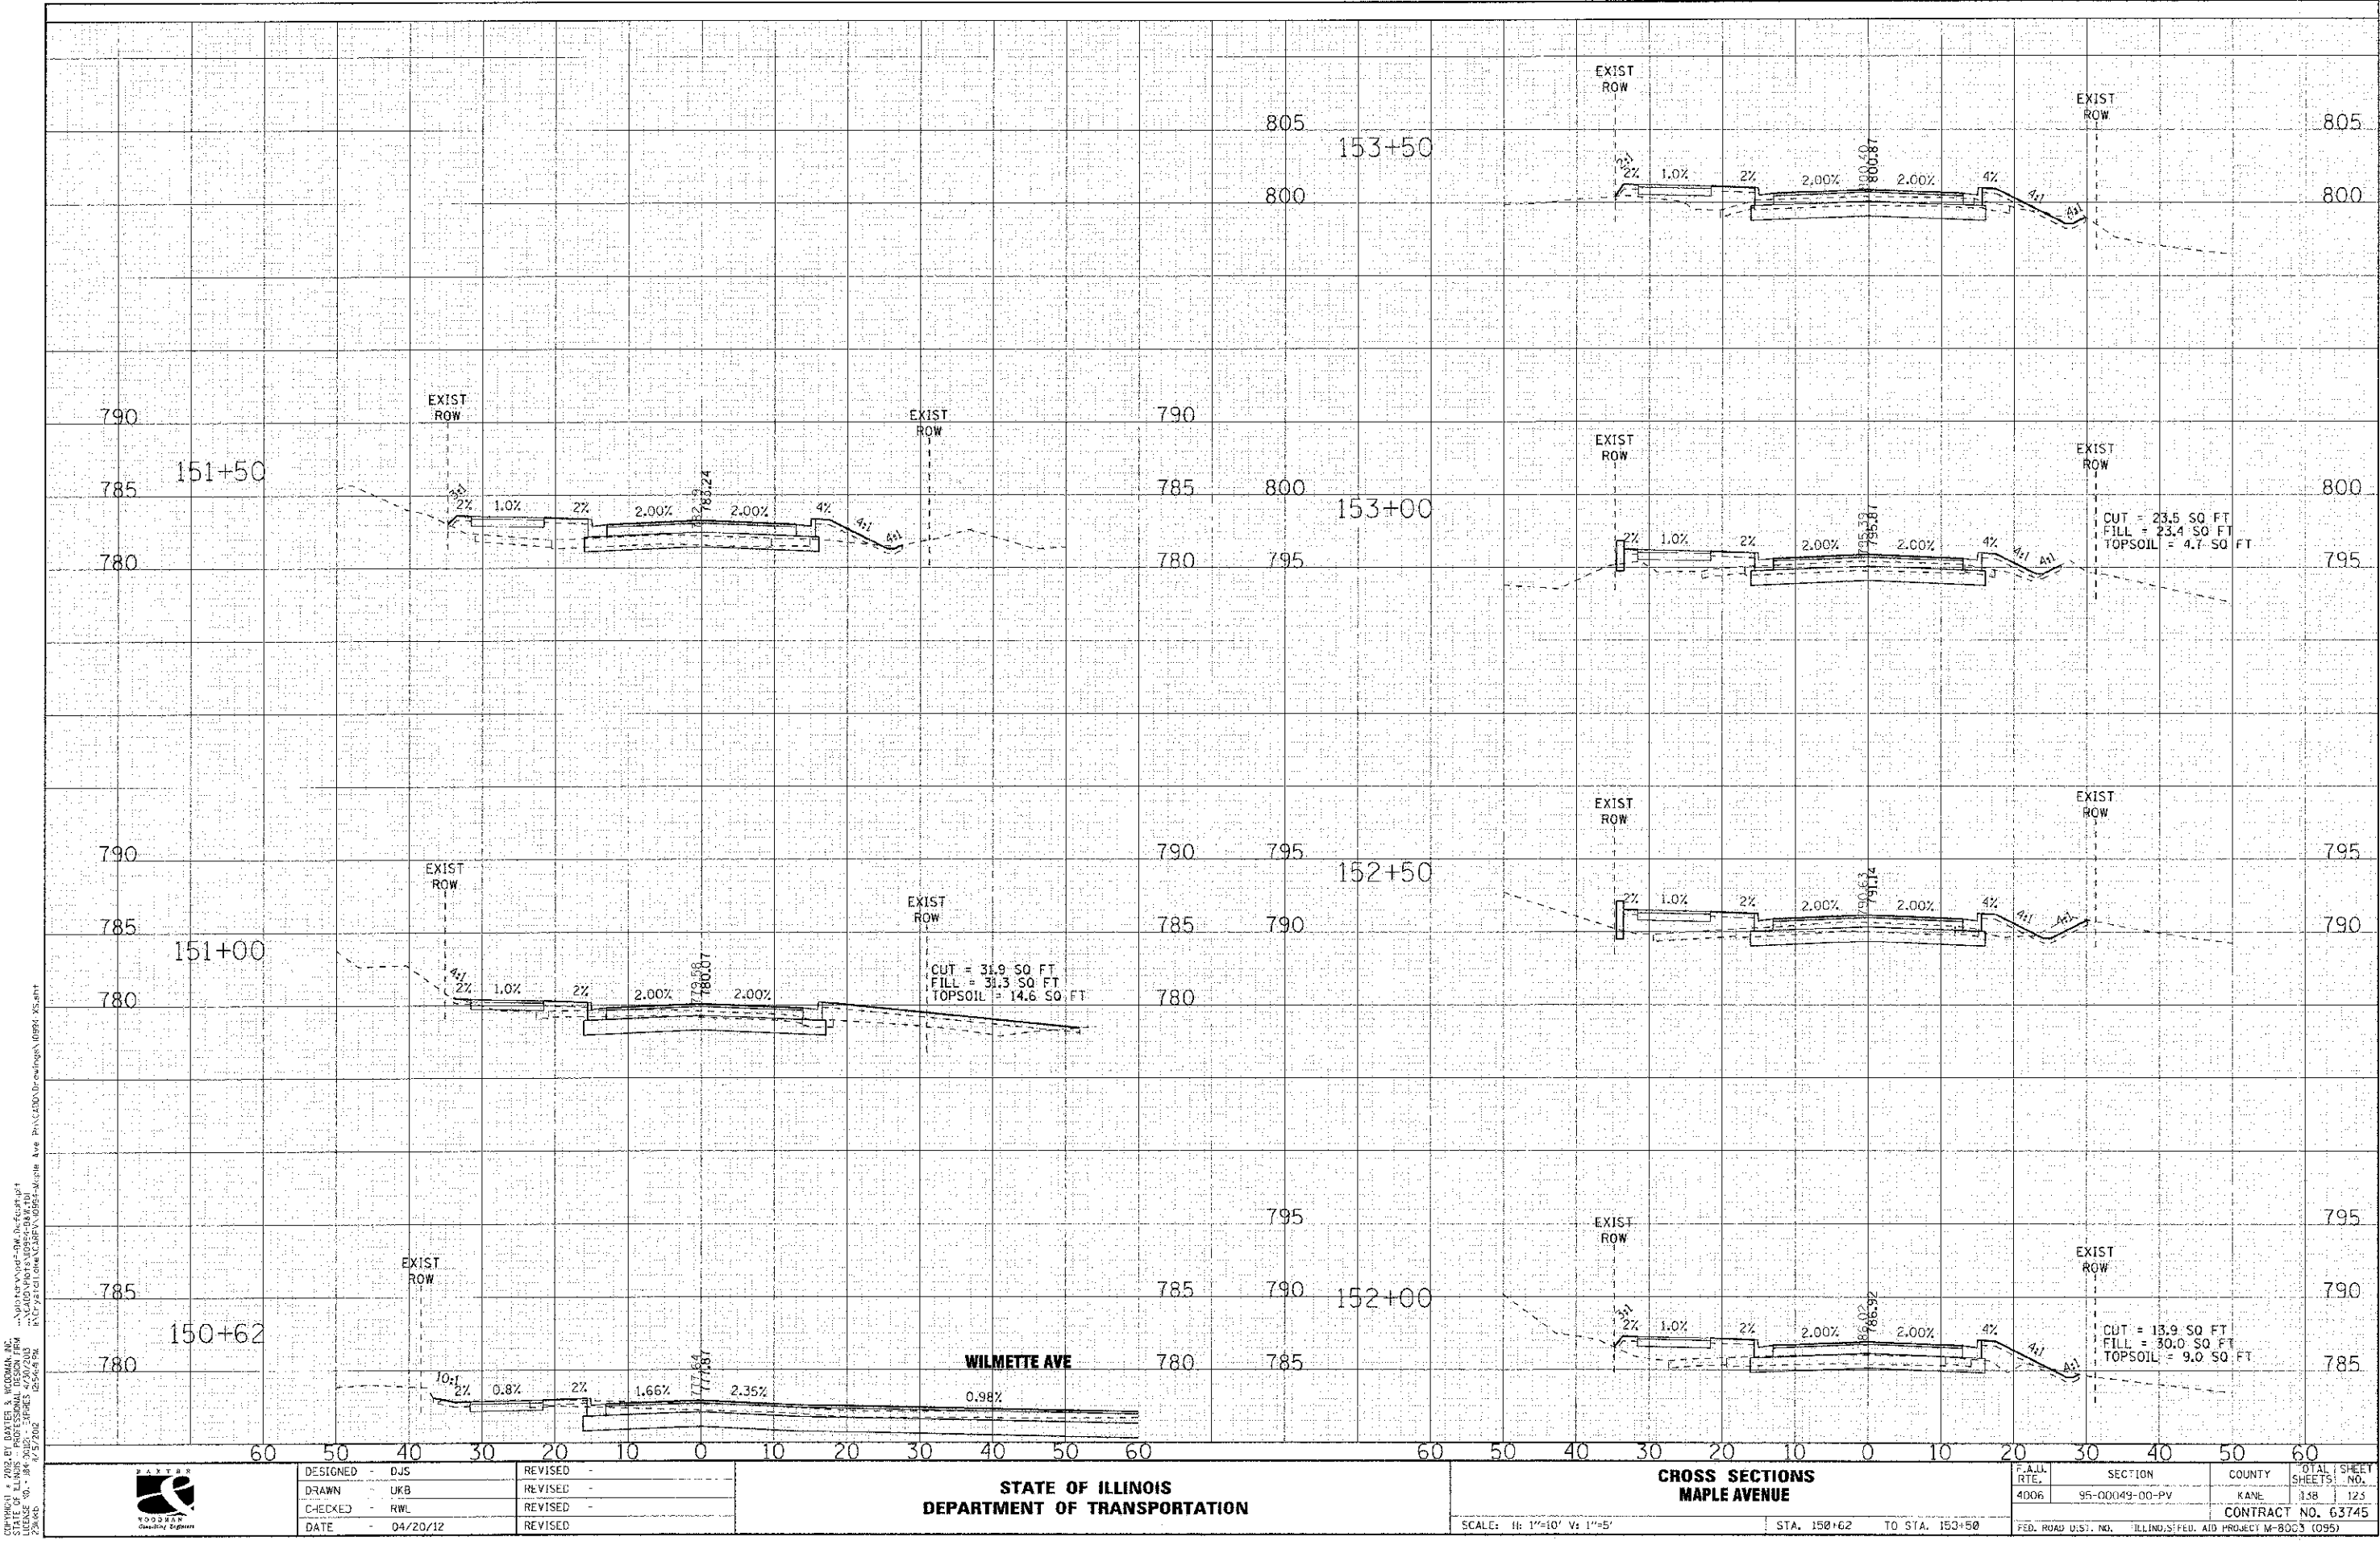

DESIGNED	-	DJS	REVISED	-
DRAWN	-	UKB	REVISED	-
CHECKED	-	RWL	REVISED	-
DATE	-	04/20/12	REVISED	-

STATE OF ILLINOIS
DEPARTMENT OF TRANSPORTATION

CROSS SECTIONS MAPLE AVENUE		COUNTY		TOTAL SHEET	
FALL	SECTION	COUNTY		SHEETS	
4006	95-00049-00-PV	KANE		118	123
SCALE: H: 1"=10' V: 1"=5'		STA. 150+62 TO STA. 153+50		CONTRACT NO. 63745	
FED. ROAD DIST. NO.		ILLINOIS FED. AID PROJECT M-8003 (095)			