



DATE	BY
DESIGNED	PK
DRAWN	JRR
CHECKED	RTM
DATE	1/7/2013
DESIGNED	PK
DRAWN	JRR
CHECKED	RTM
DATE	1/7/2013

DATE	BY
DESIGNED	PK
DRAWN	JRR
CHECKED	RTM
DATE	1/7/2013
DESIGNED	PK
DRAWN	JRR
CHECKED	RTM
DATE	1/7/2013

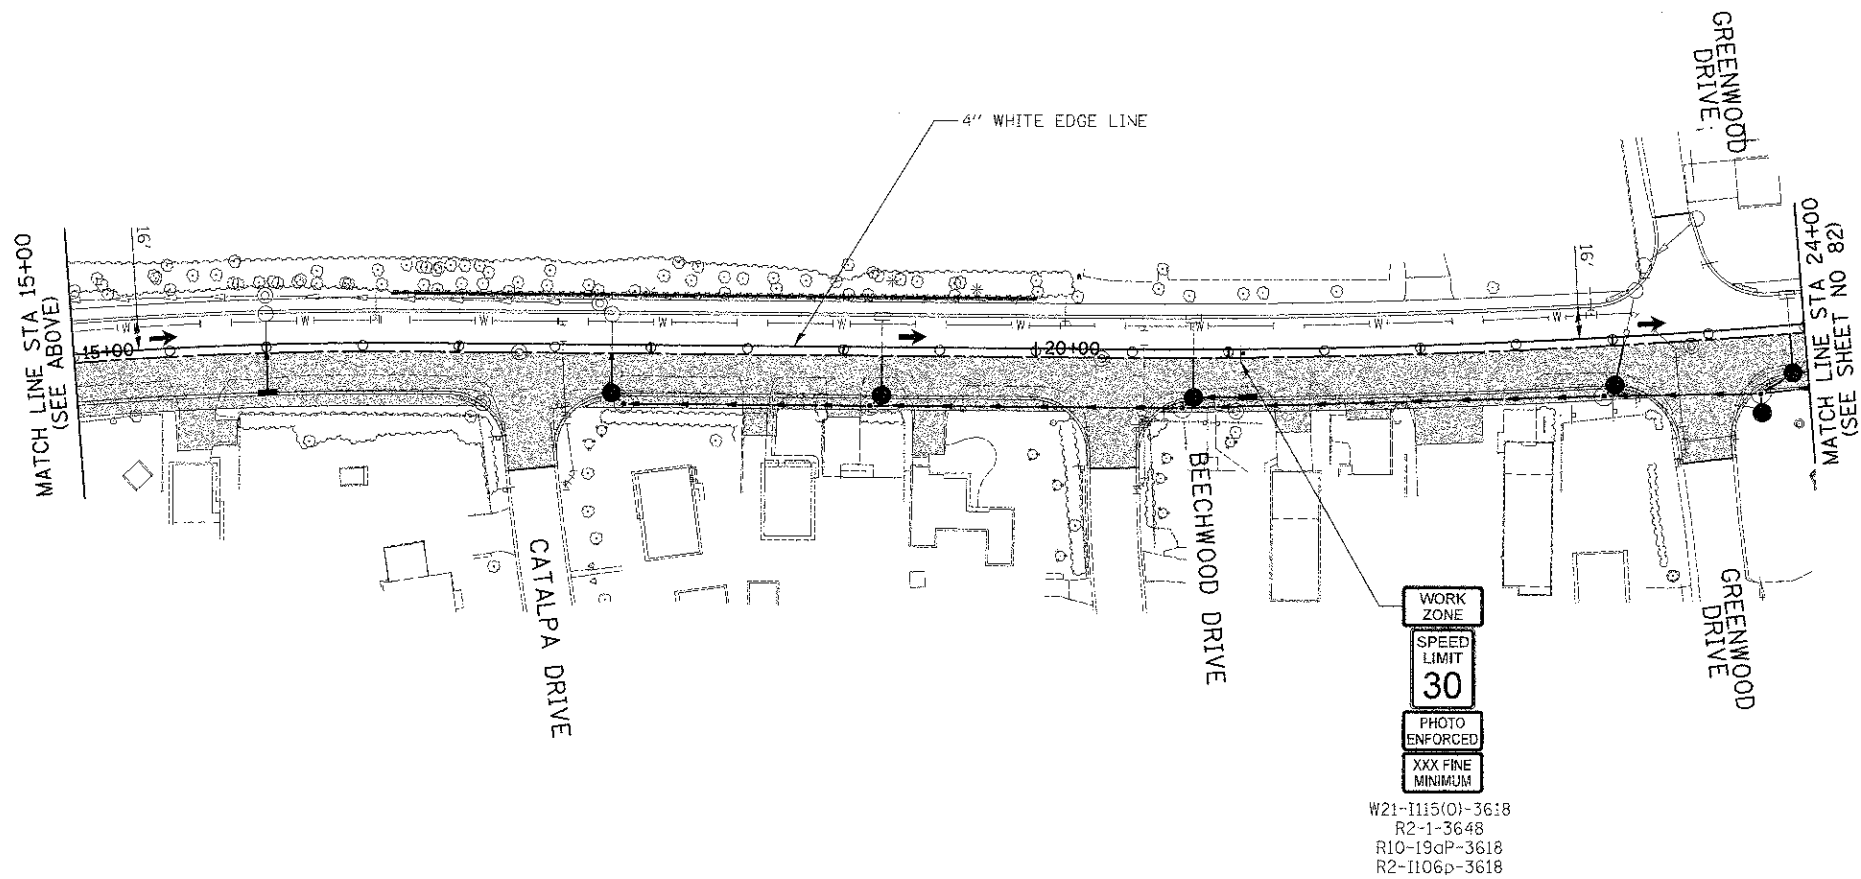


WASHINGTON STREET

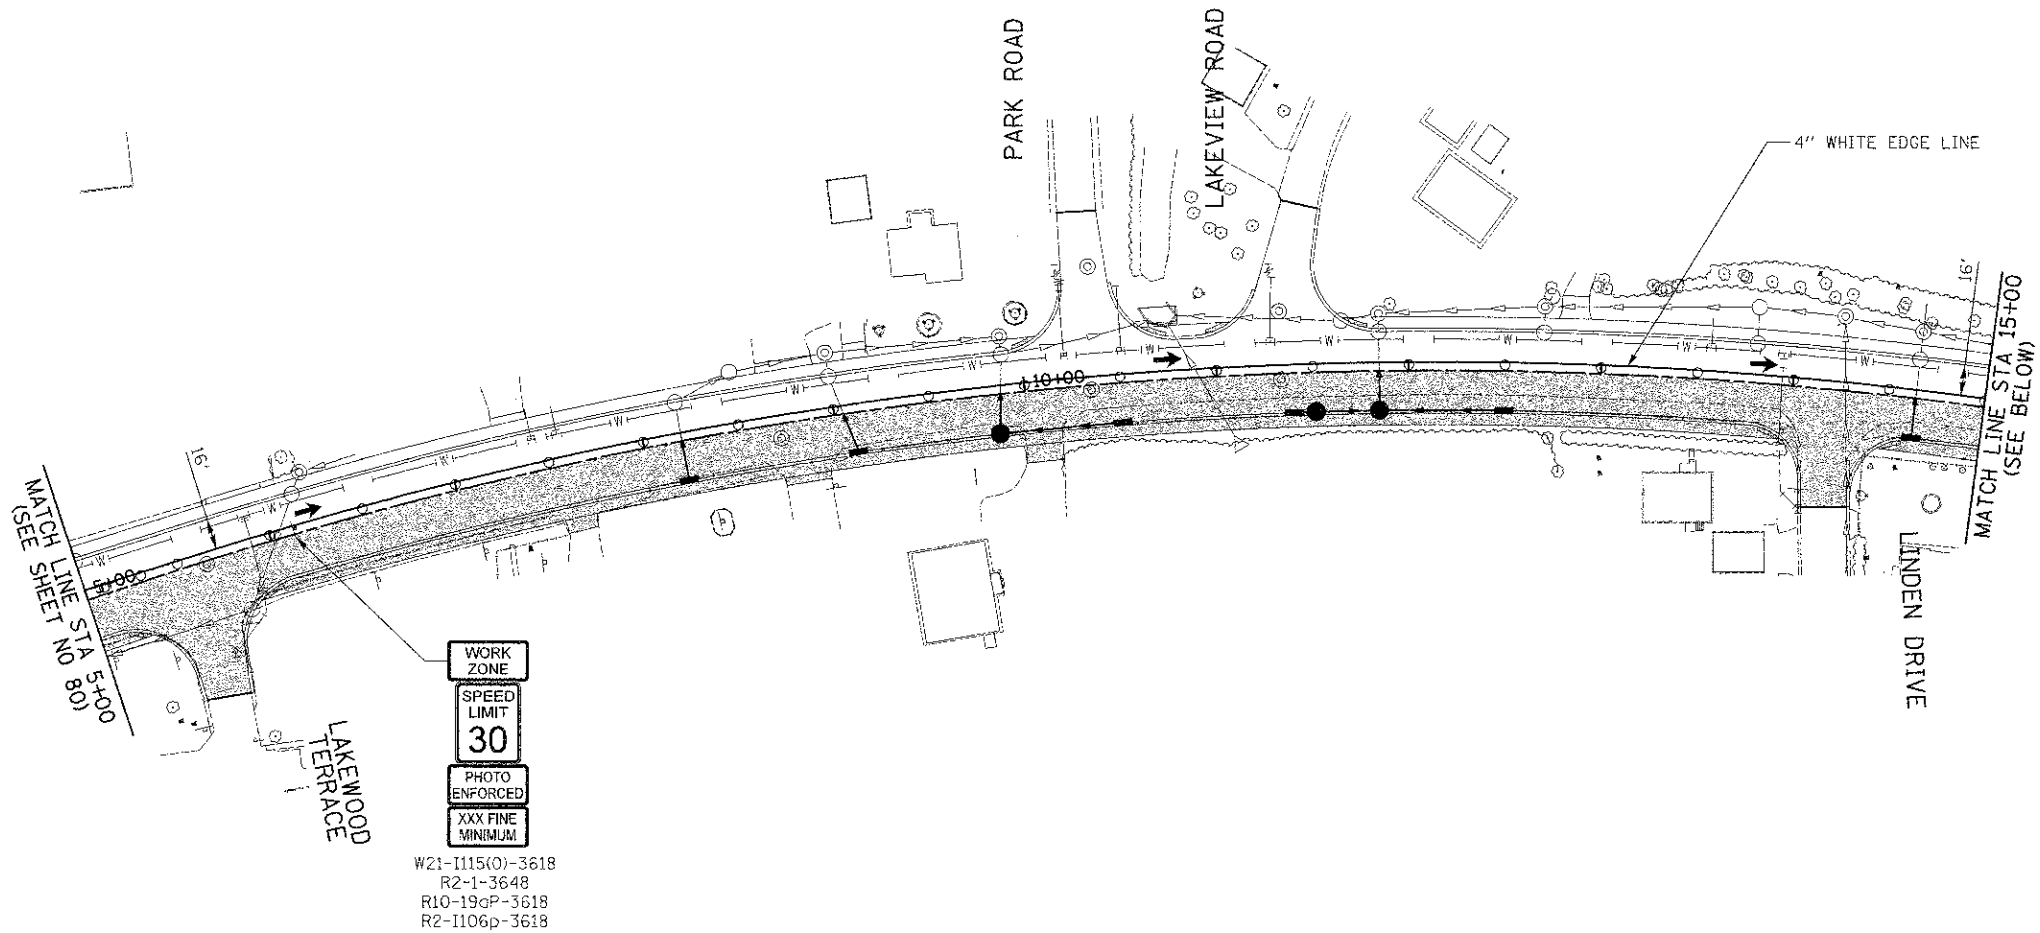

450 E Devon Ave, Suite 300
Mascia, Illinois 60143
Tel: 630.773.3900 Fax: 630.773.3975
www.civiltechinc.com

DESIGNED	- PK	REVISED	-
DRAWN	- JRR	REVISED	-
CHECKED	- RTM	REVISED	-
DATE	- 1/7/2013	REVISED	-

STATE OF ILLINOIS
DEPARTMENT OF TRANSPORTATION

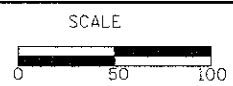

STAGES OF CONSTRUCTION STAGE II

SHEET NO. 2 OF 4 SHEETS STA. 5+00 TO STA. 24+00

F.A.U. RTE.	SECTION	COUNTY	TOTAL SHEETS	SHEET NO.
0187	05-00121-07-WR	LAKE	223	81
CONTRACT NO. 63765				
FED. ROAD DIST. NO. 1 ILLINOIS FED. AID PROJECT				