


ORIGINAL	BY	DATE
SURVEYED _____		
PLOTTED _____		
TEMPLATE _____		
AREAS _____		
NO. _____		
AREAS CHECKED _____		

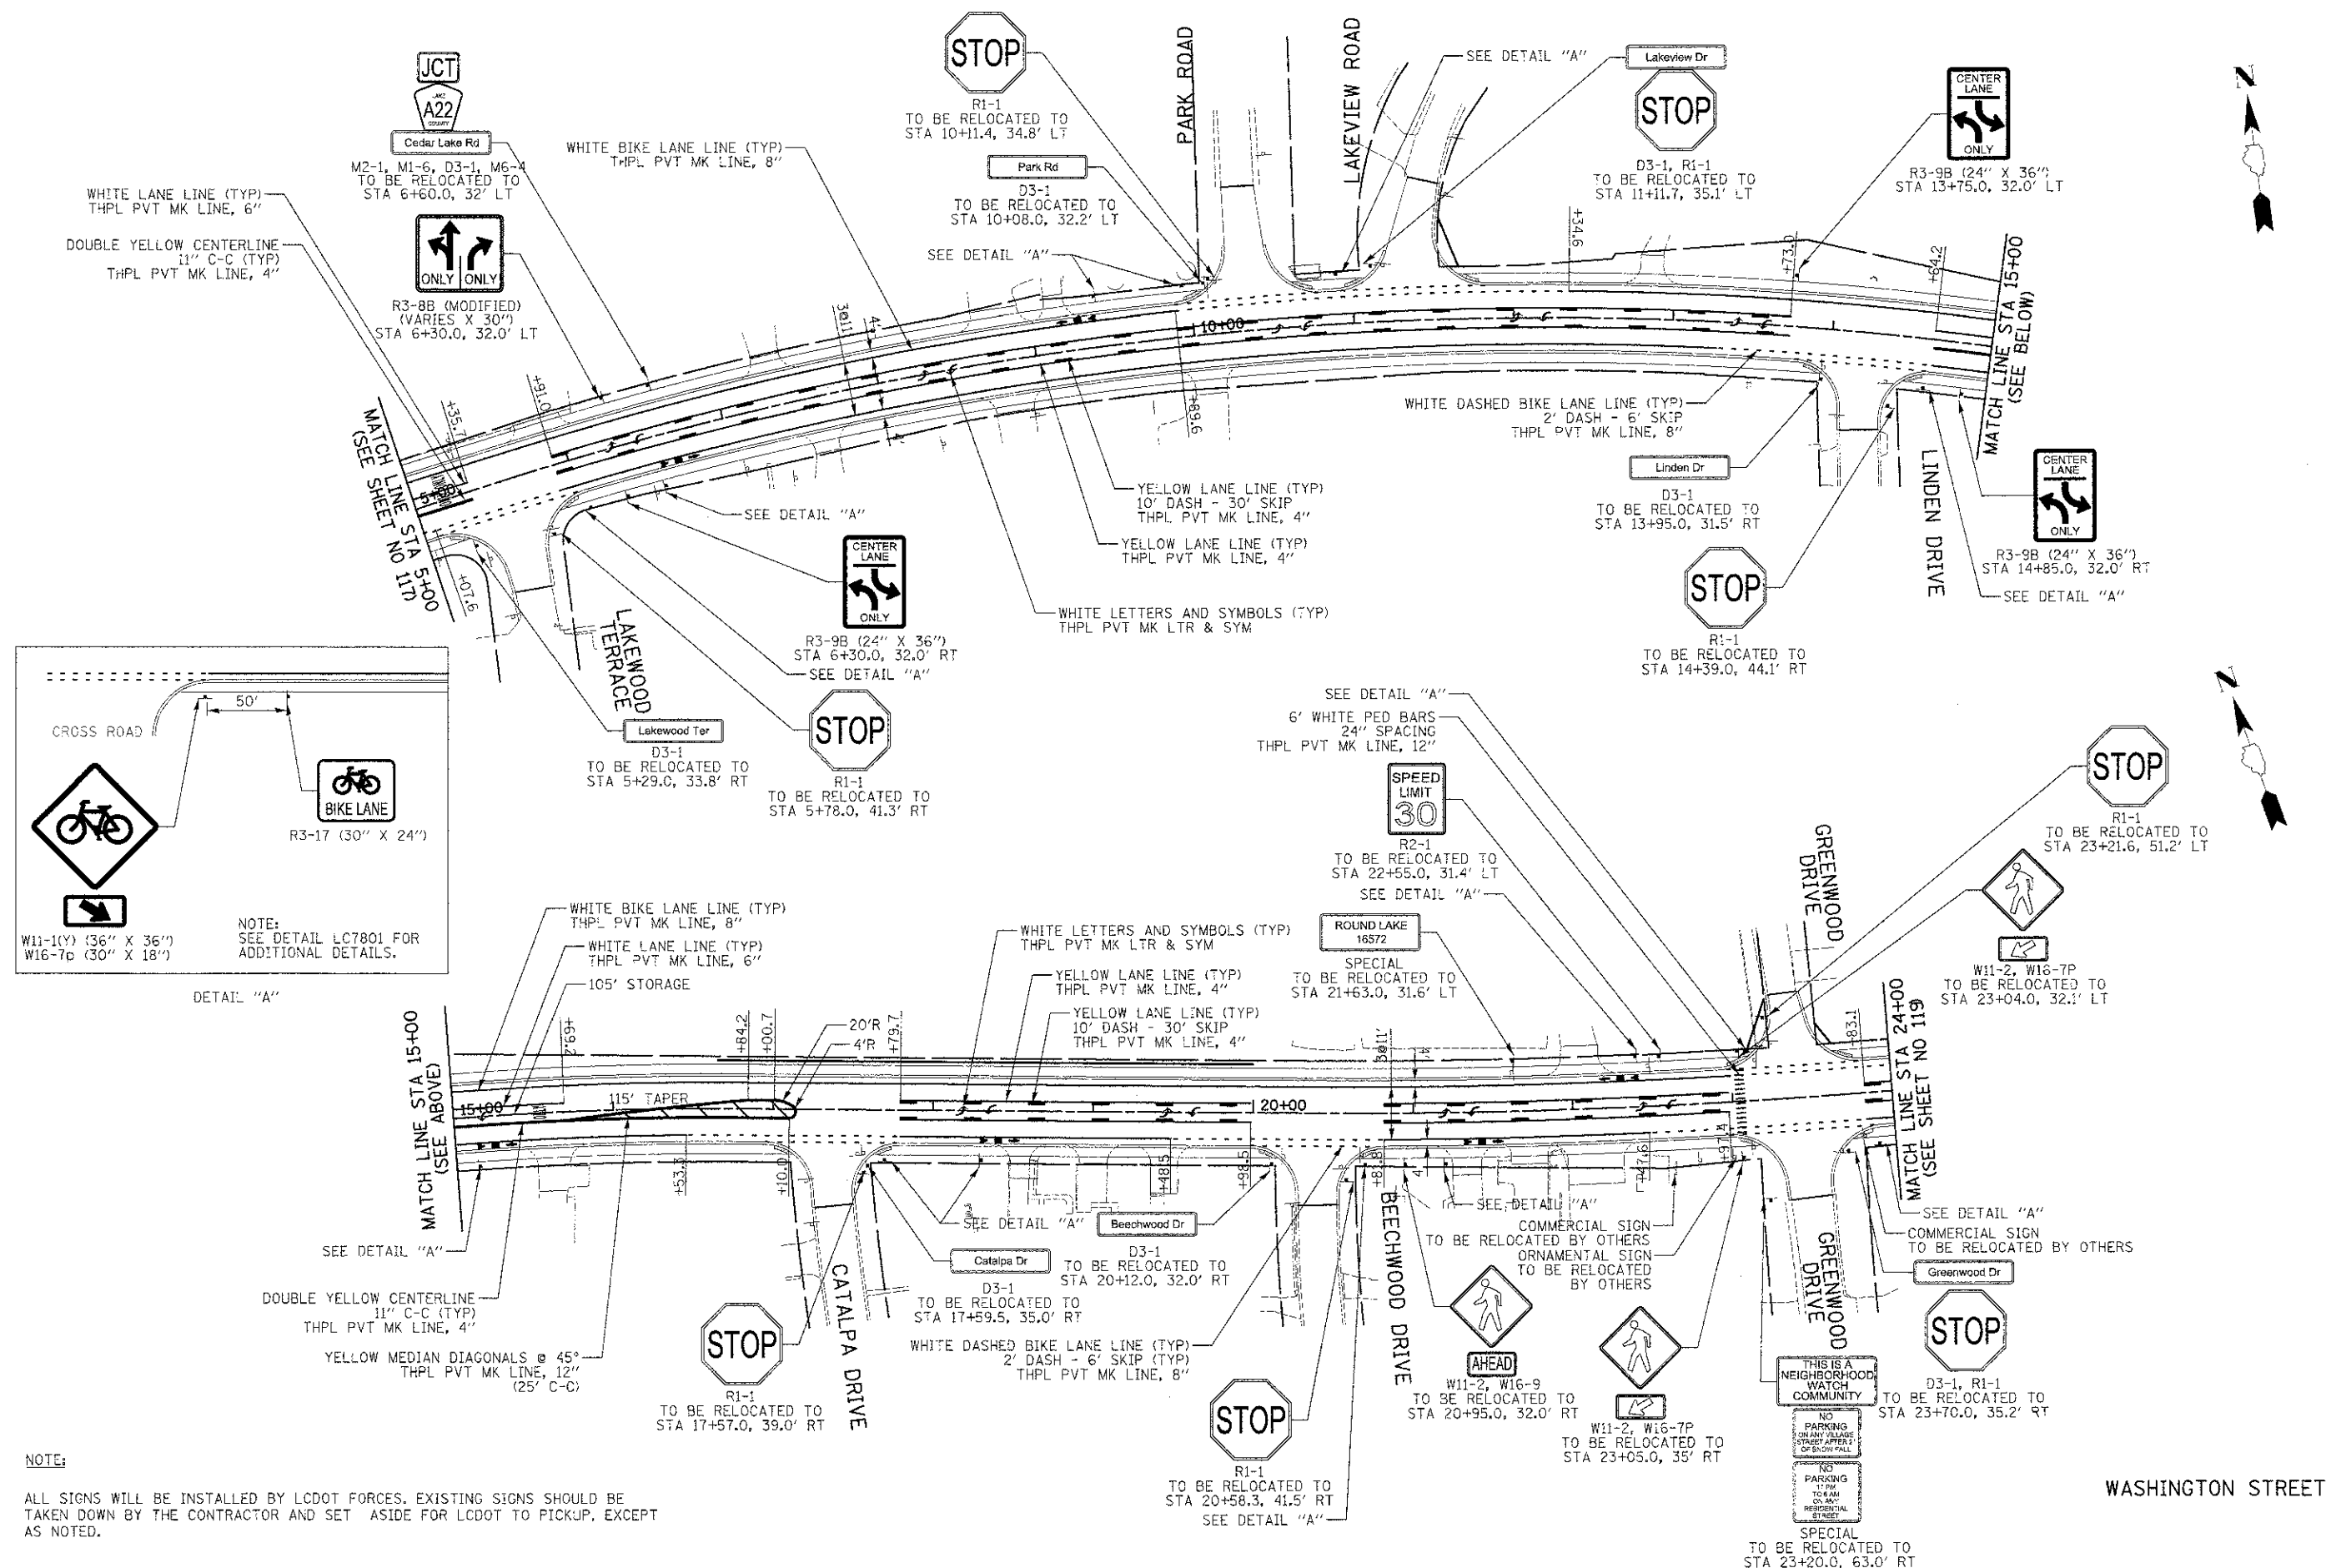

NOTE:

ALL SIGNS WILL BE INSTALLED BY LCDOT FORCES. EXISTING SIGNS SHOULD BE TAKEN DOWN BY THE CONTRACTOR AND SET ASIDE FOR LCDOT TO PICKUP, EXCEPT AS NOTED.




450 E Devon Ave, Suite 300
Itasca, Illinois 60143
Tel: 630.773.3900 Fax: 630.773.3975
www.civiltechinc.com

DESIGNED - PK	REVISED -
DRAWN - JRR	REVISED -
CHECKED - RTM	REVISED -
DATE - 12/17/2012	REVISED -

**STATE OF ILLINOIS
DEPARTMENT OF TRANSPORTATION**

SCALE

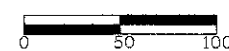

PAVEMENT MARKING AND SIGNING

F.A.D. RTE.	SECTION	COUNTY	TOTAL SHEETS	SHEET NO.
0187	05-00121-07-WR	LAKE	223	118
CONTRACT NO. 63765				
FED. ROAD DIST. NO. 1 ILLINOIS FED. AID PROJECT				