


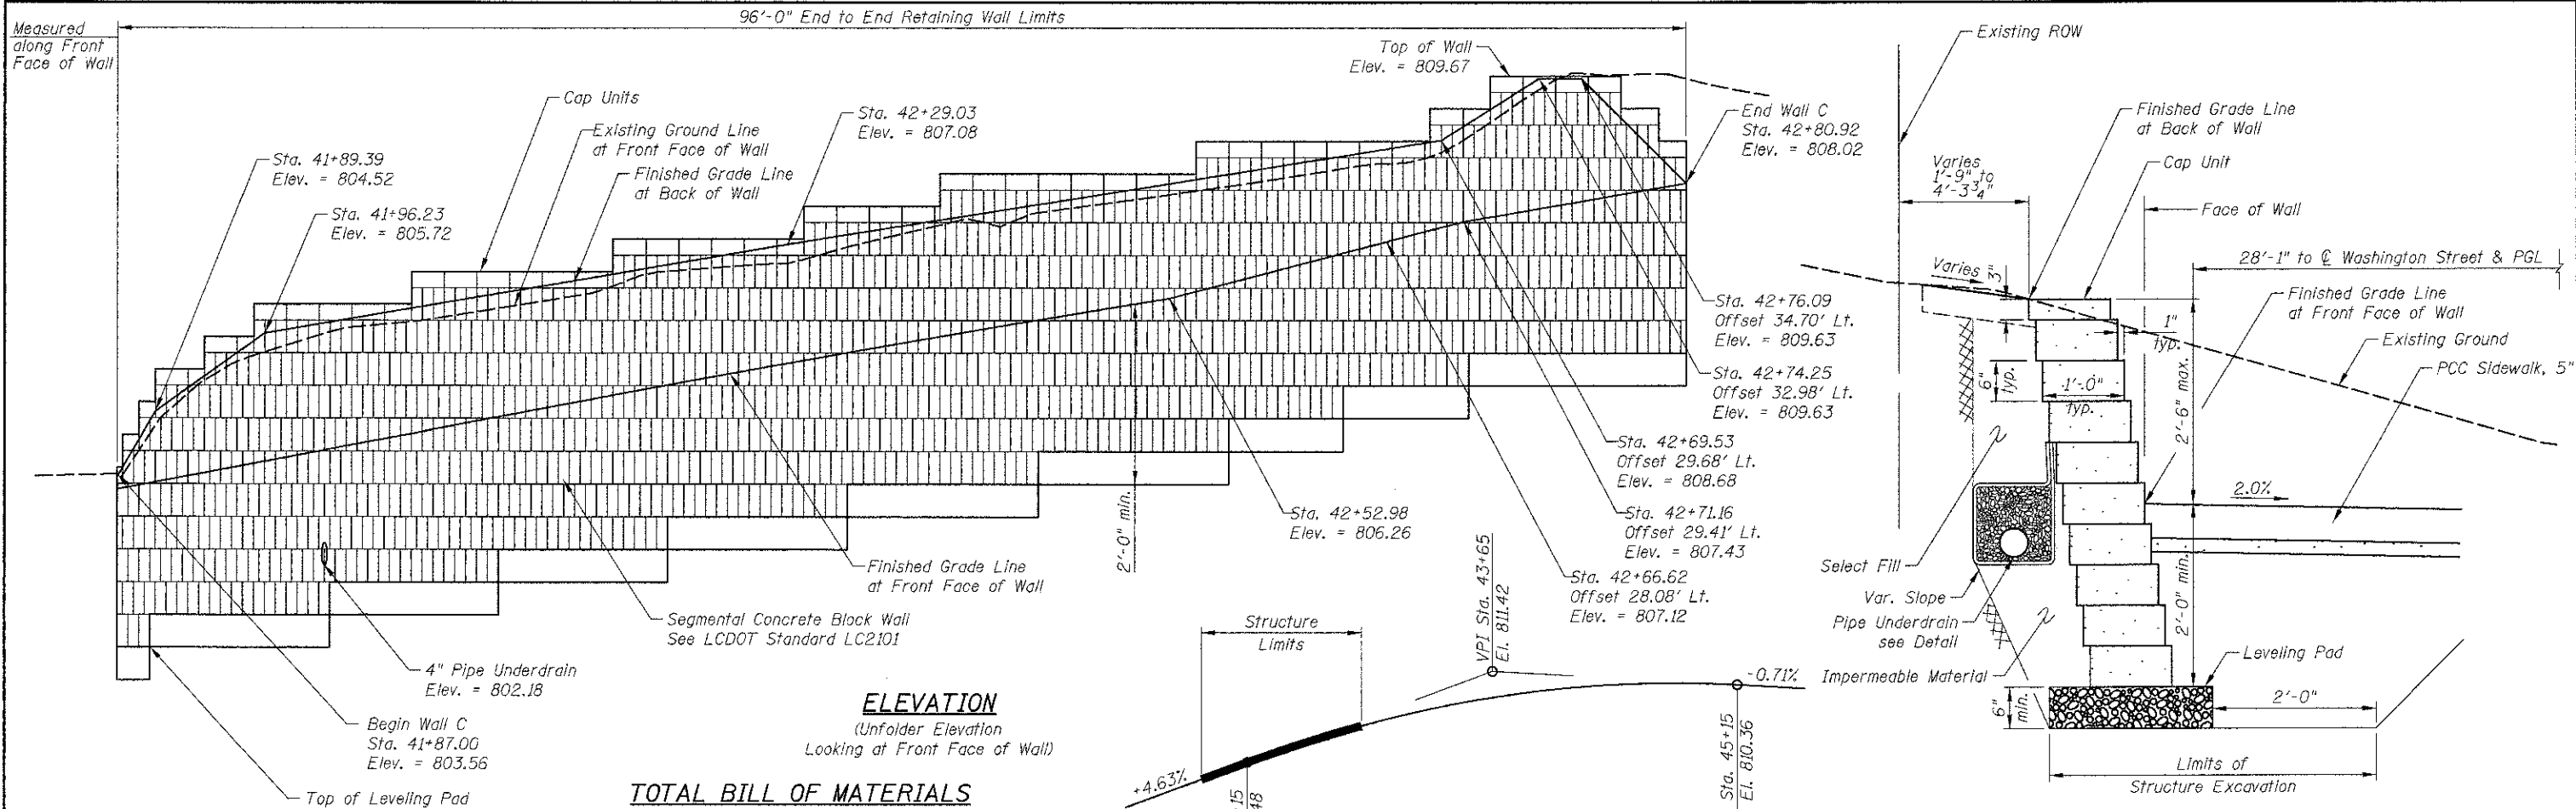


ELEVATION
(Unfolded Elevation
Looking at Front Face of Wall)

TOTAL BILL OF MATERIALS

ITEM	UNIT	TOTAL QUANTITY
Pipe Underdrains for Structures 4"	Foot	102
Segmental Concrete Block Wall	Sq. Ft.	411


**PROPOSED PROFILE
WASHINGTON STREET**

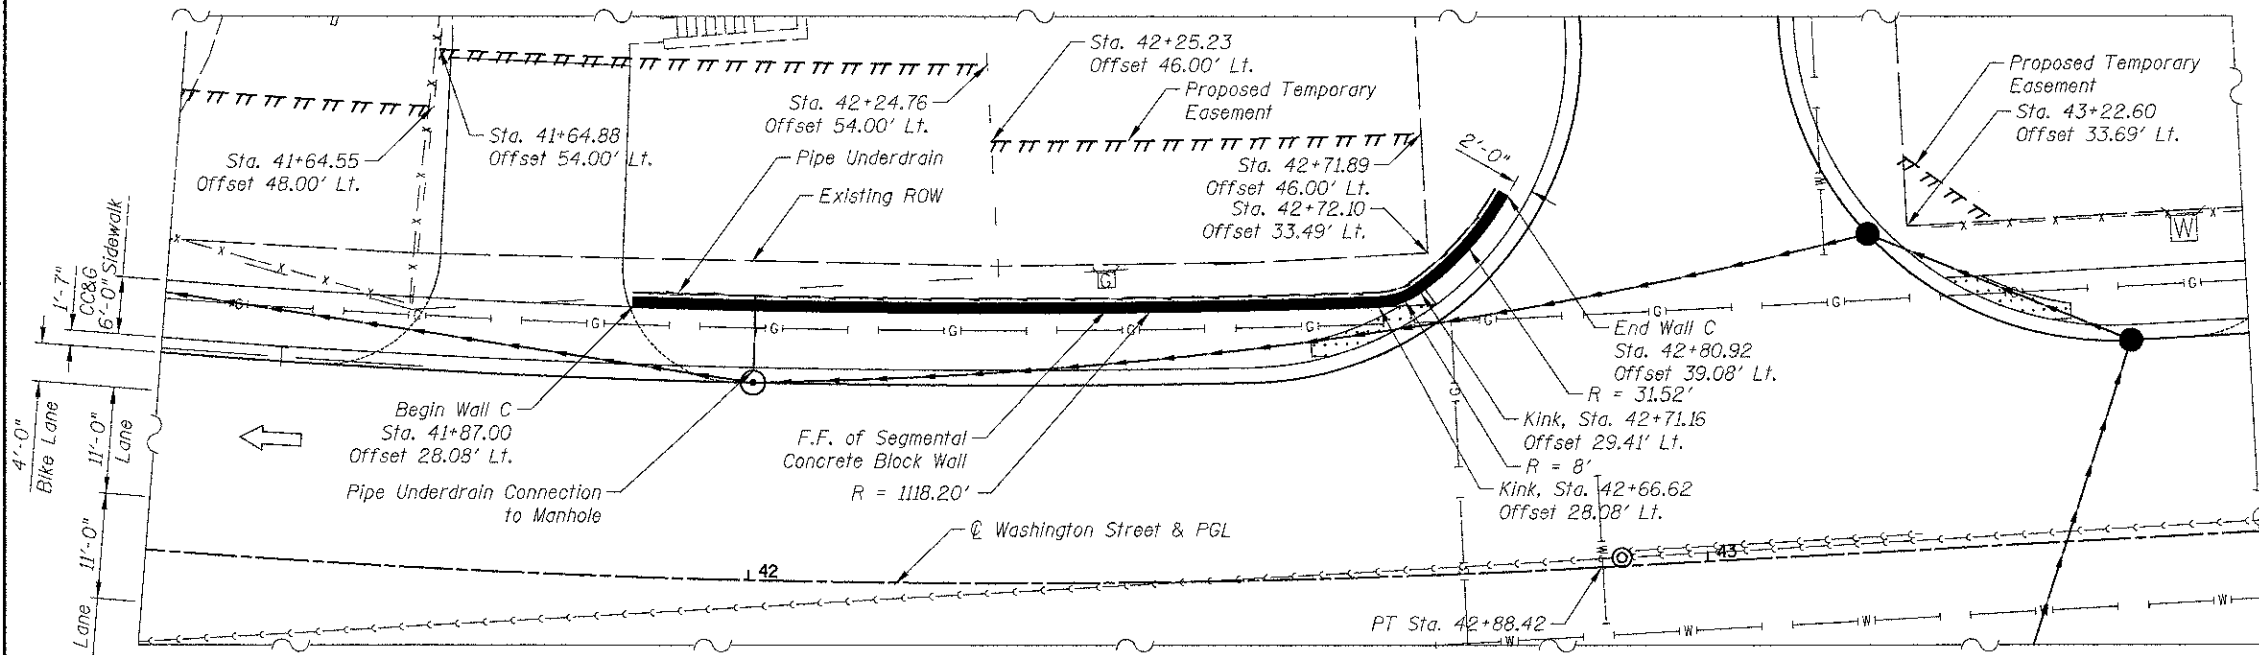

PLAN

Offsets are measured from the C of Washington Street
to the Front Face of Segmental Concrete Block Wall

TYPICAL SECTION

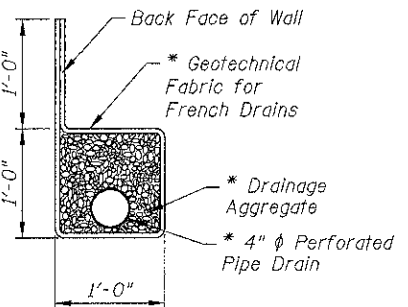

PIPE UNDERDRAIN DETAIL

* Included in the cost of Pipe Underdrains
for Structures, 4"

GENERAL NOTES:

- Design and installation of segmented Concrete Block Walls (including need for Soil Reinforcement) to be accordance with wall system Manufacturer Design Requirements and Specifications
- See cross section sheets for additional information

LEGEND

- Soil Borings
- Existing Aerial Lines
- Existing Telephone
- Existing Gasline
- Existing Electrical
- Existing Fiber Optics
- Existing Water Main