
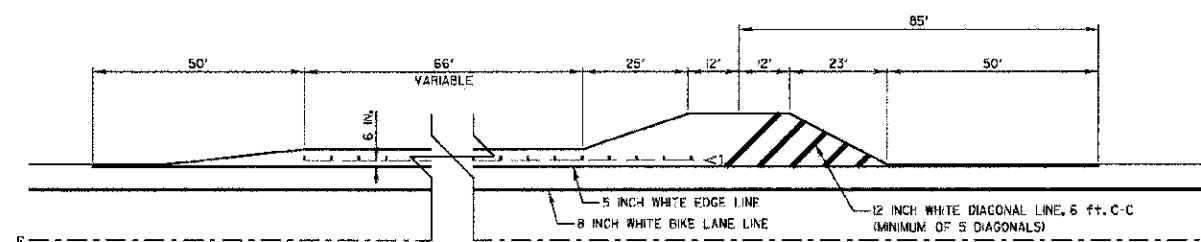
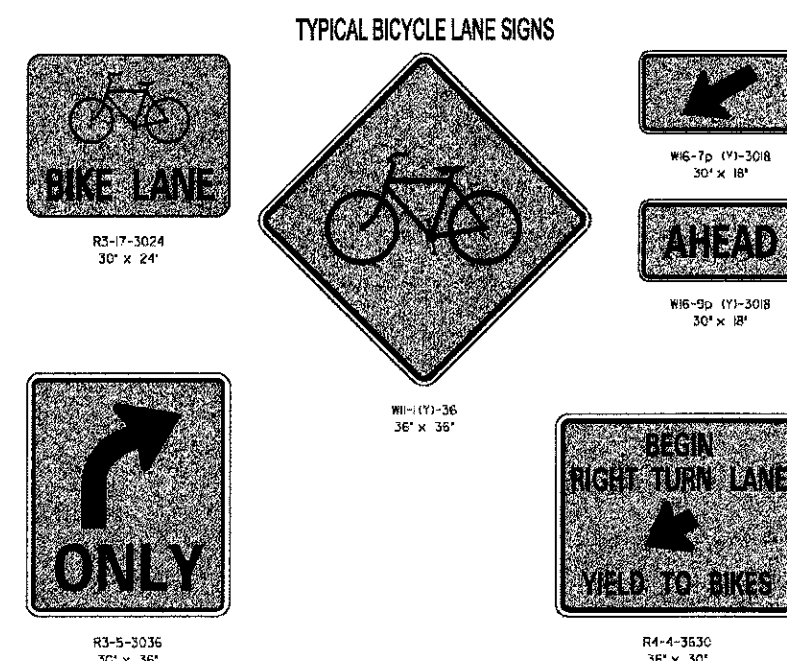
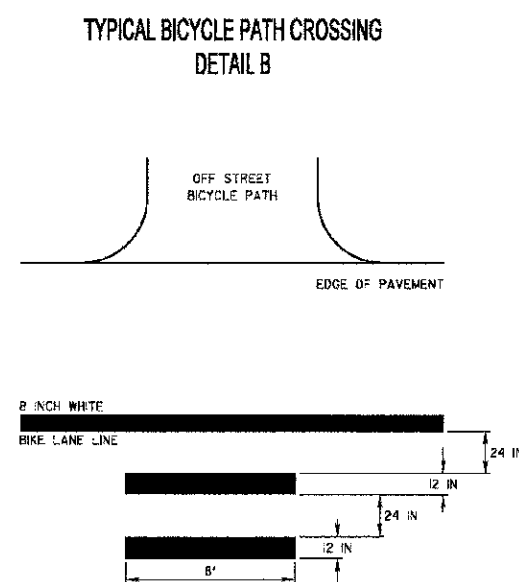
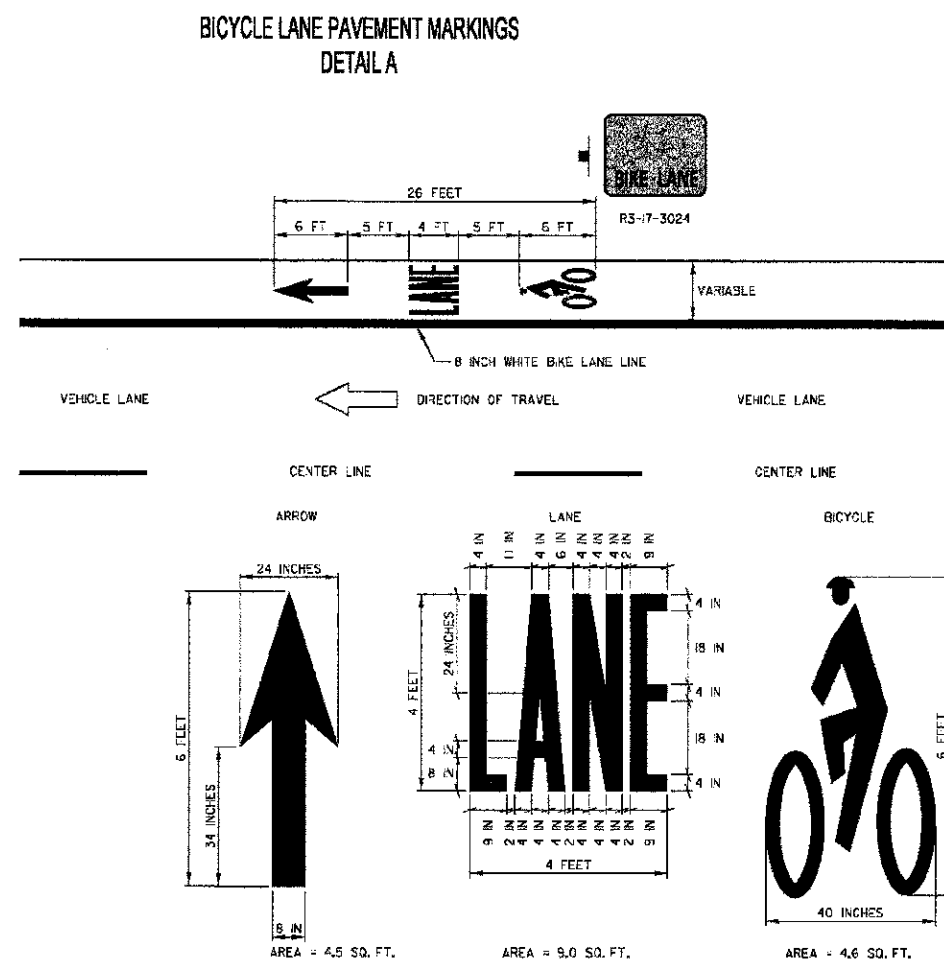


ORIGINAL		DATE
SURVEY	BY	
PLOTTING		
TEMP.		
AREAS		
CHECKED		

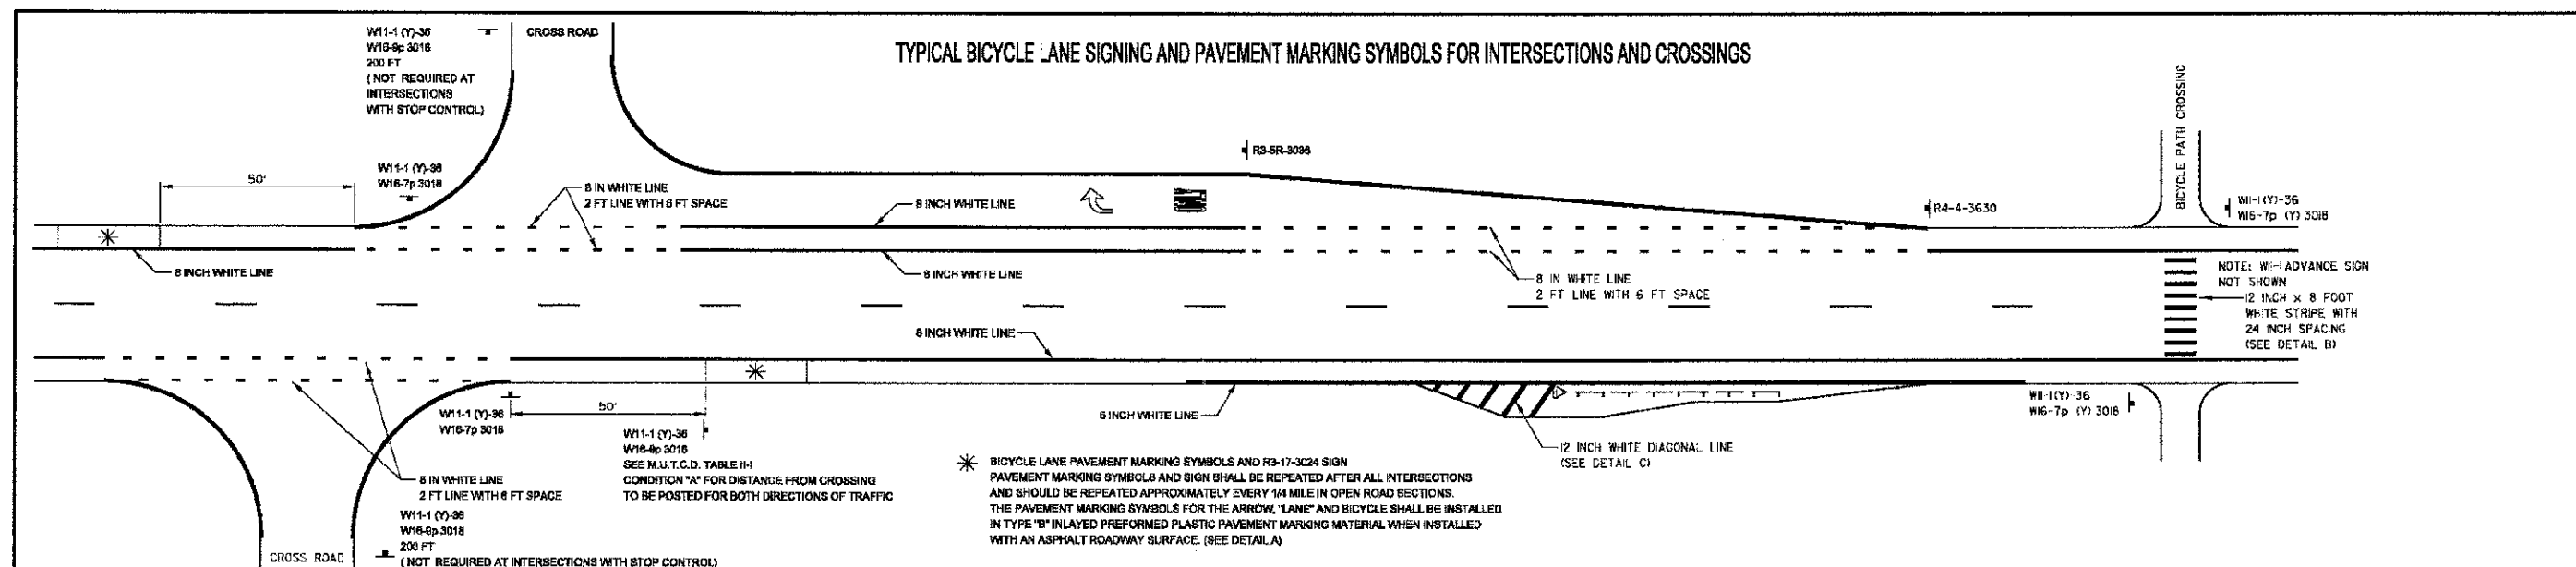

**BICYCLE LANE PAVEMENT MARKINGS AT GUARD RAIL SECTIONS
DETAIL C**

REVISIONS / REMARKS					
NO.	DESCRIPTION	DATE	BY	SURVEYOR	/
		/ /		DGNNR/LIAISON:	
		/ /		PLOTTED BY:	hdnmc 7/21/2010

FILE NAME: L:\DOT\ITS\NCTBO\ON STREET BICYCLE LANE PAVEMENT MARKING AND SIGNING DETAILS.dwg



PROJECT NAME

LAKE COUNTY STANDARDS & DETAILS

ROUTE	SECTION	SECTION NUMBER	SHEET	SHEET
CHXX	XXX	XX-XXXXXX-XX-XX	XXX	XX



450 E Devon Ave, Suite 300
Itasca, Illinois 60143
Tel: 630.773.3900 Fax: 630.773.3975
www.civiltechinc.com

DESIGNED - PK	REVISED
DRAWN - JRR	REVISED
CHECKED - RTM	REVISED
DATE - 12/17/2012	REVISED

**STATE OF ILLINOIS
DEPARTMENT OF TRANSPORTATION**

HIGHWAY STANDARDS

SHEET NO. 9 OF 10 SHEETS

F.A.U. RTE.	SECTION	COUNTY	TOTAL SHEETS	SHEET NO.
0187	05-00121-07-WR	LAKE	223	166
CONTRACT NO. 63765				
FED. ROAD DIST. NO. 1 ILLINOIS FED. AID PROJECT				