


DATE	BY	REVISIONS
		1. SURVEY
		2. PLOTTED
		3. TEMPLATE
		4. AREAS CHECKED
		5. FINISH


DATE	BY	REVISIONS
		1. SURVEY
		2. PLOTTED
		3. TEMPLATE
		4. AREAS CHECKED
		5. FINISH

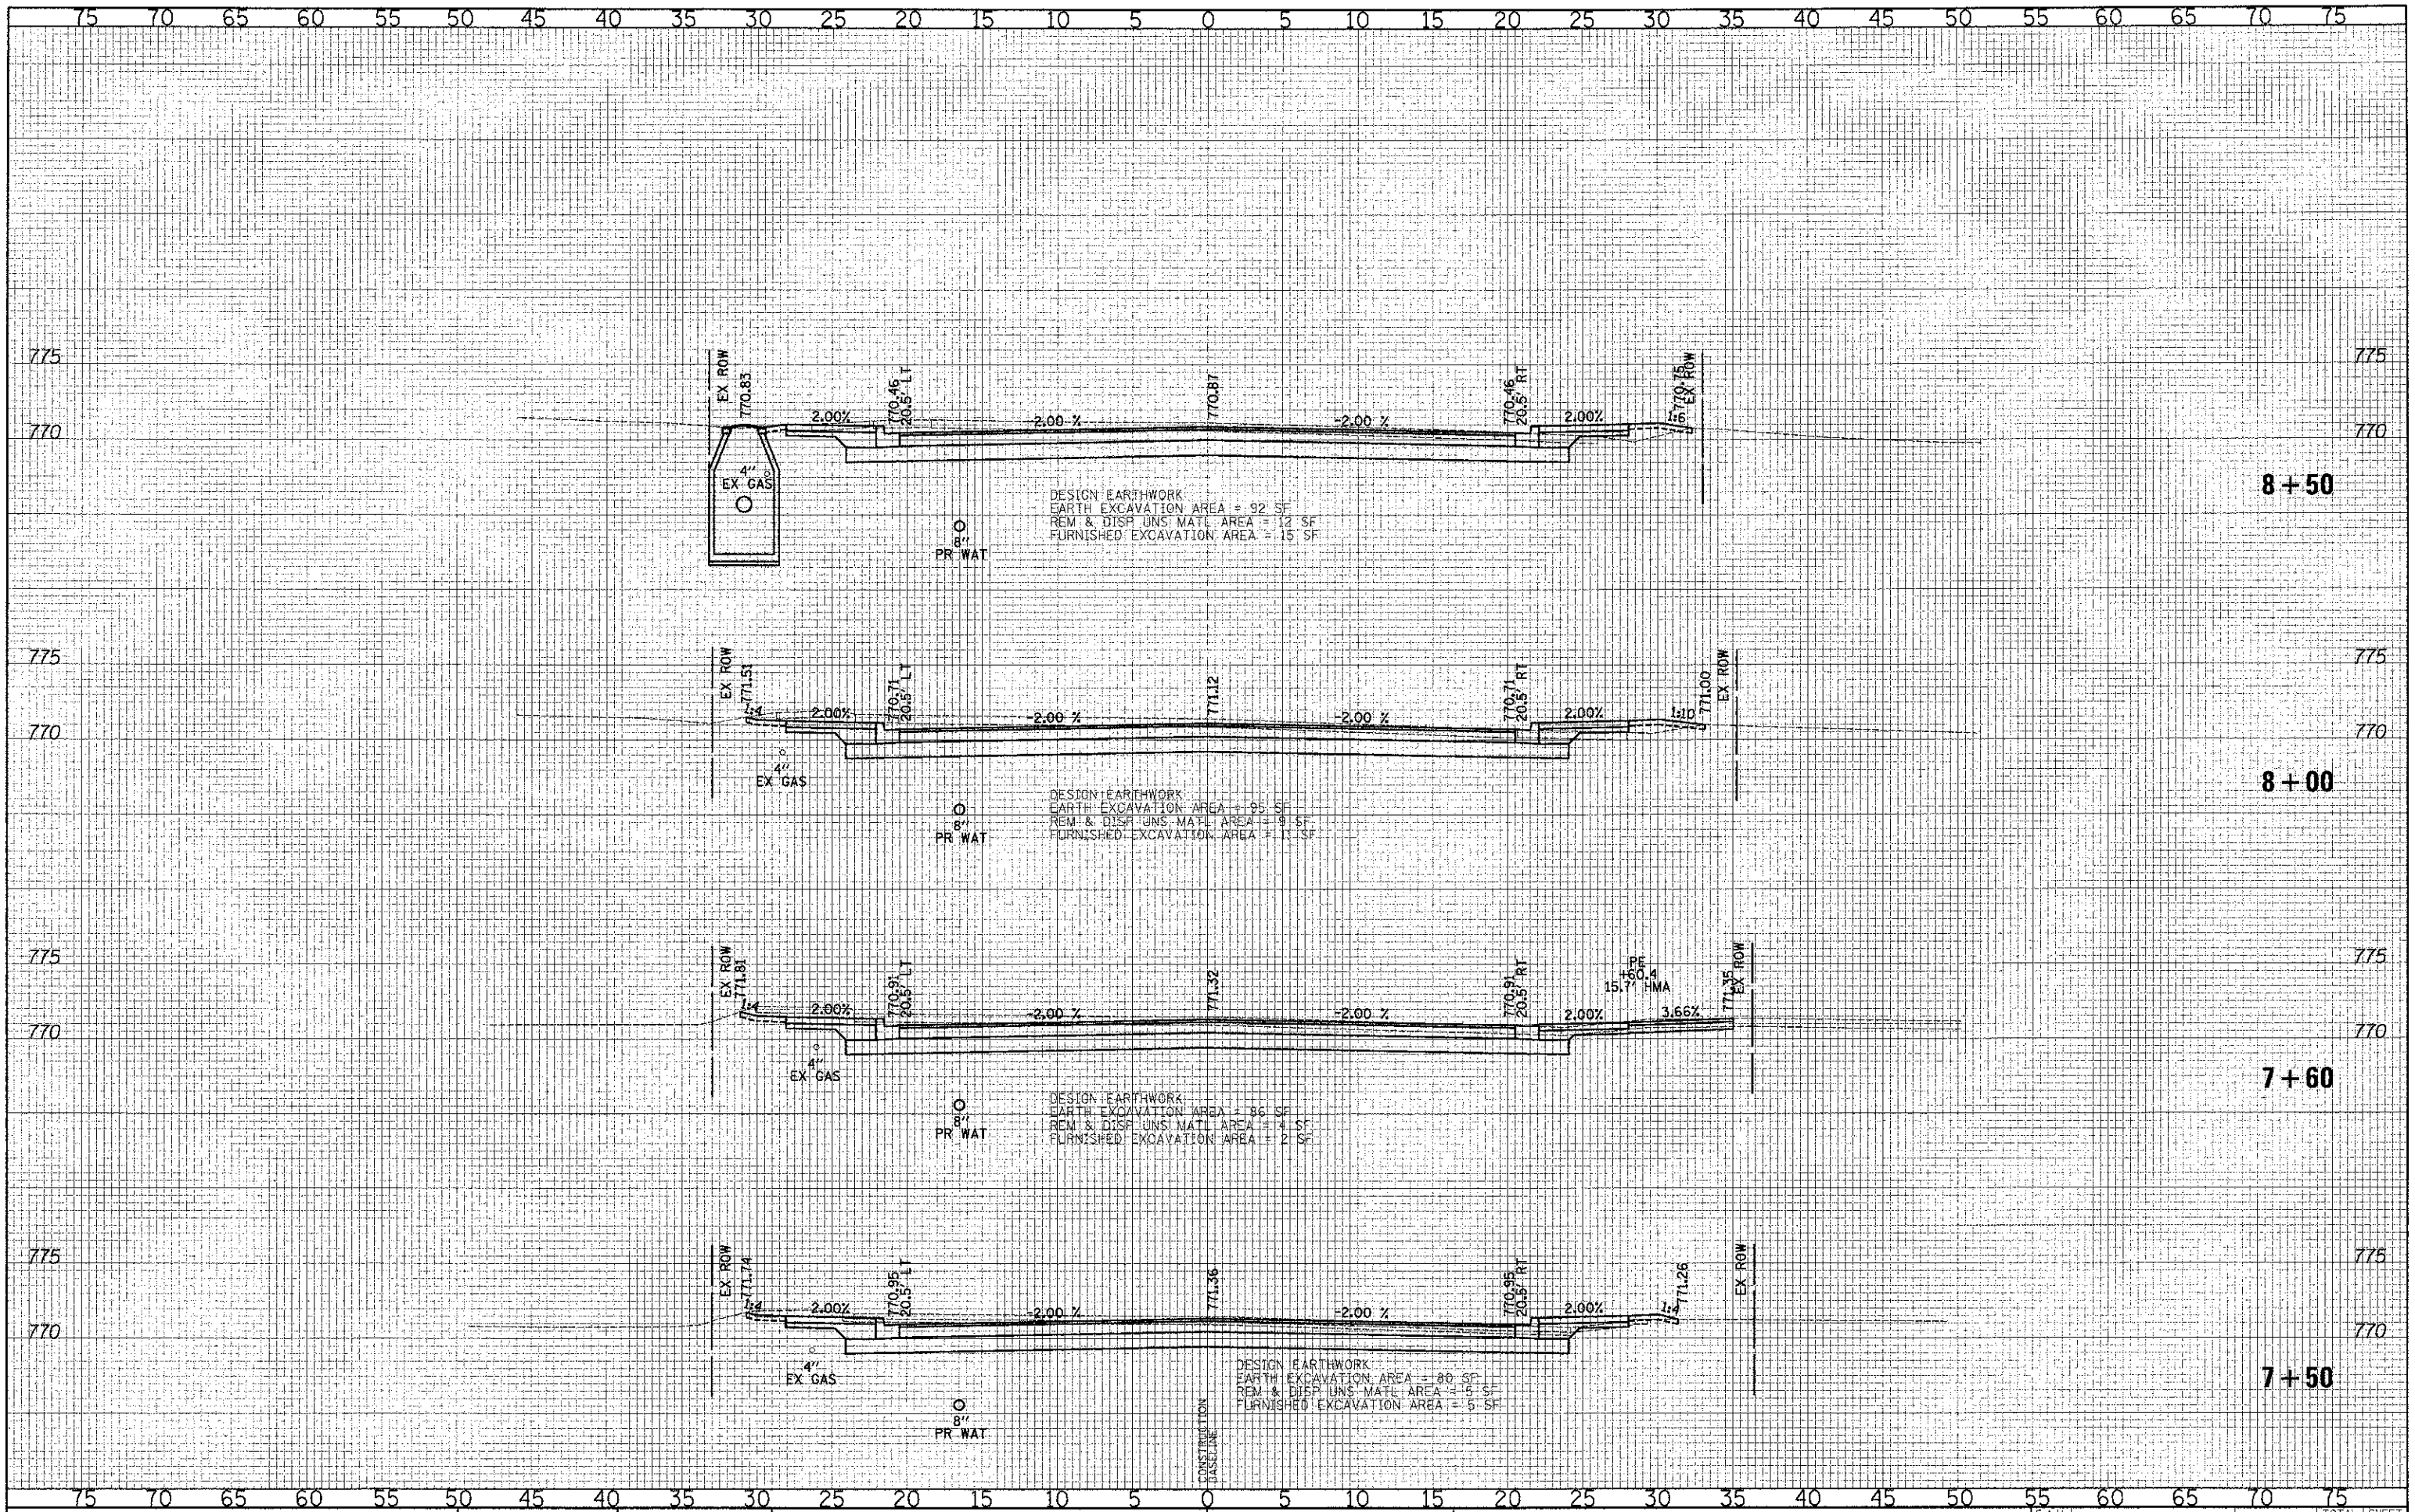

450 E Devon Ave, Suite 300
Itasca, Illinois 60143
Tel: 630.773.3900 Fax: 630.773.3975
www.civiltechinc.com

DESIGNED - PK	REVISED -
DRAWN - JRR	REVISED -
CHECKED - RTM	REVISED -
DATE - 12/17/2012	REVISED -

STATE OF ILLINOIS
DEPARTMENT OF TRANSPORTATION

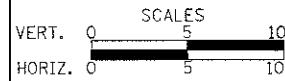

CROSS SECTIONS - WASHINGTON STREET

SHEET NO. 6 OF 49 SHEETS STA. 7+50.00 TO STA. 8+50.00

F.A.U. RTE.	SECTION	COUNTY	TOTAL SHEETS	SHEET NO.
0187	05-00123-07-WR	LAKE	223	173
CONTRACT NO. 63765				

FED. ROAD DIST. NO. 1 ILLINOIS FED. AID PROJECT