


DATE	BY	SURVEYED	PLOTTED	TEMPLATE	NO. OF BOOK	AREAS CHECKED	NO.

DATE	BY	SURVEYED	PLOTTED	TEMPLATE	NO. OF BOOK	AREAS CHECKED	NO.

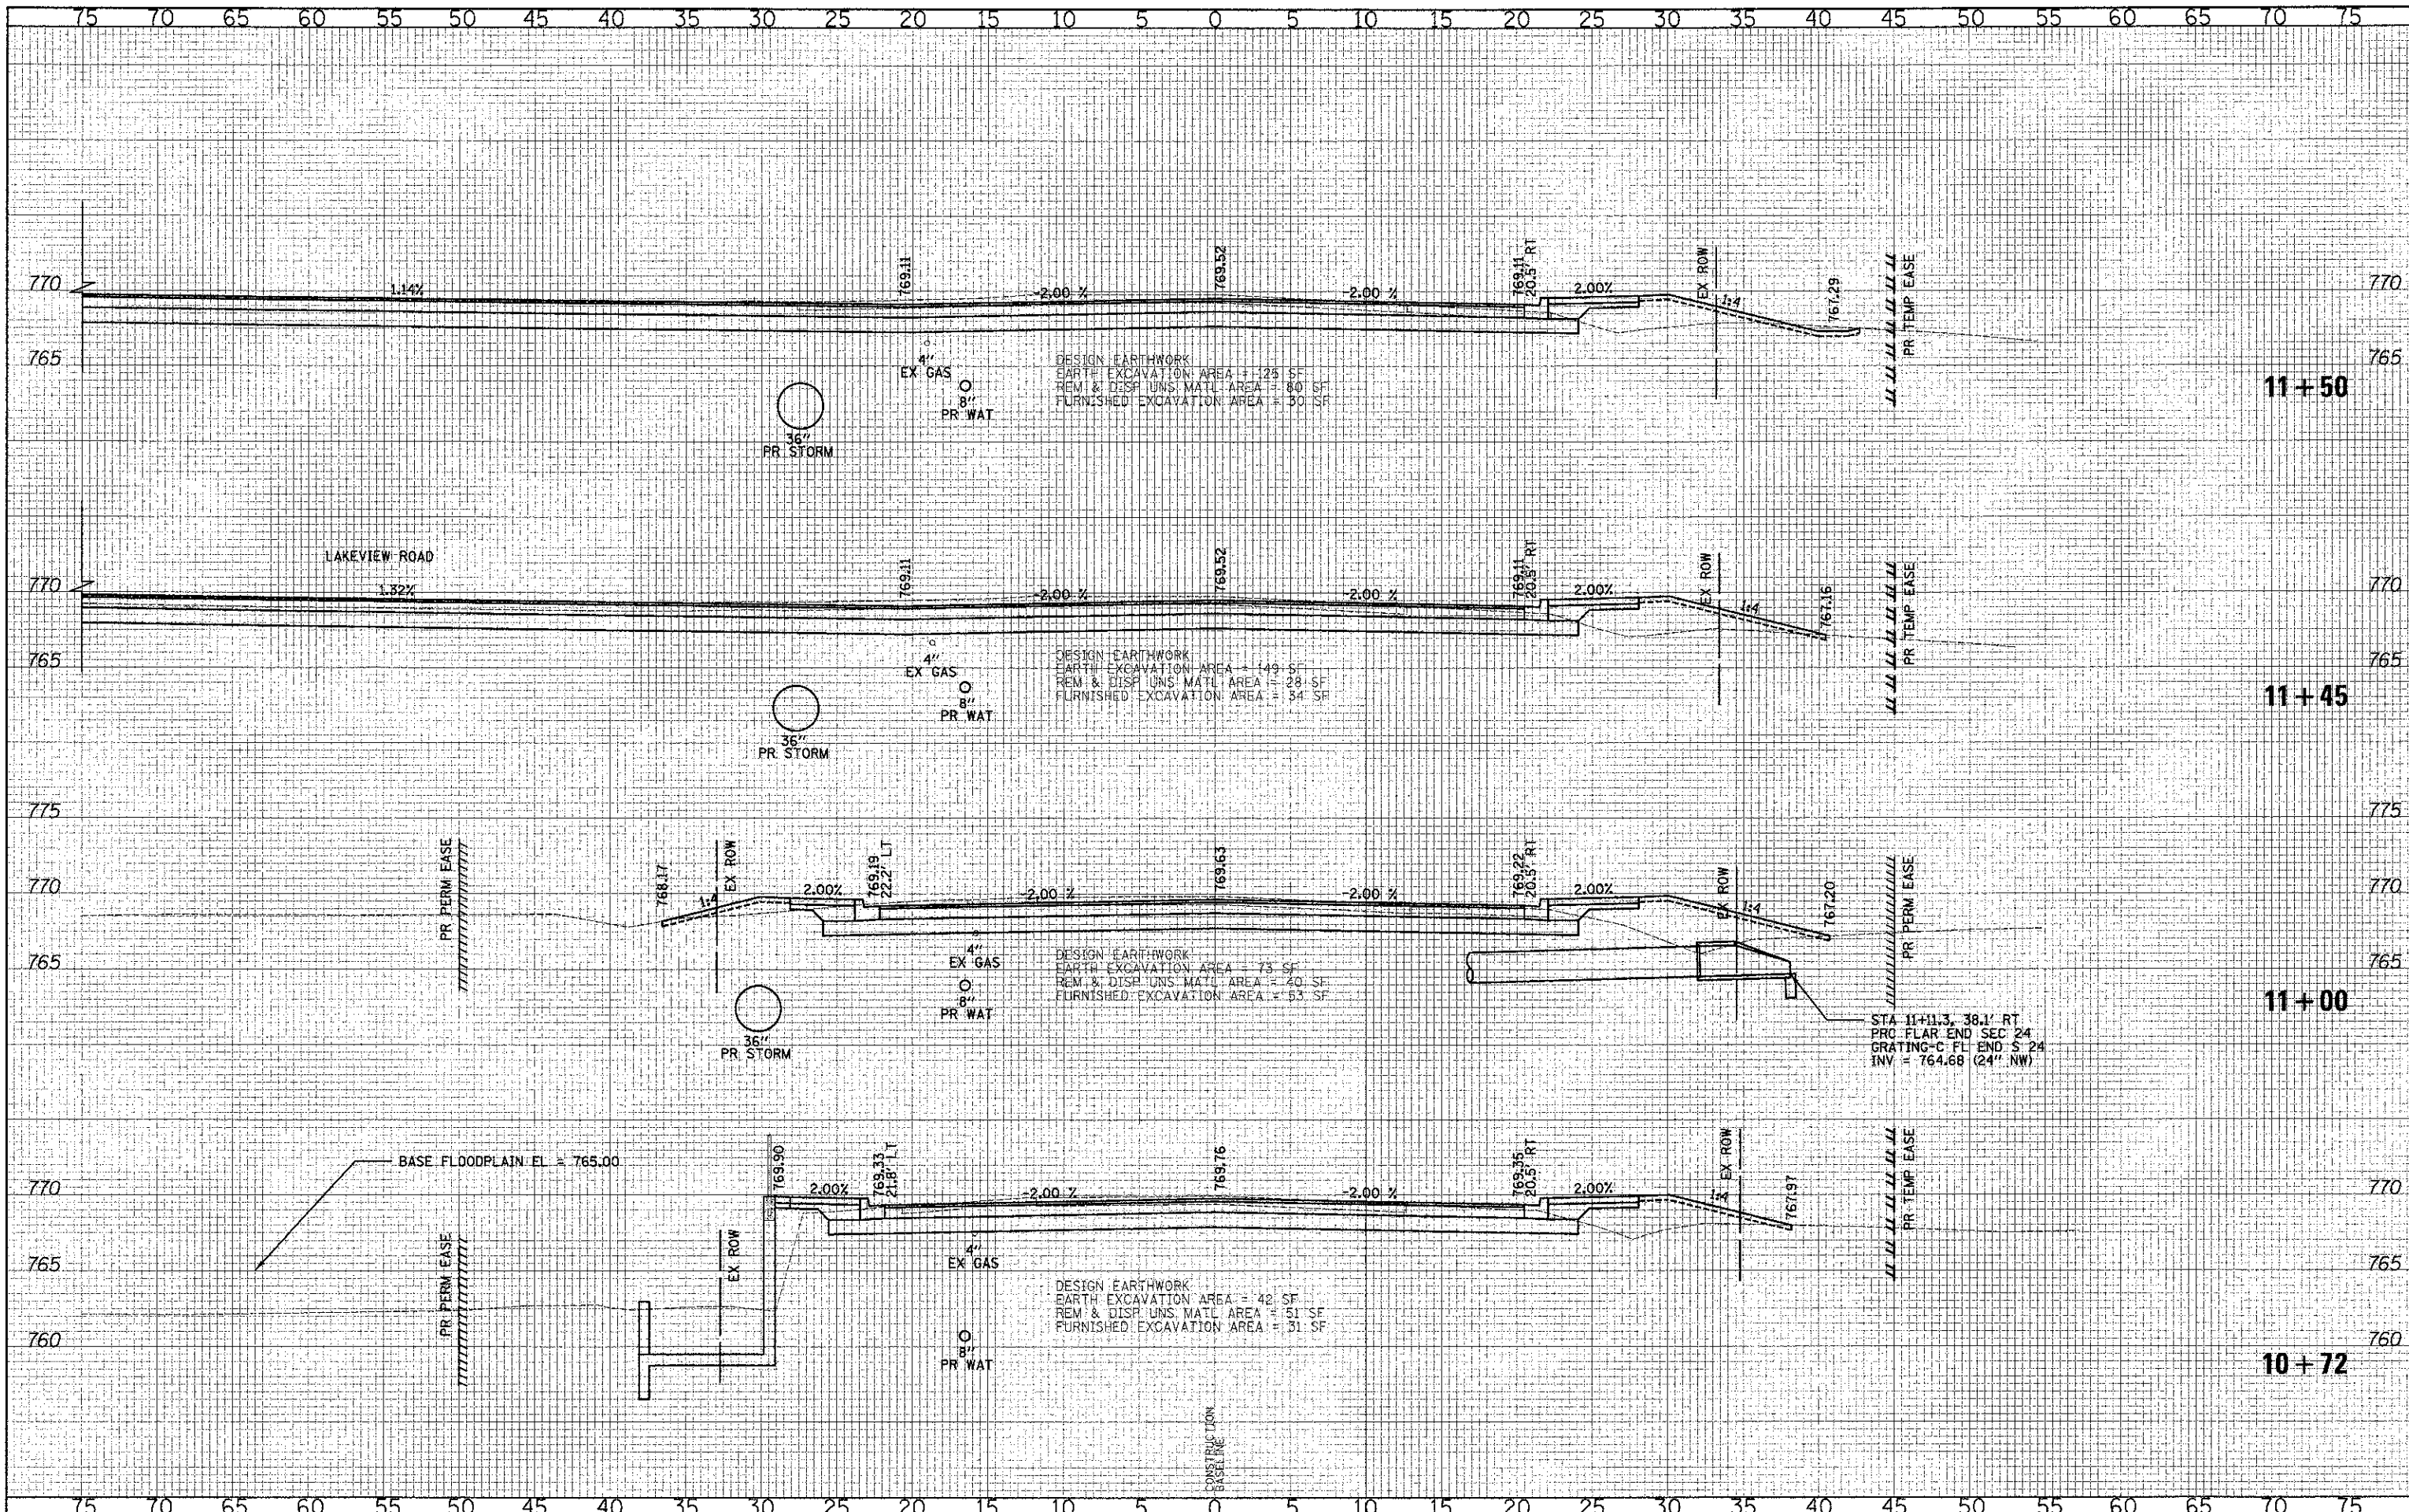

460 E Devon Ave, Suite 300
Itasca, Illinois 60143
Tel: 630.773.3900 Fax: 630.773.3975
www.civiltechinc.com

DESIGNED - PK	REVISED -
DRAWN - JRR	REVISED -
CHECKED - RTM	REVISED -
DATE - 12/17/2012	REVISED -

STATE OF ILLINOIS
DEPARTMENT OF TRANSPORTATION

VERT. 0 5 10
HORIZ. 0 5 10

CROSS SECTIONS - WASHINGTON STREET

SHEET NO. 9 OF 49 SHEETS STA. 10+72.00 TO STA. 11+50.00

F.A.J. RTE.	SECTION	COUNTY	TOTAL SHEET NO.
0187	05-00121-07-WR	LAKE	223 176
FED. ROAD DIST. NO. 1 ILLINOIS FED. AID PROJECT			CONTRACT NO. 63765