


DATE	
BY	
DESIGNED	
DRAWN	
CHECKED	
DATE	
NO.	

DATE	
BY	
DESIGNED	
DRAWN	
CHECKED	
DATE	
NO.	

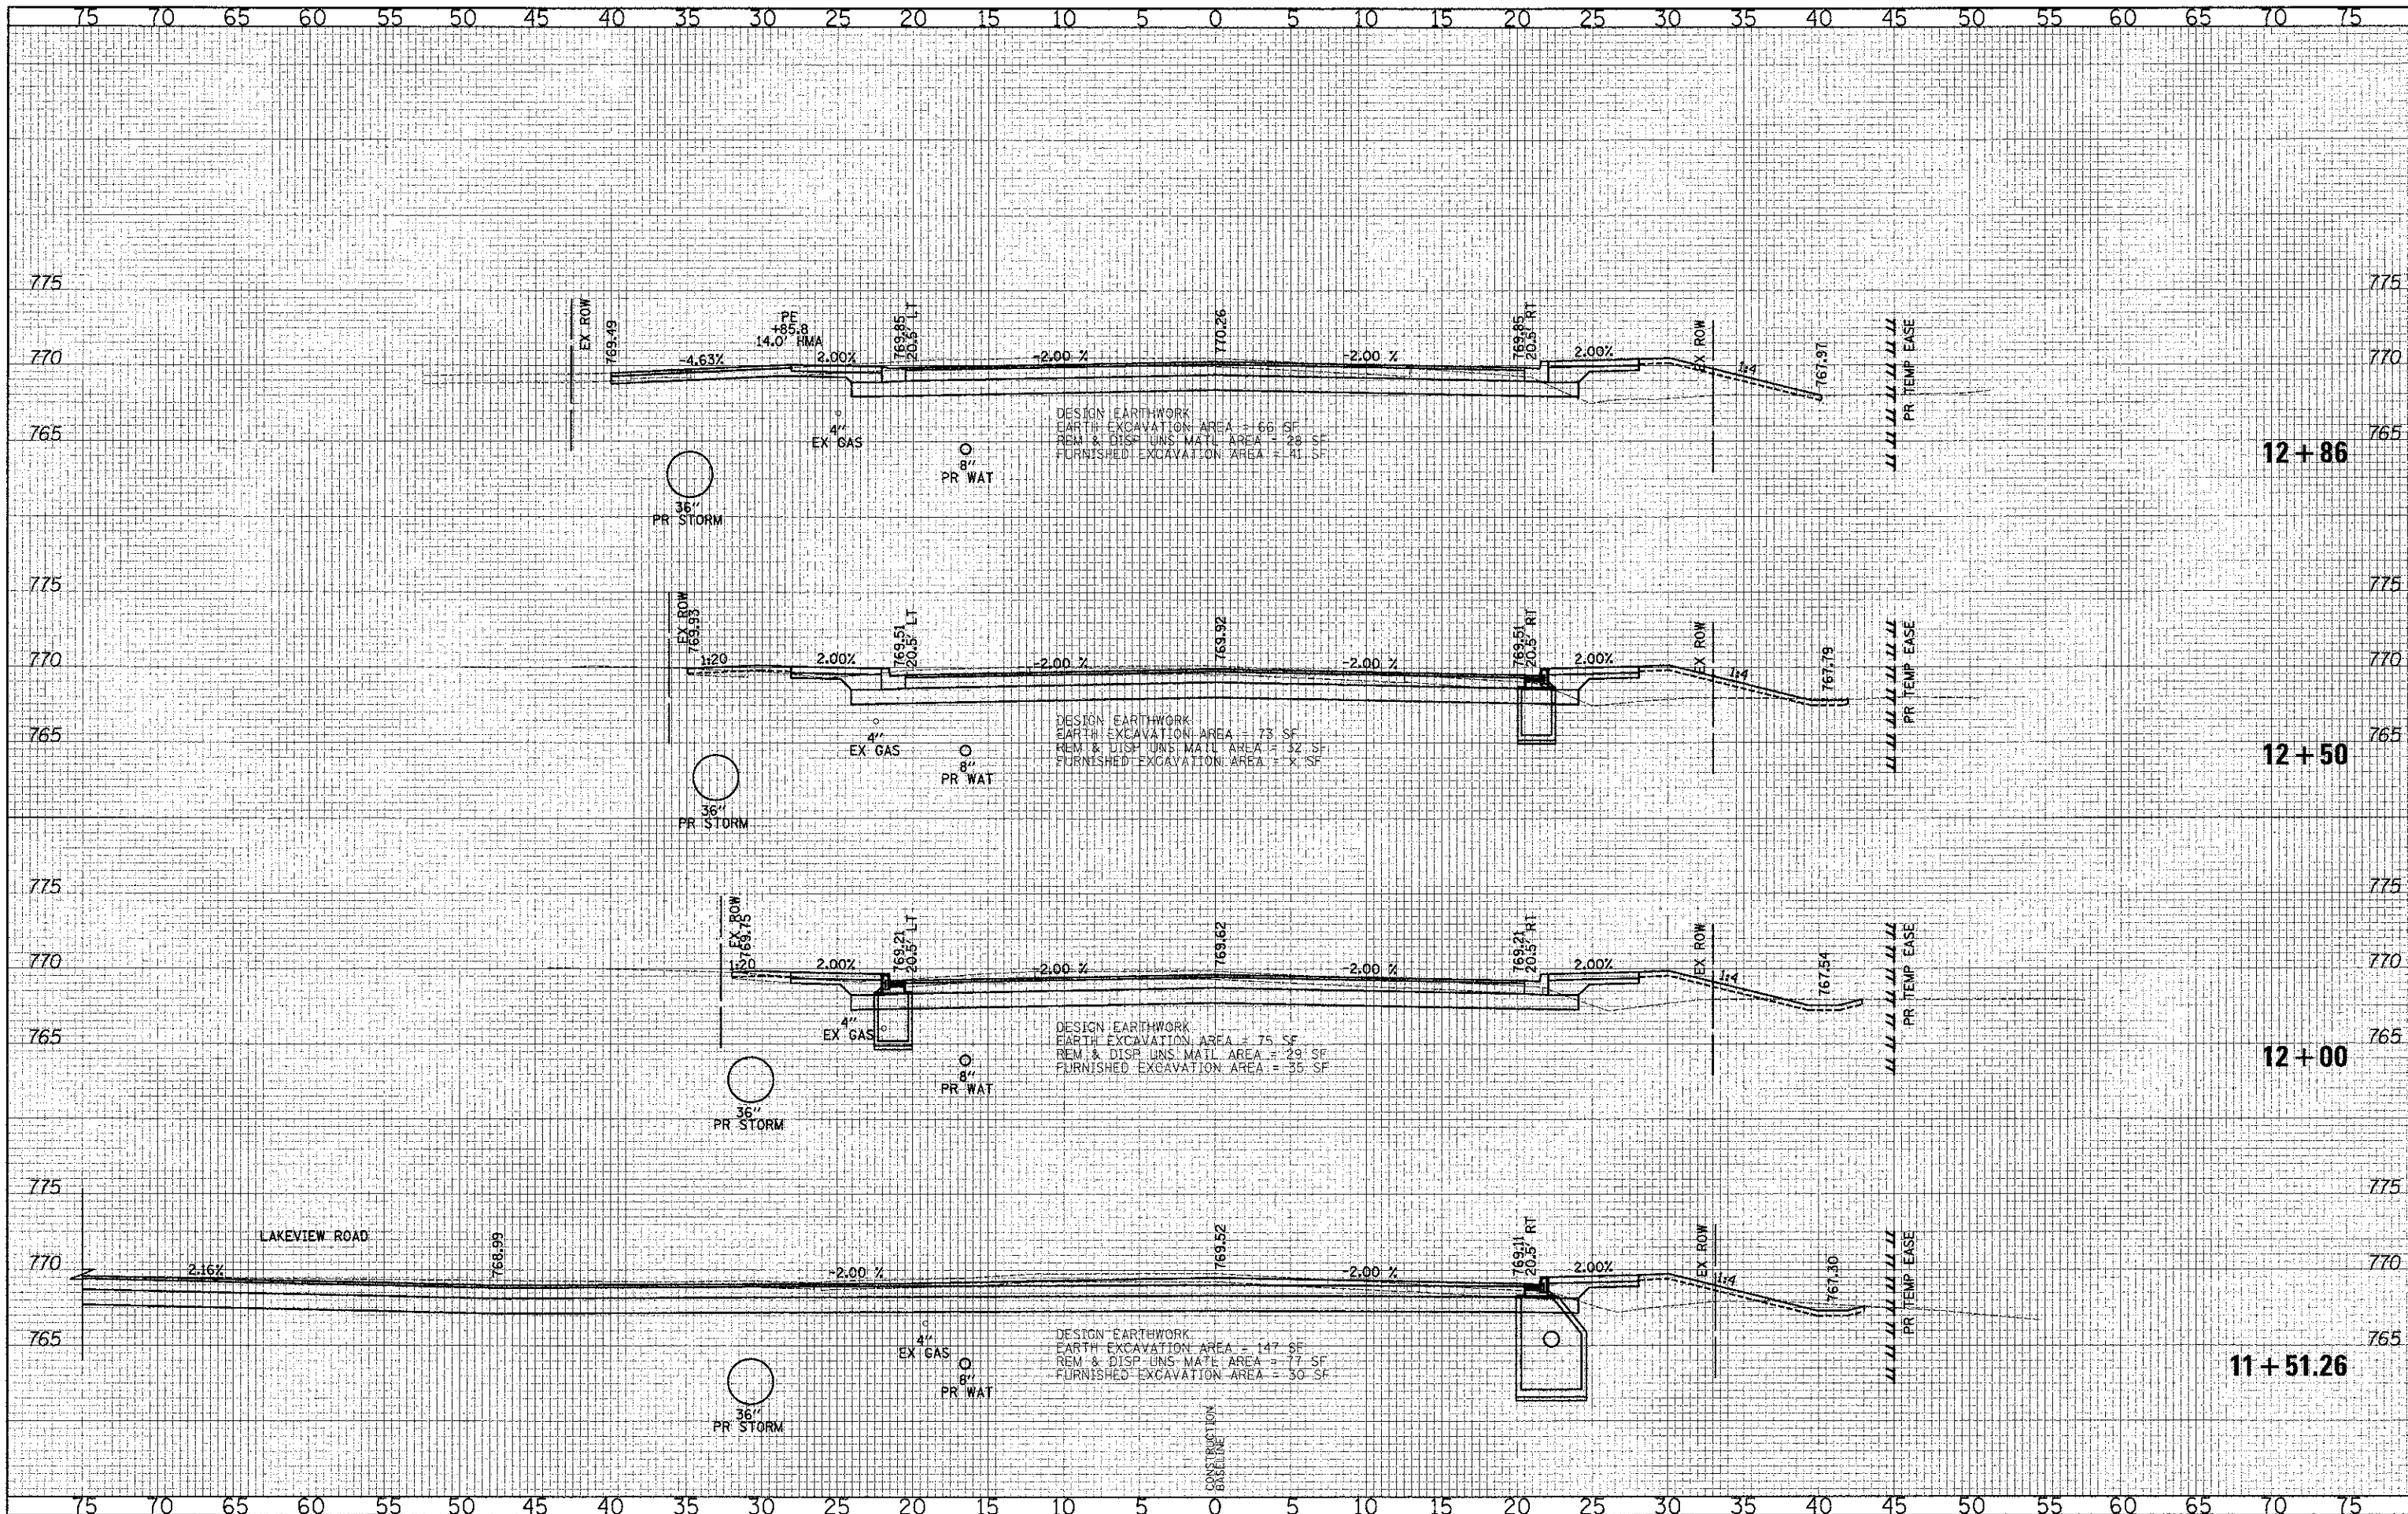

CIVILTECH
450 E Devon Ave, Suite 300
Itasca, Illinois 60143
Tel: 630.773.3900 Fax: 630.773.3975
www.civiltechinc.com

DESIGNED - PK	REVISED -
DRAWN - JRR	REVISED -
CHECKED - RTM	REVISED -
DATE - 12/17/2012	REVISED -

**STATE OF ILLINOIS
DEPARTMENT OF TRANSPORTATION**

VERT. SCALES
0 5 10
HORIZ. SCALES
0 5 10

CROSS SECTIONS - WASHINGTON STREET

SHEET NO. 10 OF 49 SHEETS STA. 11+51.26 TO STA. 12+86.00

F.A.U. RTE.	SECTION	COUNTY	TOTAL SHEET NO.
0187	05-00121-07-WR	LAKE	223
CONTRACT NO. 63765			177

FED. ROAD DIST. NO. 1 ILLINOIS FED. AID PROJECT