


DATE	BY	SWITCHED	FLIPPED	TEMPERATURE	AREA	DESIGNED
FINAL	SURVEY	NOTE	BOOK	NO.		


DATE	BY	SWITCHED	FLIPPED	TEMPERATURE	AREA	DESIGNED
ORIGINAL	SURVEY	NOTE	BOOK	NO.		

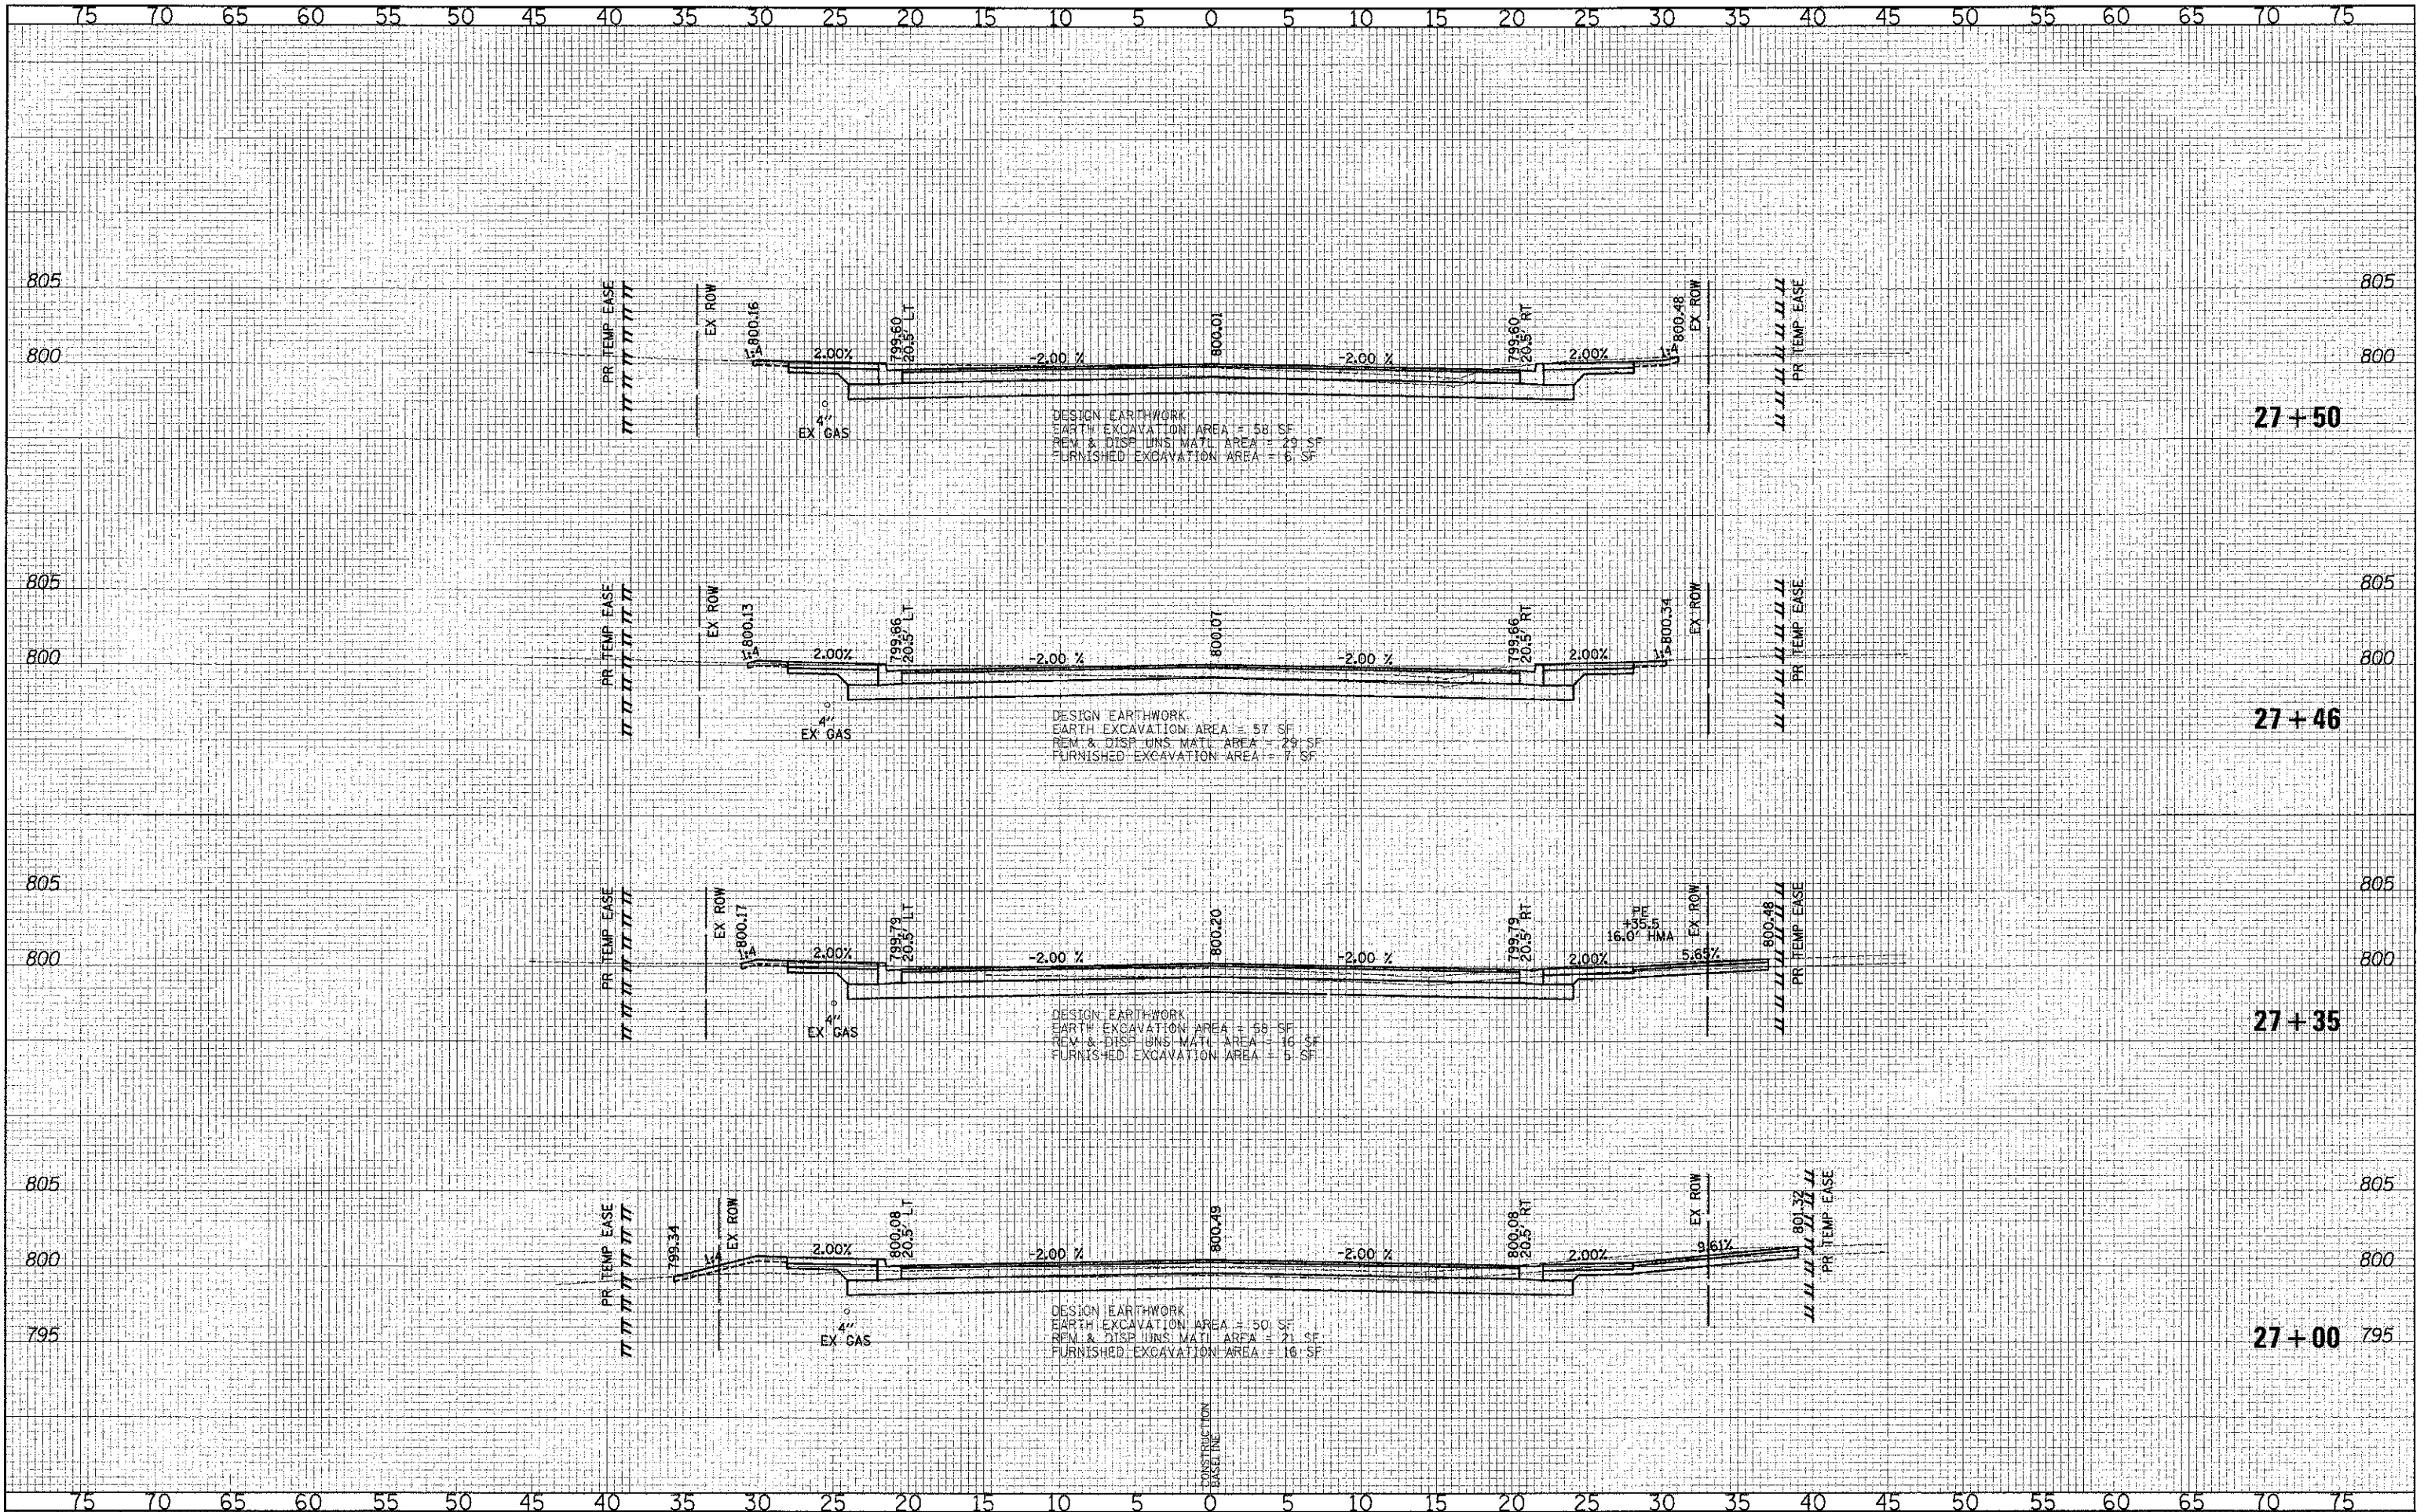

CIVILTECH
 450 E Devon Ave, Suite 300
 Itasca, Illinois 60143
 Tel: 630.773.3900 Fax: 630.773.3975
 www.civiltechinc.com

DESIGNED - PK	REVISED -
DRAWN - JRR	REVISED -
CHECKED - RTM	REVISED -
DATE - 12/17/2012	REVISED -

STATE OF ILLINOIS
DEPARTMENT OF TRANSPORTATION

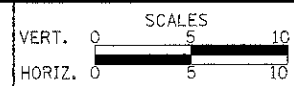

CROSS SECTIONS - WASHINGTON STREET
 SHEET NO. 21 OF 49 SHEETS STA. 27+00.00 TO STA. 27+50.00

F.A.U. RTE.	SECTION	COUNTY	TOTAL SHEET NO.
0187	05-00121-07-WR	LAKE	223 189
CONTRACT NO. 63765			

FED. ROAD DIST. NO. 1 ILLINOIS FED. AID PROJECT