


ORIGINAL SURVEY	DATE
NO. _____ AREAS CHECKED _____ NOTE BOOK _____ PLUTED TEMPLATE _____ SURVEYED _____	BY _____ DATE _____

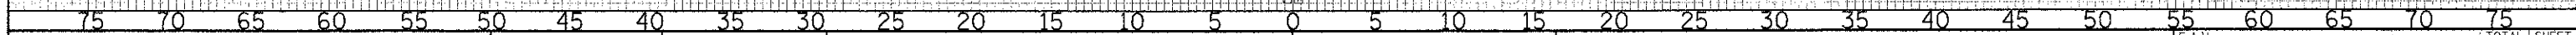

F.A.U. RTE.	SECTION	COUNTY	TOTAL SHEETS	SHEET NO.
0187	05-00121-07-WR	LAKE	223	196
CONTRACT NO. 63765				
FED. ROAD DIST. NO. 1 ILLINOIS FED. AID PROJECT				