


FINAL	SURVEY	DATE	BY
SHEET	NO.		
NOTES	NO.		
REVISIONS	NO.		
DATE	BY		

ORIGINAL	SURVEY	DATE	BY
SHEET	NO.		
NOTES	NO.		
REVISIONS	NO.		
DATE	BY		

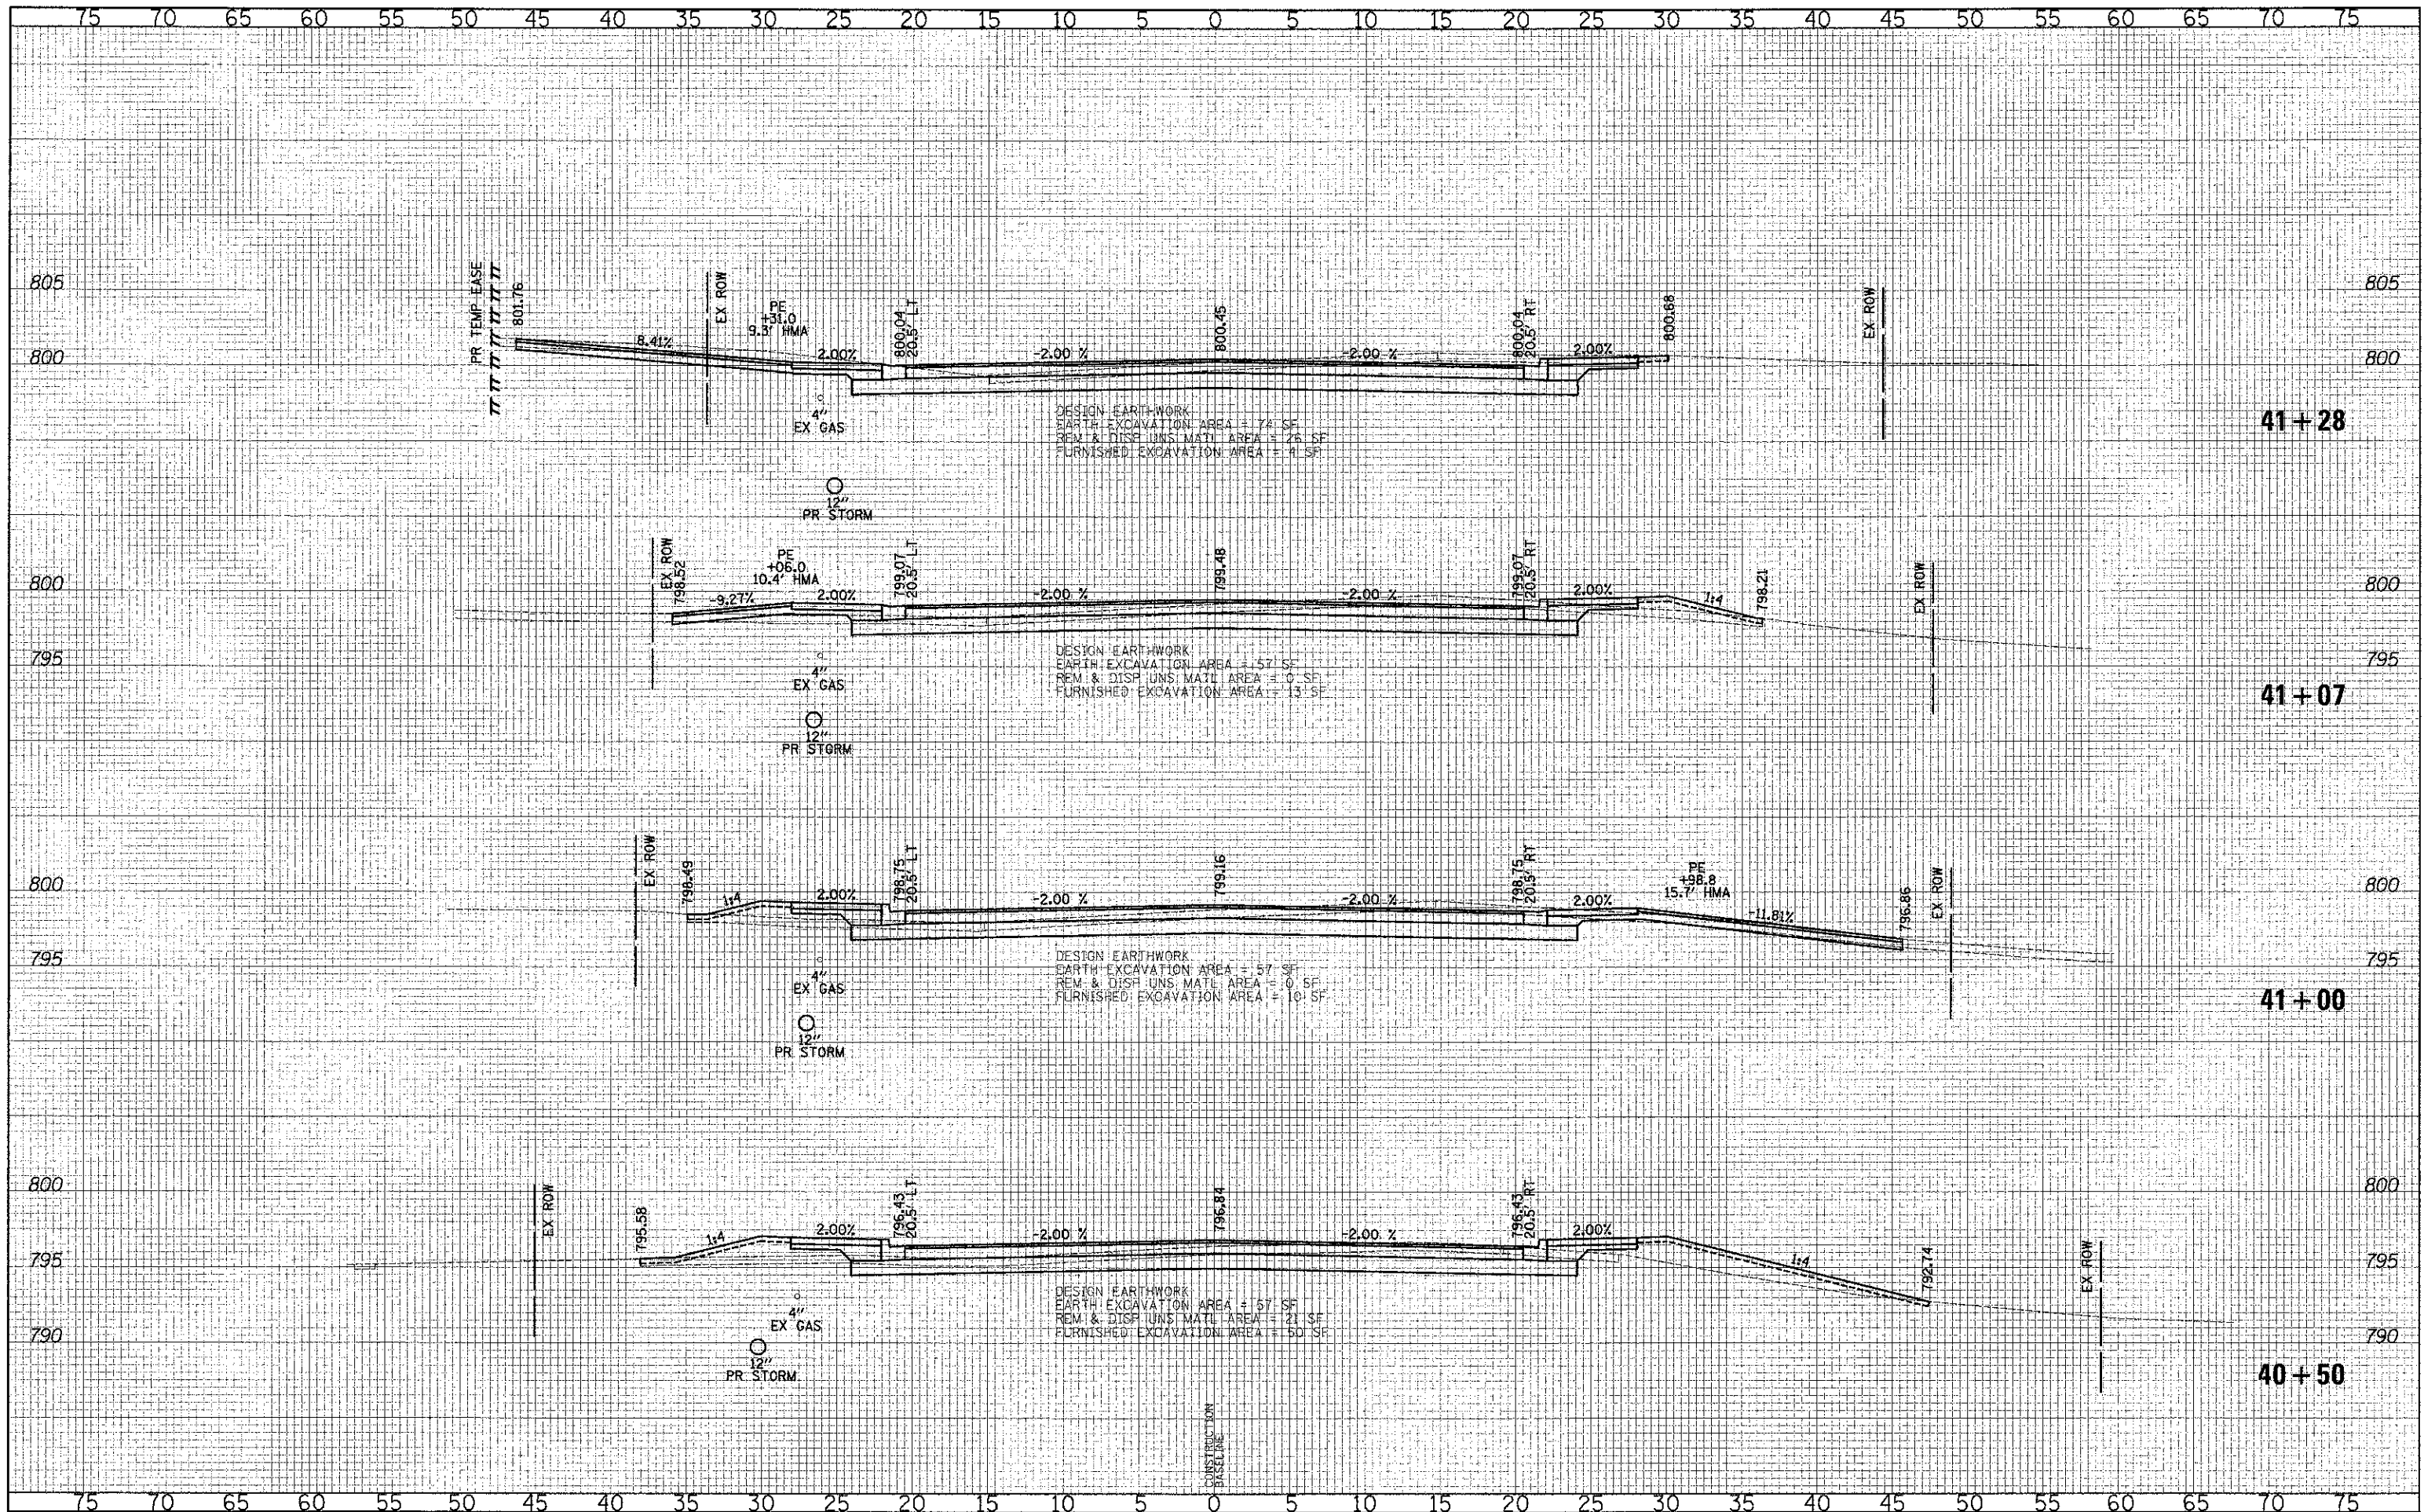

CIVILTECH
 450 E Devon Ave, Suite 300
 Itasca, Illinois 60143
 Tel: 630.773.3900 Fax: 630.773.3975
 www.civiltechinc.com

DESIGNED - PK	REVISED -
DRAWN - JRR	REVISED -
CHECKED - RTM	REVISED -
DATE - 12/17/2012	REVISED -

**STATE OF ILLINOIS
 DEPARTMENT OF TRANSPORTATION**

VERT.	0	5	10
HORIZ.	0	5	10

CROSS SECTIONS - WASHINGTON STREET

SHEET NO. 33 OF 49 SHEETS STA. 40+50.00 TO STA. 41+28.00

SECTION	COUNTY	TOTAL SHEETS	SHEET NO.
05-00121-07-WR	LAKE	223	200
CONTRACT NO. 63765			
FED. ROAD DIST. NO. 1 ILLINOIS FED. AID PROJECT			