


DATE	BY	DATE	BY
FINAL SURVEY	DATE	DATE	DATE
NOTED	DATE	DATE	DATE
NO. OF BOOK	DATE	DATE	DATE
NO.	DATE	DATE	DATE


DATE	BY	DATE	BY
ORIGINAL SURVEY	DATE	DATE	DATE
NOTED	DATE	DATE	DATE
NO. OF BOOK	DATE	DATE	DATE
NO.	DATE	DATE	DATE

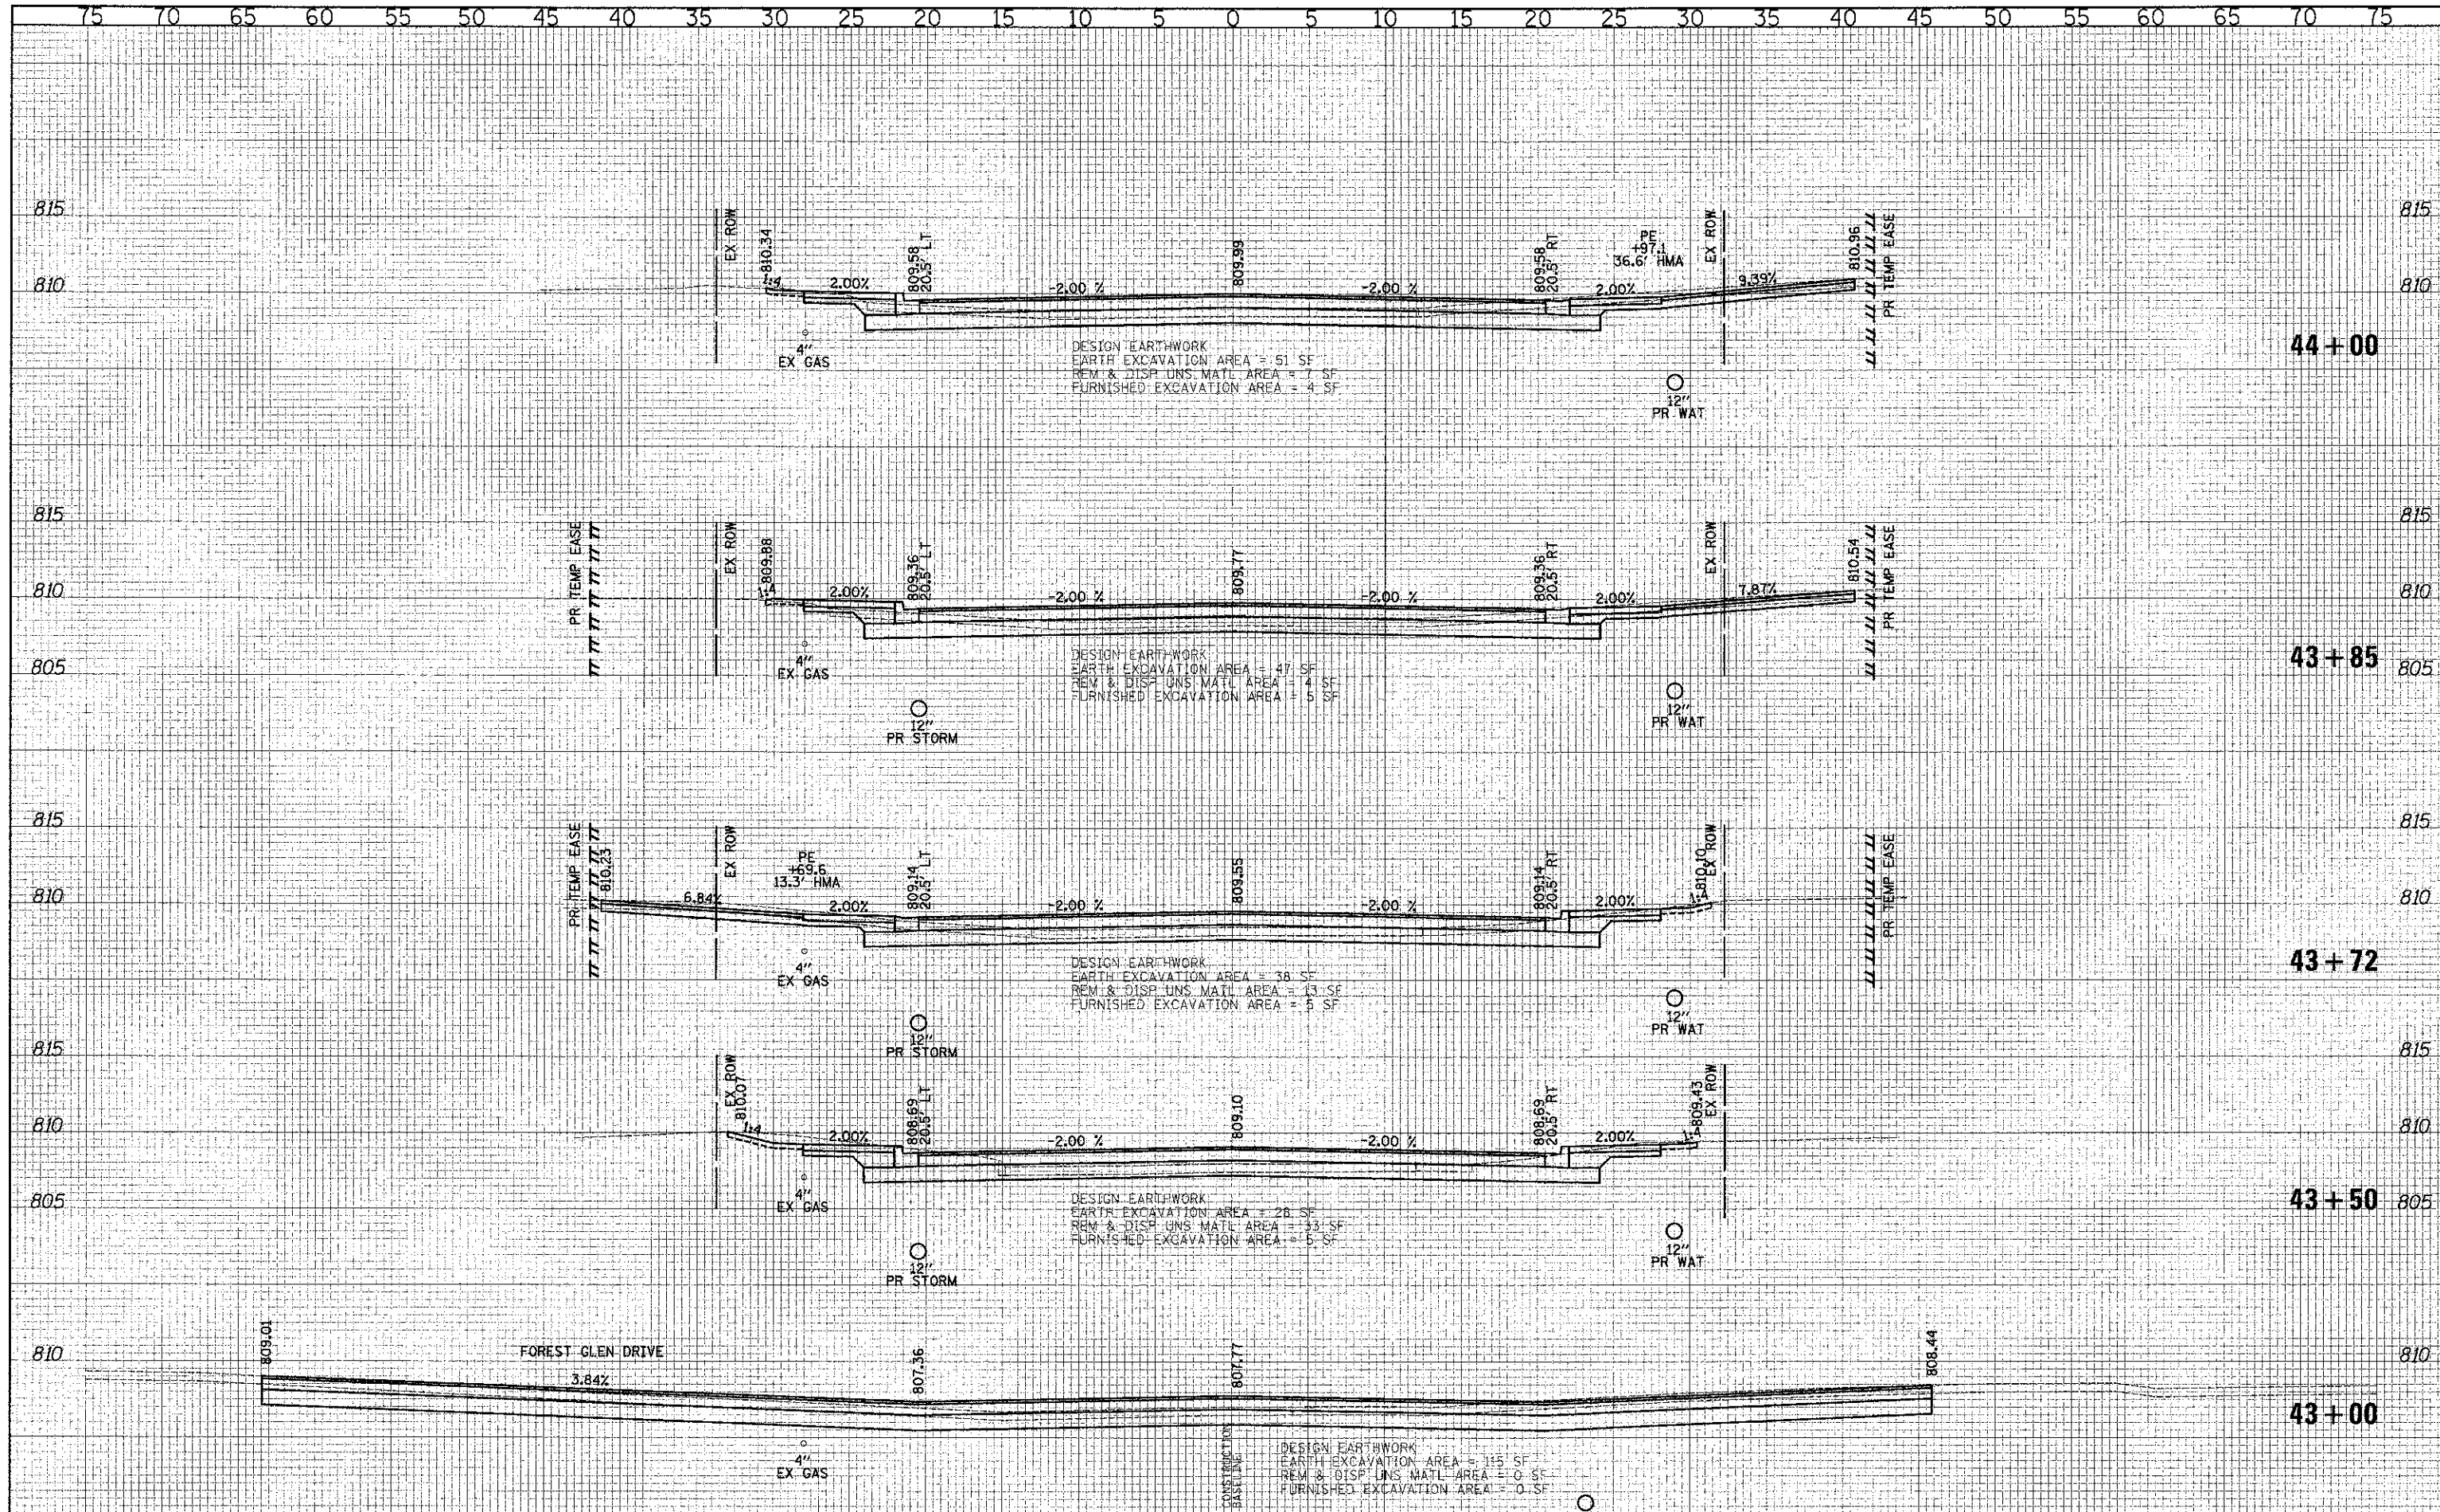

CIVILTECH
450 E Devon Ave, Suite 300
Itasca, Illinois 60143
Tel: 630.773.3900 Fax: 630.773.3975
www.civiltechinc.com

DESIGNED - PK	REVISED -
DRAWN - JRR	REVISED -
CHECKED - RTM	REVISED -
DATE - 12/17/2012	REVISED -

**STATE OF ILLINOIS
DEPARTMENT OF TRANSPORTATION**

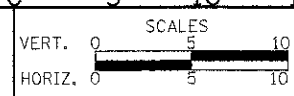

CROSS SECTIONS - WASHINGTON STREET
SHEET NO. 35 OF 49 SHEETS STA. 43+00.00 TO STA. 44+00.00

F.A. 11 RTE.	SECTION	COUNTY	TOTAL SHEET SHEETS NO.
0187	05-00121-07-WR	LAKE	223 202
CONTRACT NO. 63765			