


ORIGINAL	SURVEYED	NY	DATE
SURVEY	PLUTED		
	TEMPLATE		
	AREAS		
NOT	AREAS CHECKED		

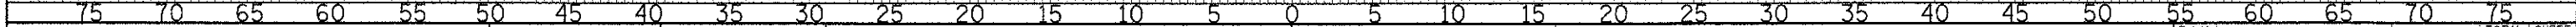

F.A.U. RTE.	SECTION	COUNTY	TOTAL SHEETS	SHEET NO.
0187	05-00121-07-WR	LAKE	223	206
CONTRACT NO. 63765				
FED. ROAD DIST. NO. 1 ILLINOIS		FED. AID PROJECT		