


FINAL	SURVEY	DATE
SURVEY	NOTED	
NOTE BOOK	TEMP. DATE	
NO.	AREAS	CHECKED

ORIGINAL	SURVEY	DATE
SURVEY	NOTED	
NOTE BOOK	TEMP. DATE	
NO.	AREAS	CHECKED

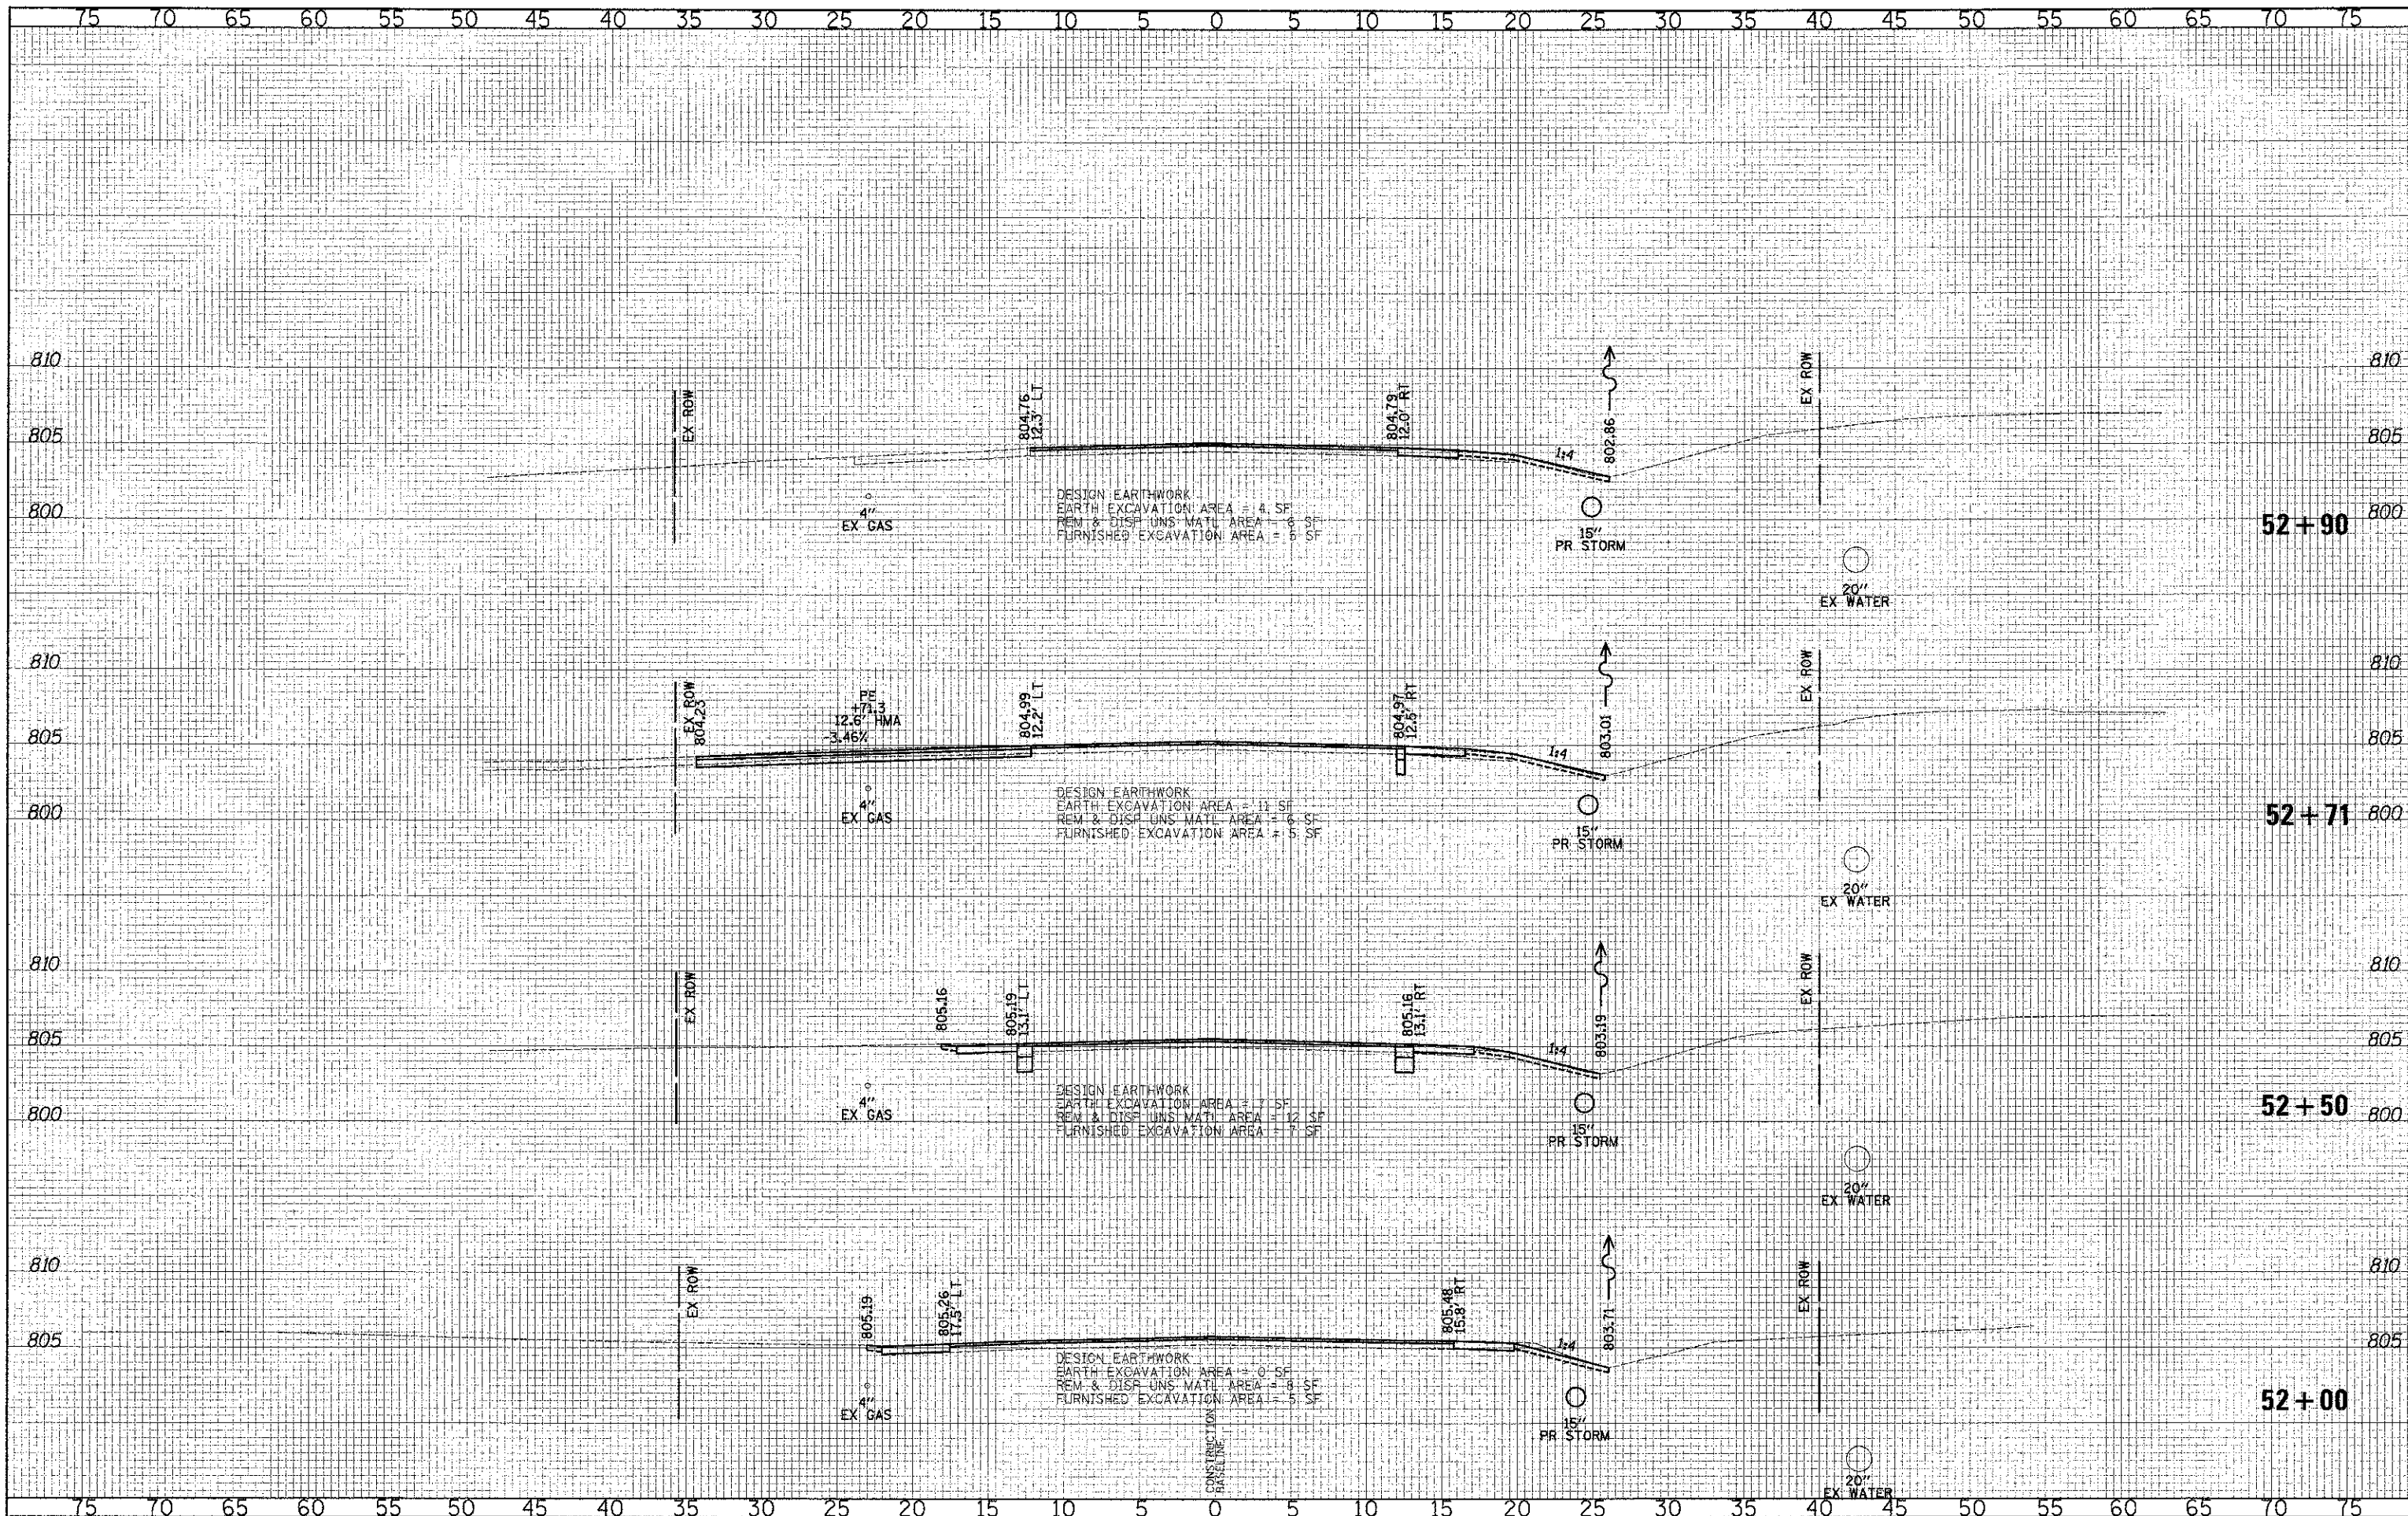

CIVILTECH
450 E Devon Ave, Suite 300
Itasca, Illinois 60143
Tel: 630.773.3900 Fax: 630.773.3975
www.civiltechinc.com

DESIGNED - PK	REVISED -
DRAWN - JRR	REVISED -
CHECKED - RTM	REVISED -
DATE - 12/17/2012	REVISED -

**STATE OF ILLINOIS
DEPARTMENT OF TRANSPORTATION**

VERT.	SCALES
0	5 10
HORIZ.	0 5 10

CROSS SECTIONS - WASHINGTON STREET

SHEET NO. 43 OF 49 SHEETS STA. 52+00.00 TO STA. 52+90.00

F.A.U. RTE. 0187	SECTION 05-00121-07-WR	COUNTY LAKE	TOTAL SHEETS 223	SHEET NO. 210
CONTRACT NO. 63765				
FED. ROAD DIST. NO. 1 ILLINOIS FED. AID PROJECT				