


DATE	BY	FINAL SURVEY	SWAPPED	DATE
		NO. 1	NO. 2	
		NOTE BOOK	TEMPLATE	
		AREAS	AREAS	
		AREAS	AREAS	

DATE	BY	ORIGINAL SURVEY	SWAPPED	DATE
		NO. 1	NO. 2	
		NOTE BOOK	TEMPLATE	
		AREAS	AREAS	
		AREAS	AREAS	

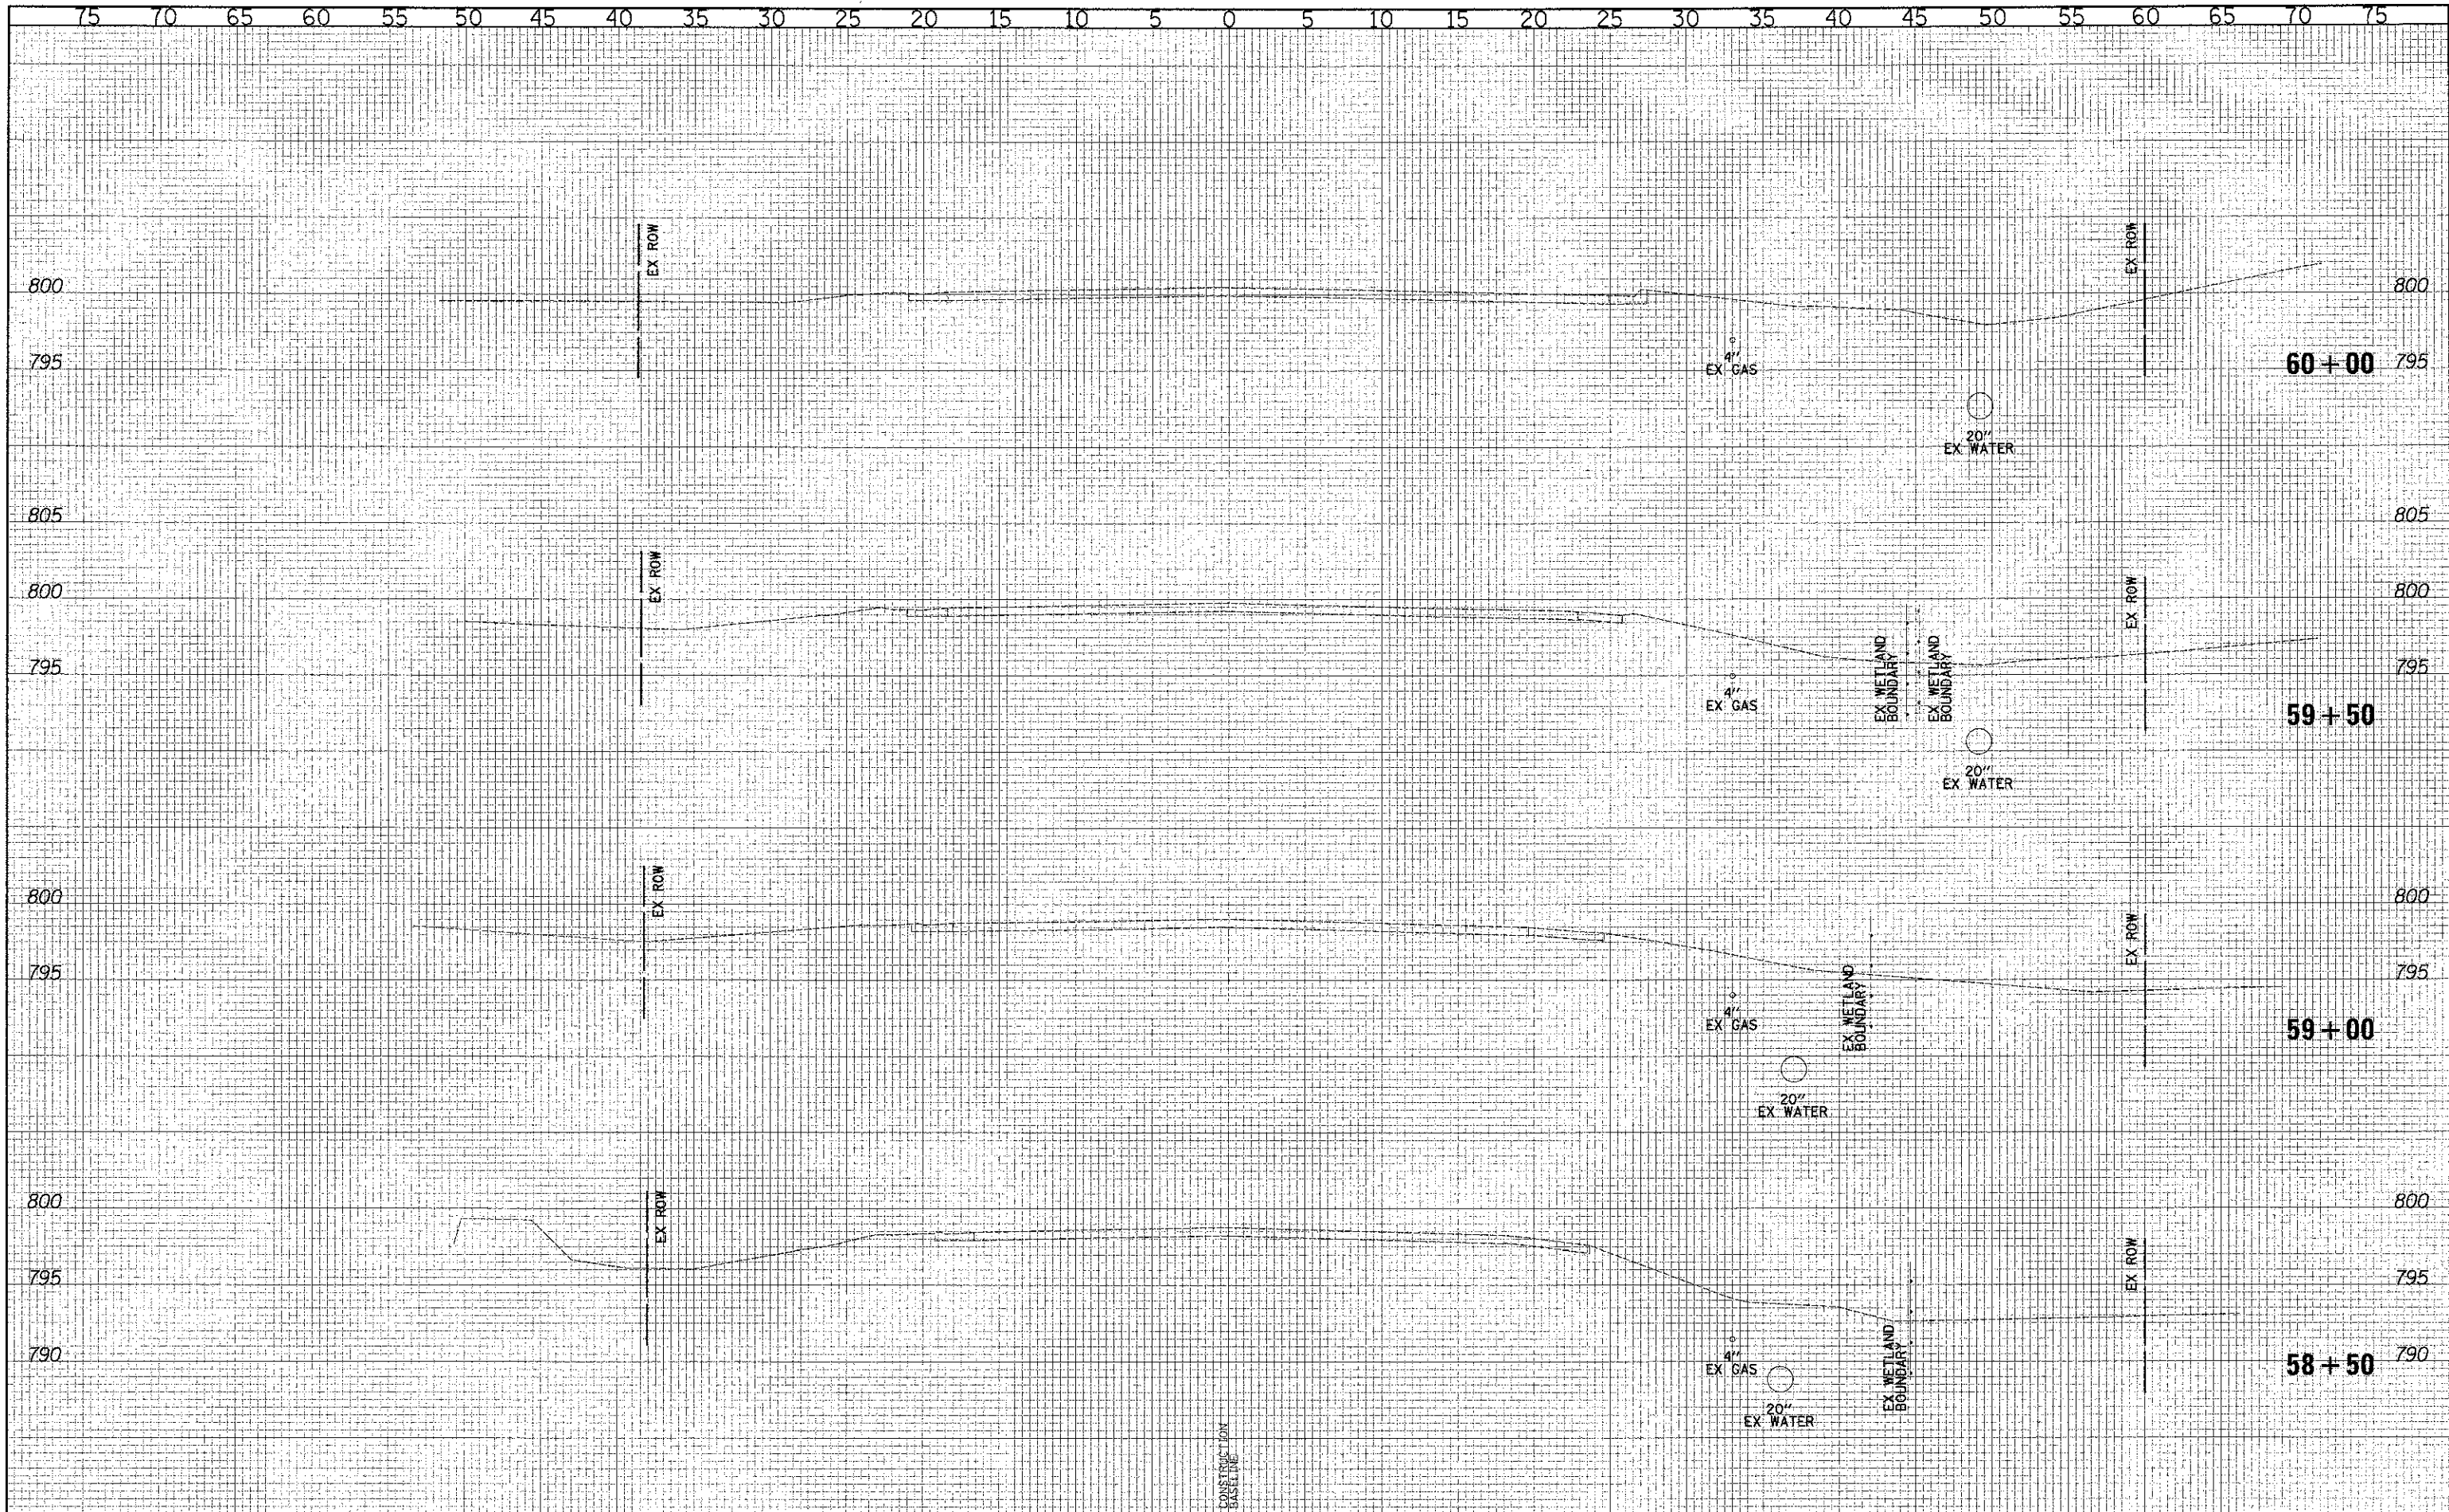

450 E Devon Ave, Suite 300
Itasca, Illinois 60143
Tel: 630.773.3900 Fax: 630.773.3975
www.civiltechinc.com

DESIGNED - PK	REVISED -
DRAWN - JRR	REVISED -
CHECKED - RTM	REVISED -
DATE - 12/17/2012	REVISED -

STATE OF ILLINOIS
DEPARTMENT OF TRANSPORTATION

VERT.	SCALES
0	5
0	10
HORIZ.	SCALES
0	5
0	10

CROSS SECTIONS - WASHINGTON STREET

SHEET NO. 47 OF 49 SHEETS STA. 58+50.00 TO STA. 60+00.00

P.A.U. RTE.	SECTION	COUNTY	TOTAL SHEETS	SHEET NO.
0187	05-00121-07-WR	LAKE	223	214
CONTRACT NO. 63765				
FED. ROAD DIST. NO. 1 ILLINOIS FED. AID PROJECT				