


DATE	BY	DATE
7/16/12	JRR	7/16/12
DESIGNED - PK	DRAWN - JRR	CHECKED - RTM
DATE - 12/17/2012	REVISED -	REVISED -

DATE	BY	DATE
7/16/12	JRR	7/16/12
DESIGNED - PK	DRAWN - JRR	CHECKED - RTM
DATE - 12/17/2012	REVISED -	REVISED -

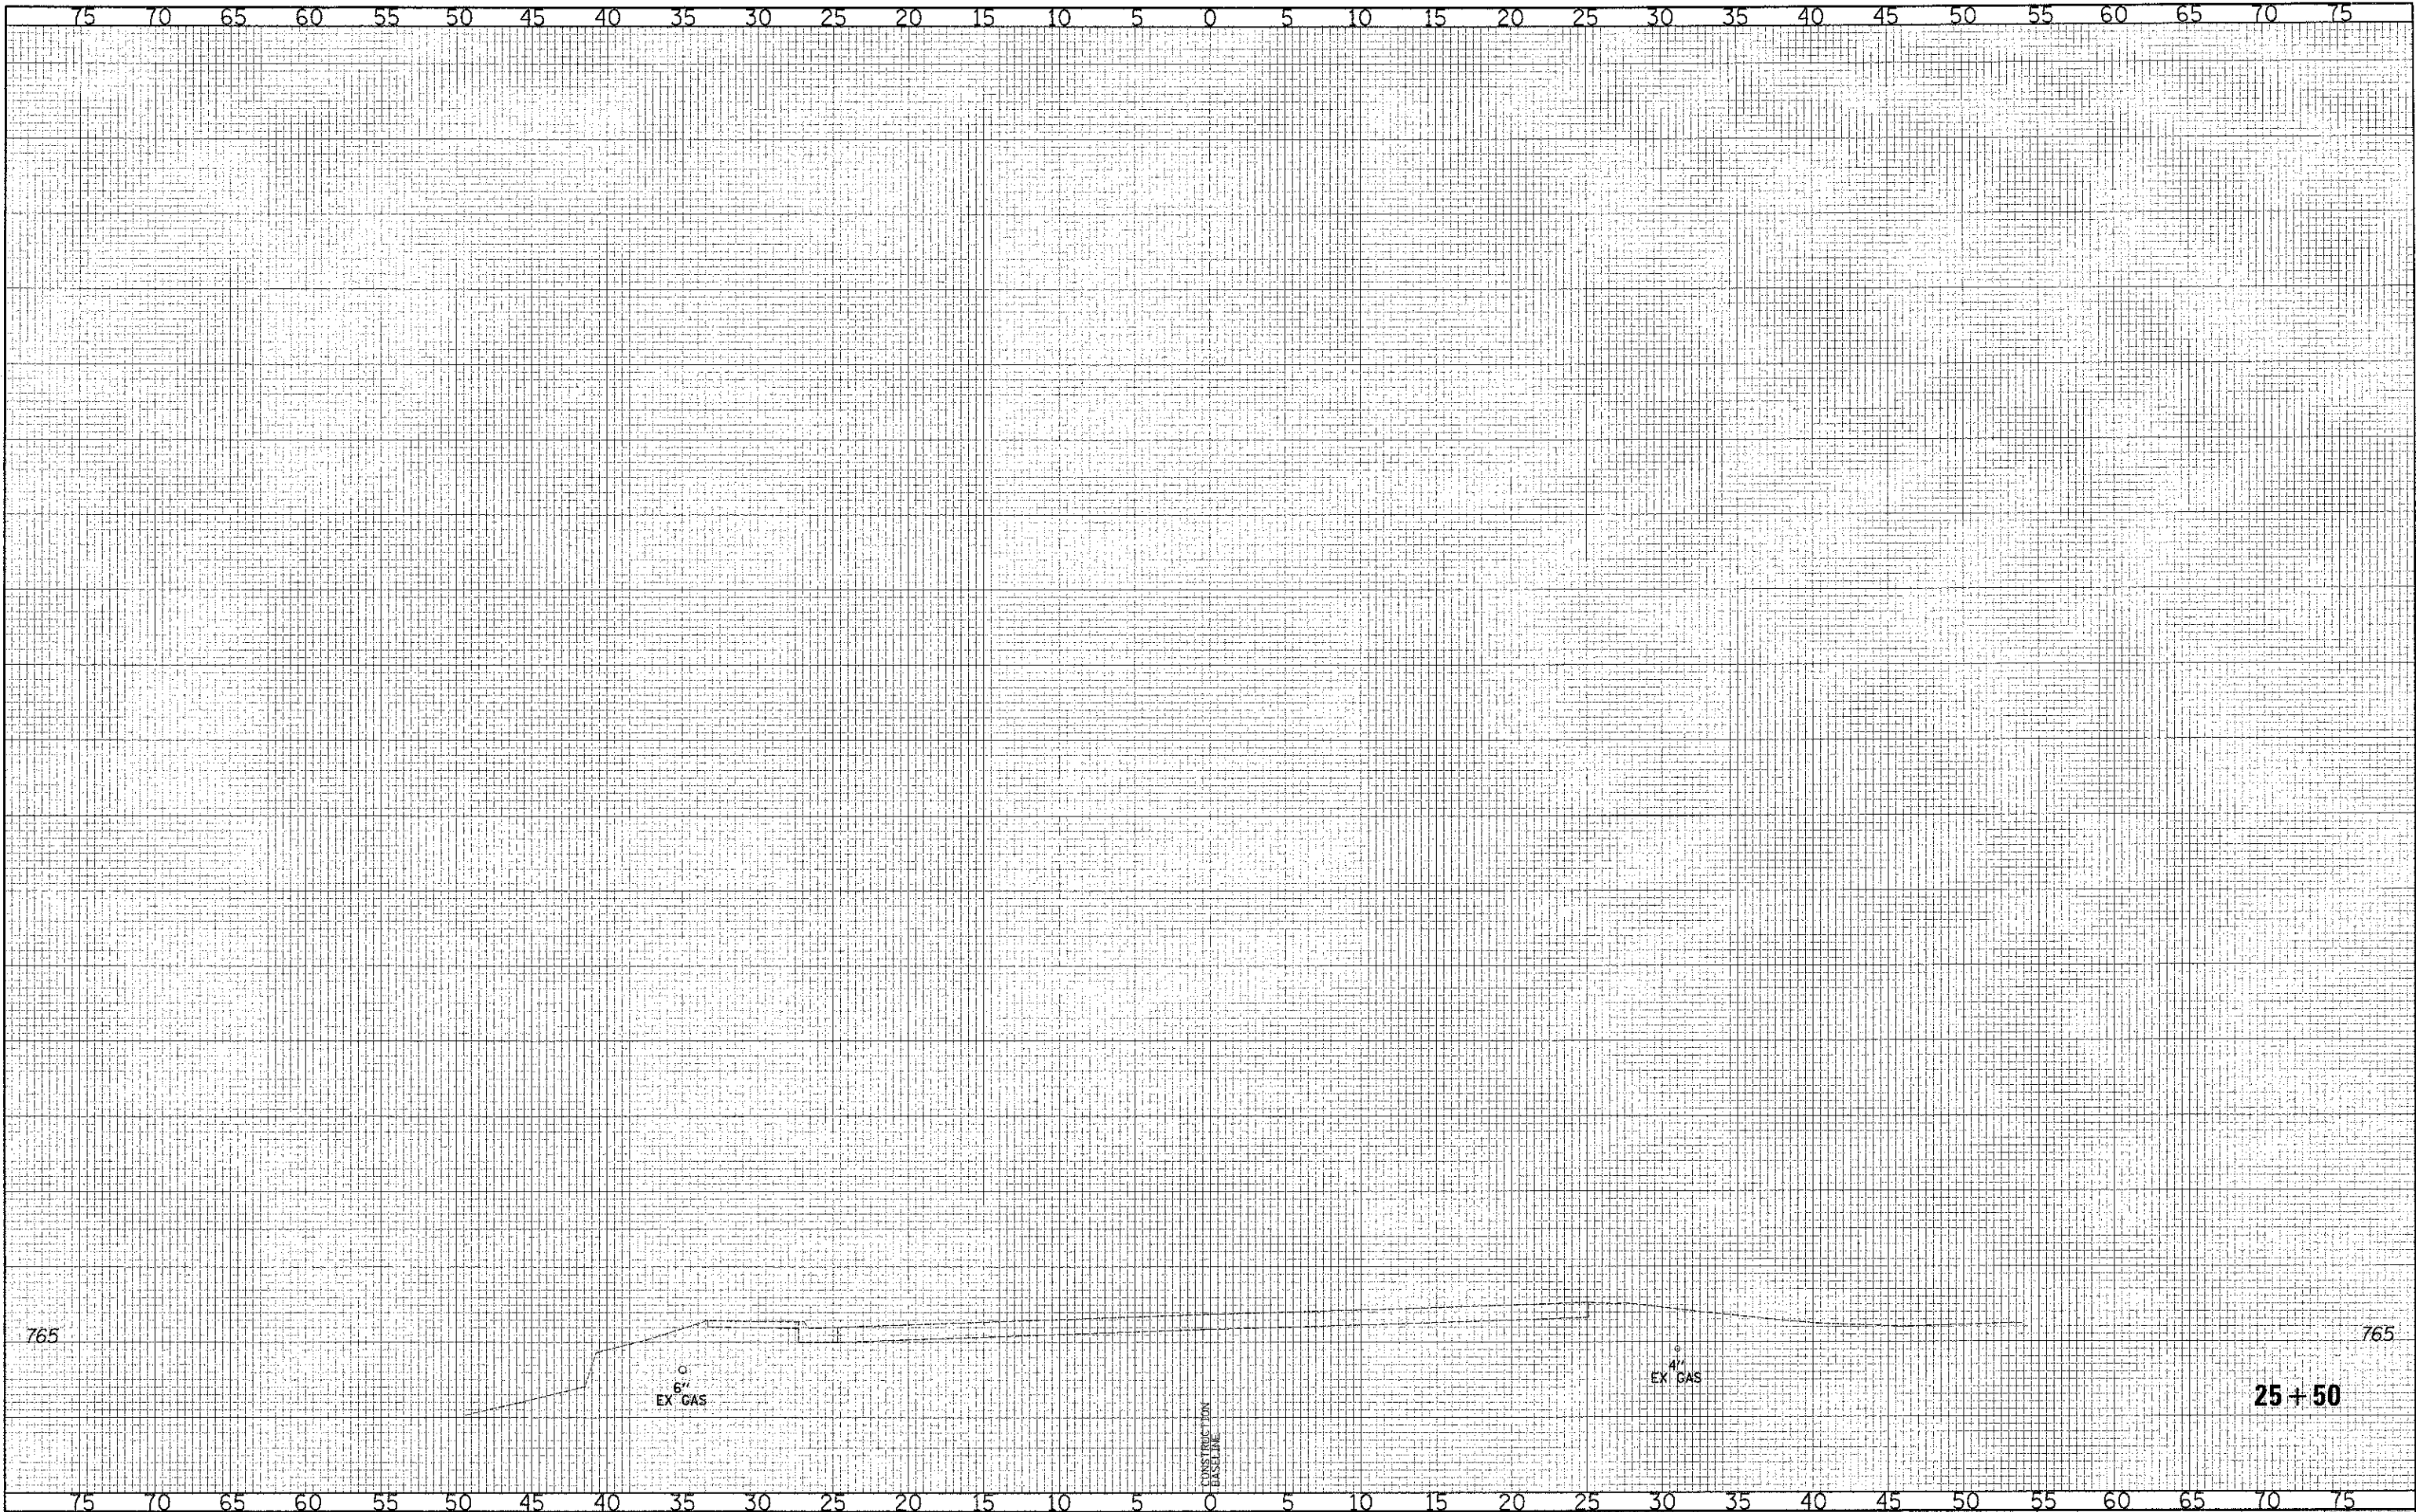

CIVILTECH
460 E Devon Ave, Suite 300
Itasca, Illinois 60143
Tel: 630.773.3900 Fax: 630.773.3975
www.civiltechinc.com

DESIGNED - PK	REVISED -
DRAWN - JRR	REVISED -
CHECKED - RTM	REVISED -
DATE - 12/17/2012	REVISED -

**STATE OF ILLINOIS
DEPARTMENT OF TRANSPORTATION**

VERT. 0	SCALES 5 10
HORIZ. 0	5 10

CROSS SECTIONS - CEDAR LAKE ROAD

SHEET NO. 7 OF 7 SHEETS STA. 25+50.00 TO STA. 25+50.00

F.A.V. RTE. 0187	SECTION 05-00121-07-WR	COUNTY LAKE	TOTAL SHEETS 223	SHEET NO. 223
FED. ROAD DIST. NO. 1 ILLINOIS FED. AID PROJECT				

25+50