

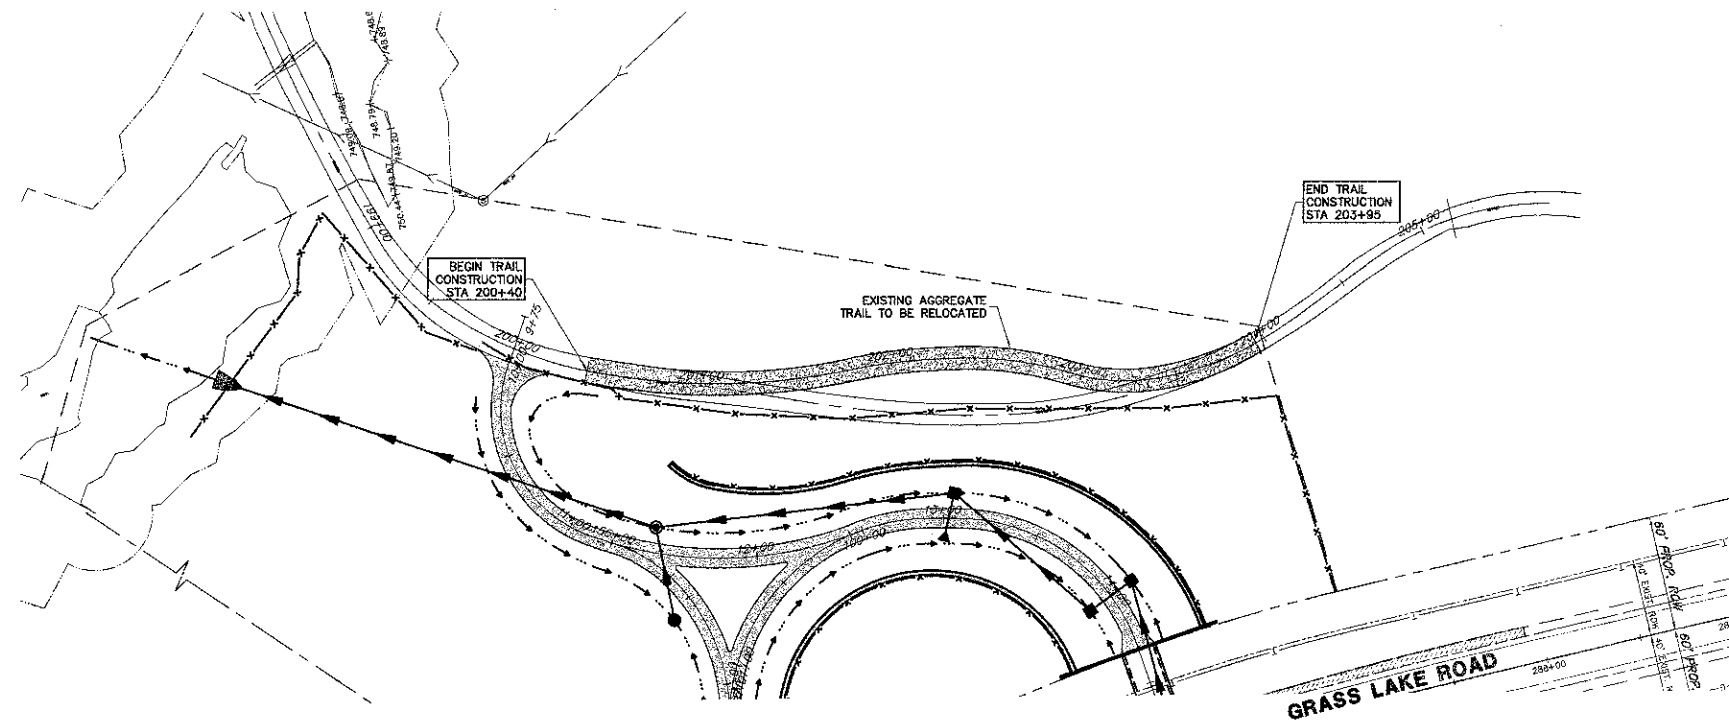


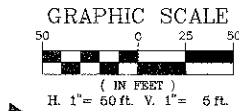

PROPOSED LEGEND

- PROPOSED HMA BIKE PATH (SEE TYP. CROSS SECTION)
- PROPOSED GRASS LAKE RD. PAVEMENT SECTION (SEE TYP. CROSS SECTION)
- PROPOSED AGG. SHOULDER (SEE TYP. CROSS SECTION)
- PROPOSED AGG. TRAIL (SEE TYP. CROSS SECTION)
- GRADING & SHAPING DITCHES
- PROPOSED STORM SEWER STRUCTURE
- PROPOSED STORM SEWER/CULVERT

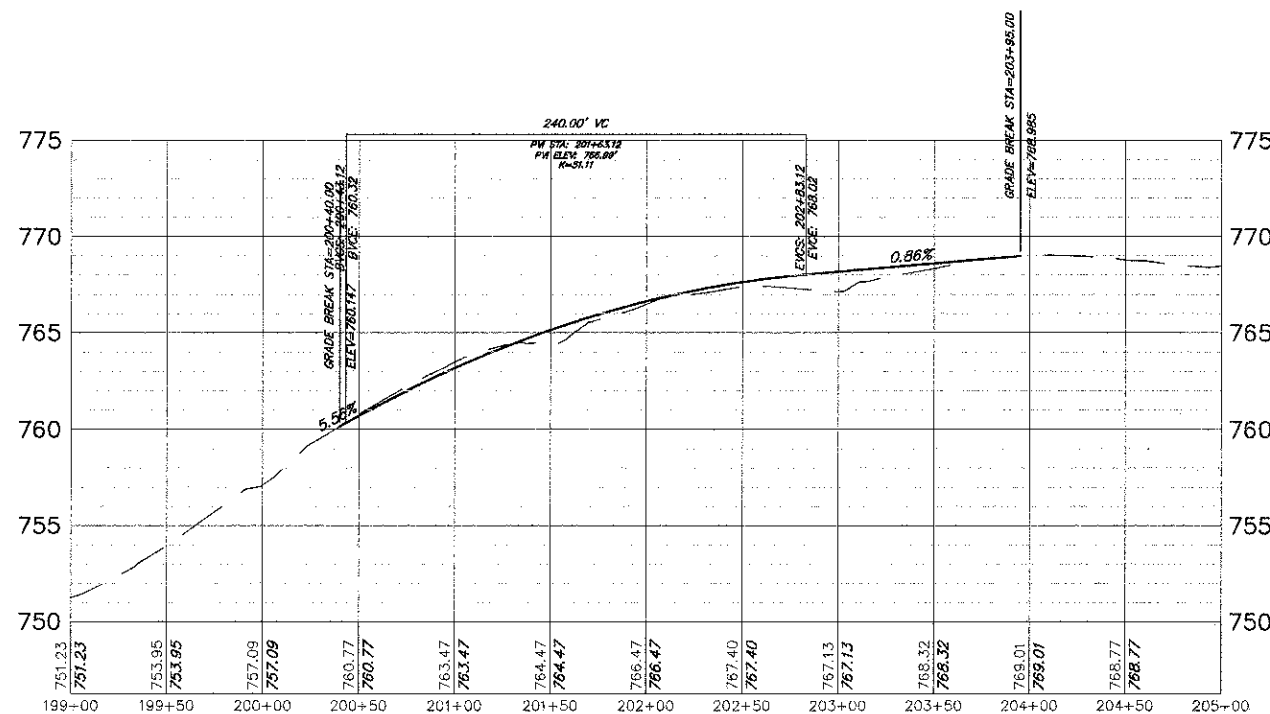

FILE NAME = 4536.705-PR5.dwg	USER NAME = DAN STRAHAN	DESIGNED - DJS	REVISED - 9-7-12	STATE OF ILLINOIS DEPARTMENT OF TRANSPORTATION	PATH PLAN & PROFILE - EXISTING TRAIL RELOCATION GRASS LAKE ROAD BIKE PATH UNDERPASS	FAU. RTE.	SECTION	COUNTY	TOTAL SHEETS	SHEET NO.
		DRAWN - PJS	REVISED - 10-19-12			0174	09-P0075-15-BT	LAKE	74	9
	PLOT SCALE = 1:1	CHECKED - TPG	REVISED - 12-17-12			CONTRACT # 63778				
	PLOT DATE = 5/29/2012	DATE - 5-29-12	REVISED -			ILLINOIS FED. AID PROJECT				
						SCALE 1"=50'	SHEET NO. 1 OF 1 SHEETS	STA. 10+00 TO STA. 18+35		