



GENERAL NOTES

1. Reinforcement bars designated (E) shall be epoxy coated.

TSP = Temporary Sheet Piling
W.P. = Work Point

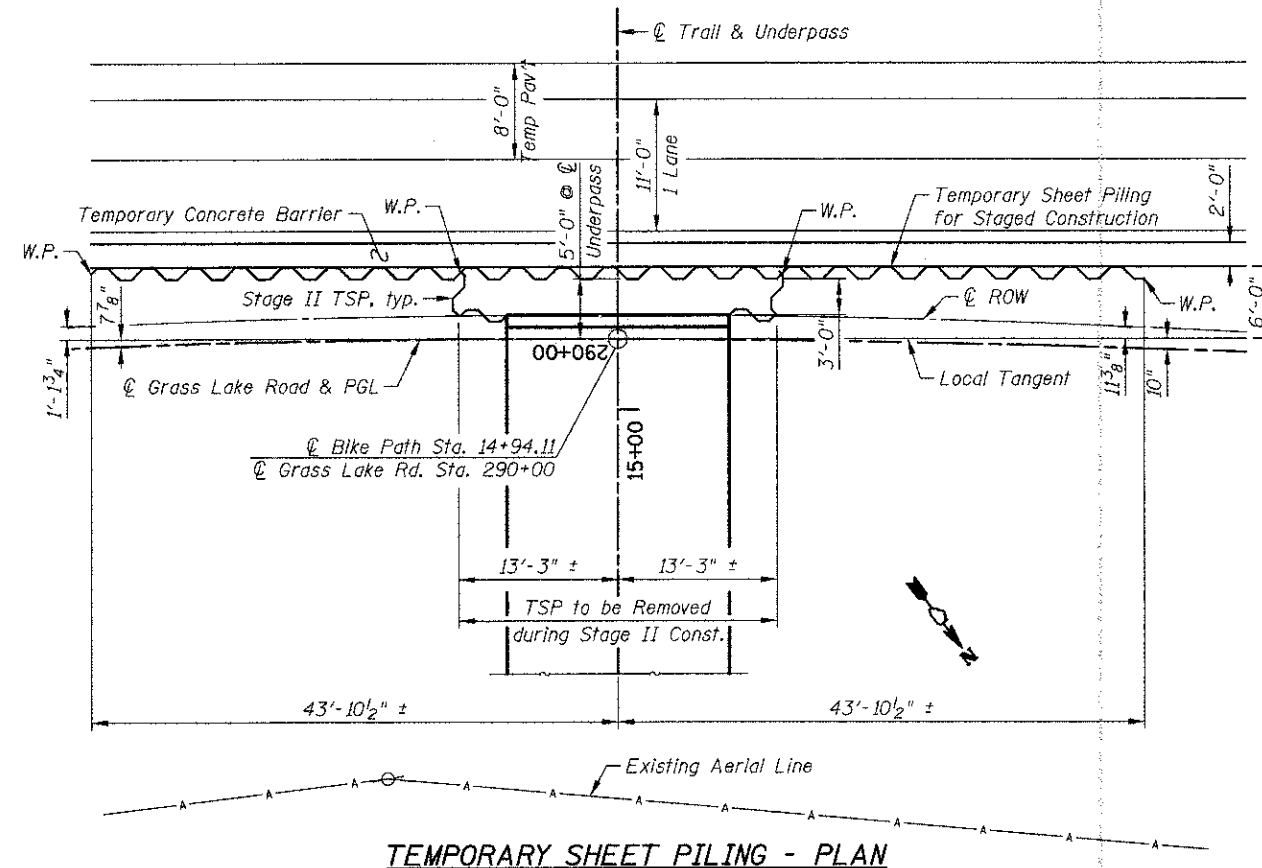


TEMPORARY SHEET PILING - PLAN

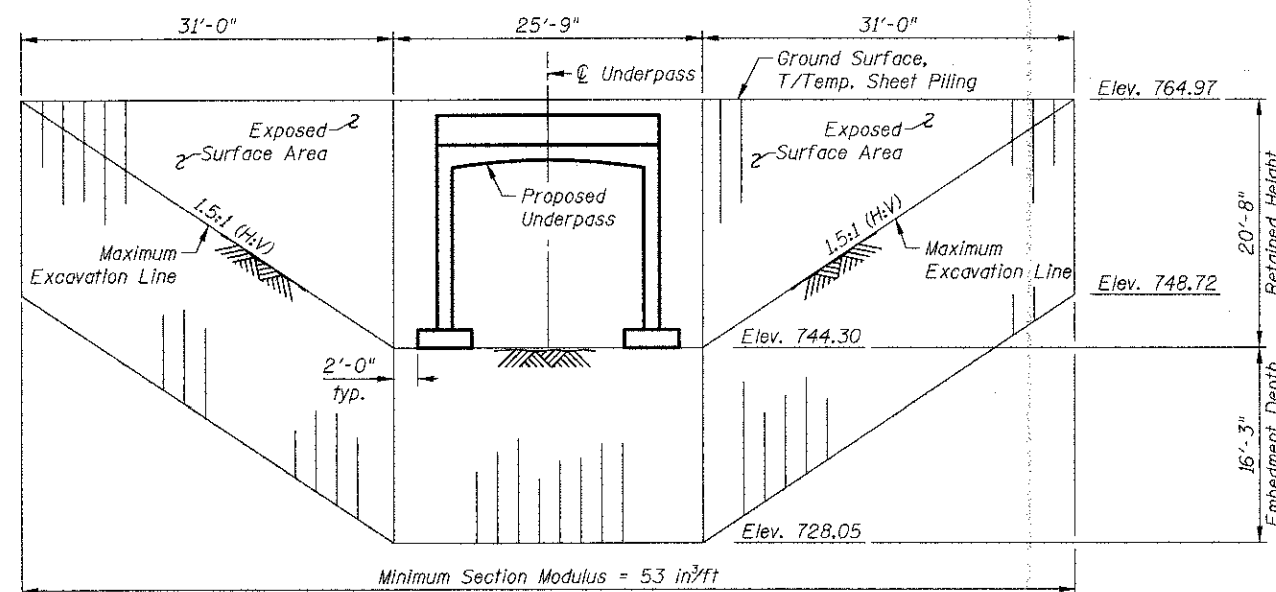


TEMPORARY SHEET PILING - ELEVATION

TOTAL BILL OF MATERIAL

Item	Unit	Total
Porous Granular Embankment	Cu. Yd.	1,090
Structure Excavation	Cu. Yd.	4,489
Concrete Structures	Cu. Yd.	698.5
Rubbed Finish	Sq. Ft.	4,707
Reinforcement Bars, Epoxy Coated	Pound	95,770
Bar Splicers	Each	116
Name Plates	Each	1
Waterproofing Membrane System	Sq. Yd.	300
Geocomposite Wall Drain	Sq. Yd.	573
Temporary Sheet Piling	Sq. Ft.	3,116
Pipe Underdrains for Structures, 4"	Foot	161
Ornamental Railing	Foot	173
Staining Concrete Structures	Sq. Yd.	341
Form Liner Textured Surface, Special	Sq. Ft.	3,063

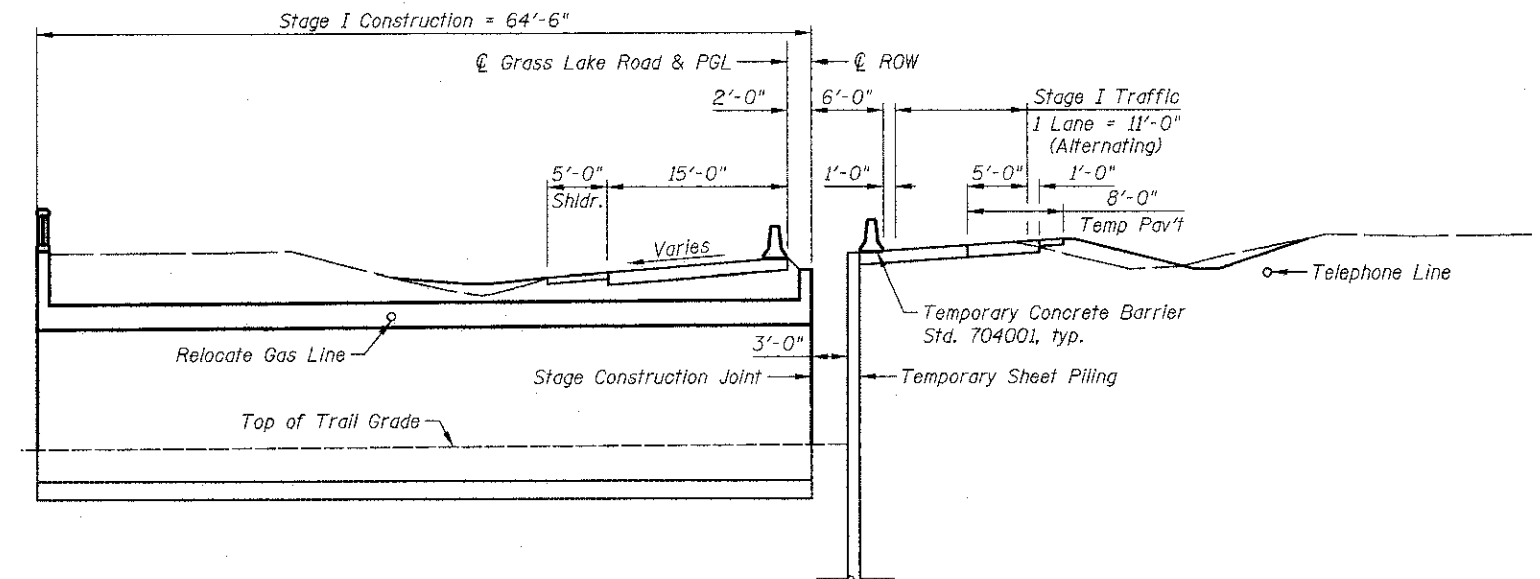

STAGE I CONSTRUCTION

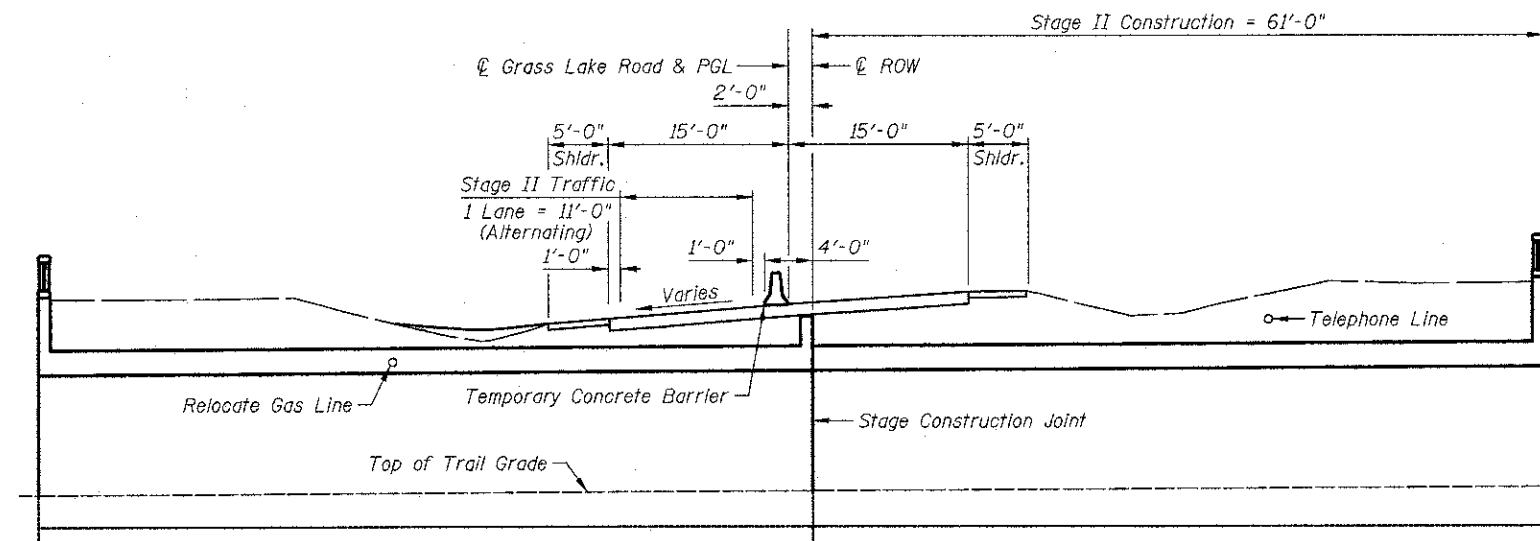

STAGE II CONSTRUCTION

STATE OF ILLINOIS
DEPARTMENT OF TRANSPORTATION

GENERAL DATA
GRASS LAKE ROAD OVER BIKE PATH
STRUCTURE NO. 049-3070

F.A.U. RTE.	SECTION	COUNTY	TOTAL SHEETS	SHEET NO.
0174	09-P0075-15-BT	LAKE	74	24
CONTRACT NO. 63778				

SHEET NO. S2 OF S10 SHEETS

ILLINOIS FED. AID PROJECT