



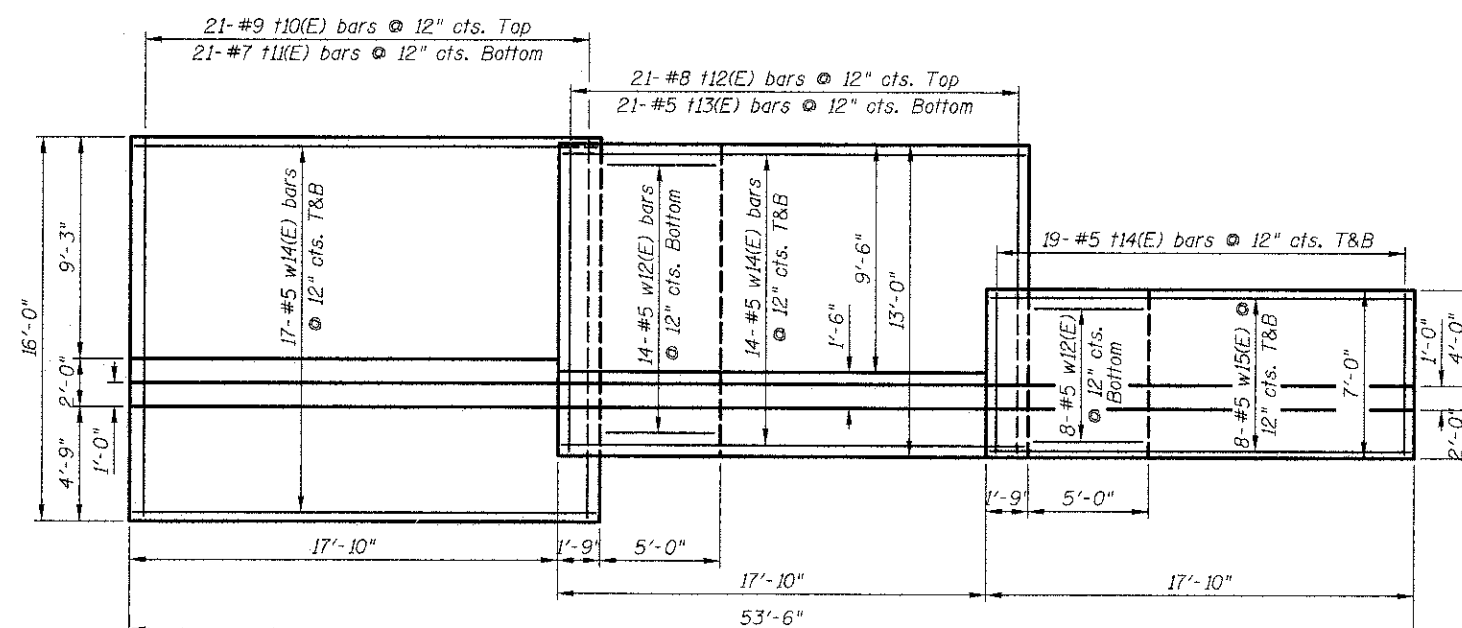

PLAN

Northwest Wingwall

1. See Sheet S4 for Sections E-E and F-F.
2. See Sheet S7 for Bill of Material, and Sections H-H, I-I, and J-J.
3. See Sheet S8 for Plaster Railing Details.

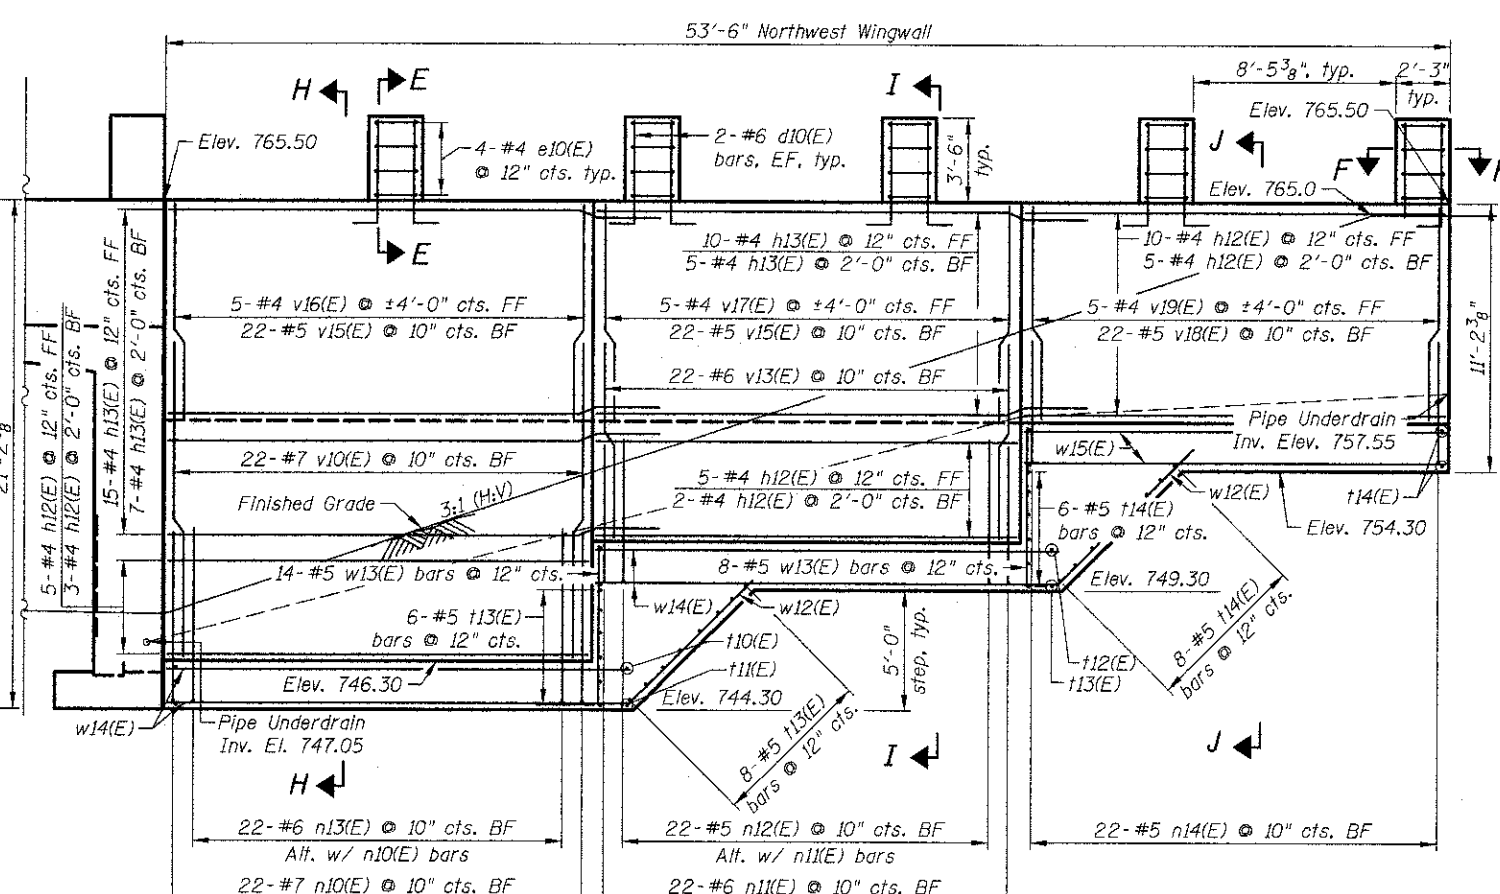

ELEVATION

Northwest Wingwall

Bar Size	Class C
#4	2'-7"
#5	3'-3"
#6	3'-10"
#7	5'-2"
#8	6'-9"
#9	8'-7"

Northeast Wingwall

NORTH WINGWALLS
GRASS LAKE ROAD OVER BIKE PATH
STRUCTURE NO. 049-3070

SHEET NO. 55 OF 510 SHEETS

F.A.U. RTE.	SECTION	COUNTY	TOTAL SHEETS	SHEET NO.
0174	09-P0075-15-BT	LAKE	74	27
		CONTRACT NO. 63778		
ILLINOIS FED. AID PROJECT				

ILLINOIS FED. AID PROJECT	CONFIDENTIAL
---------------------------	--------------