
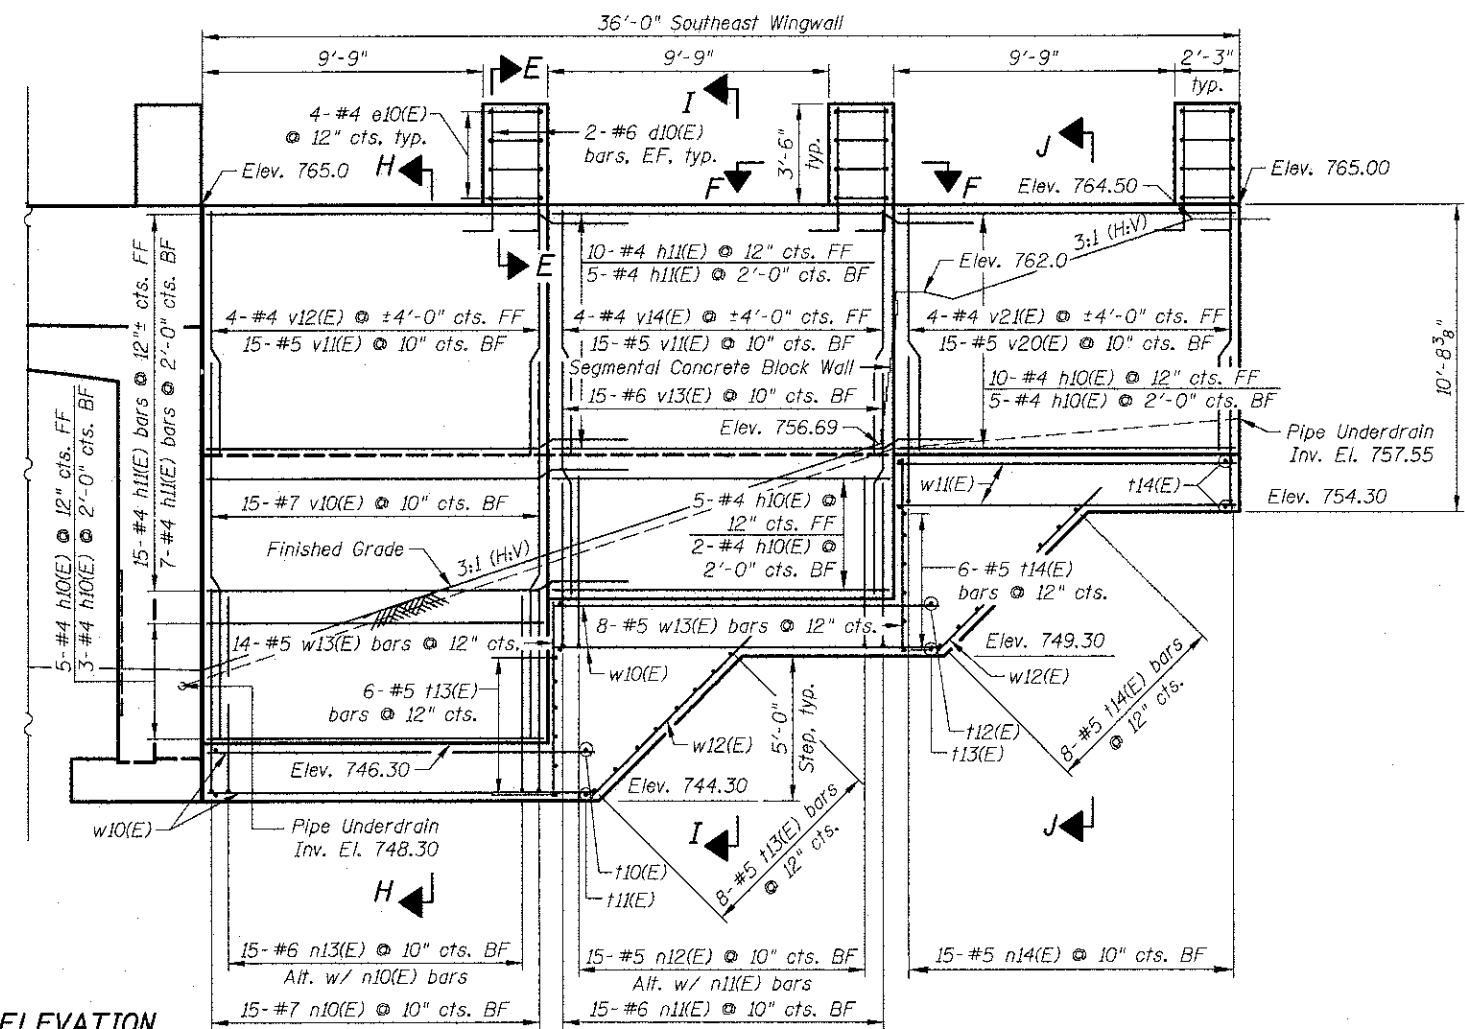
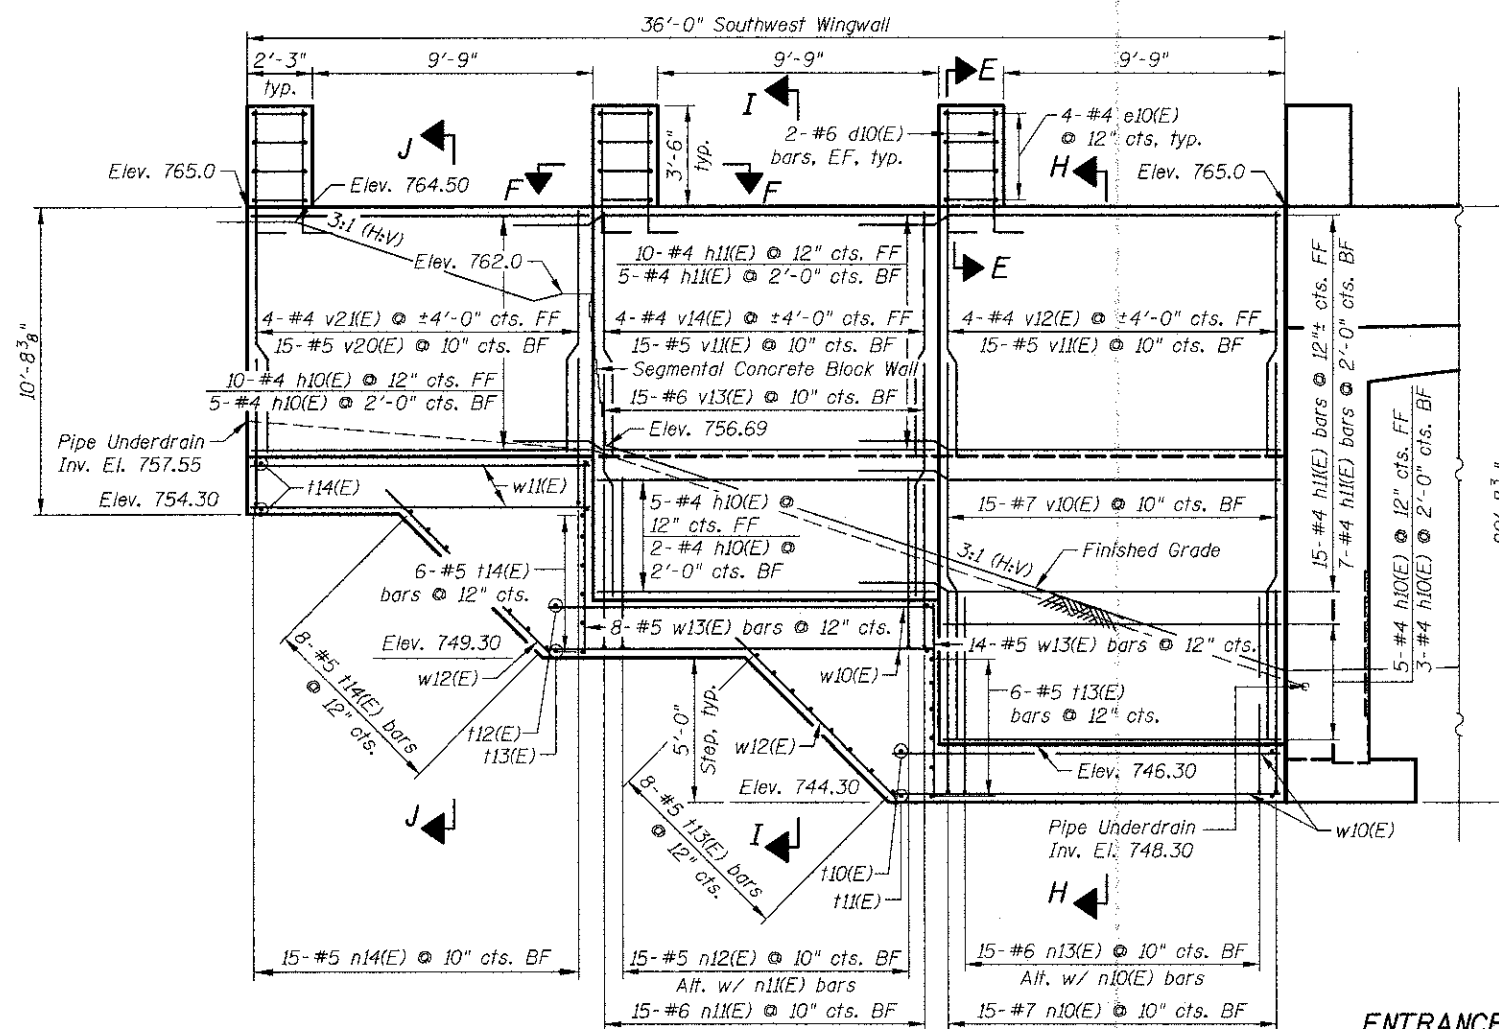
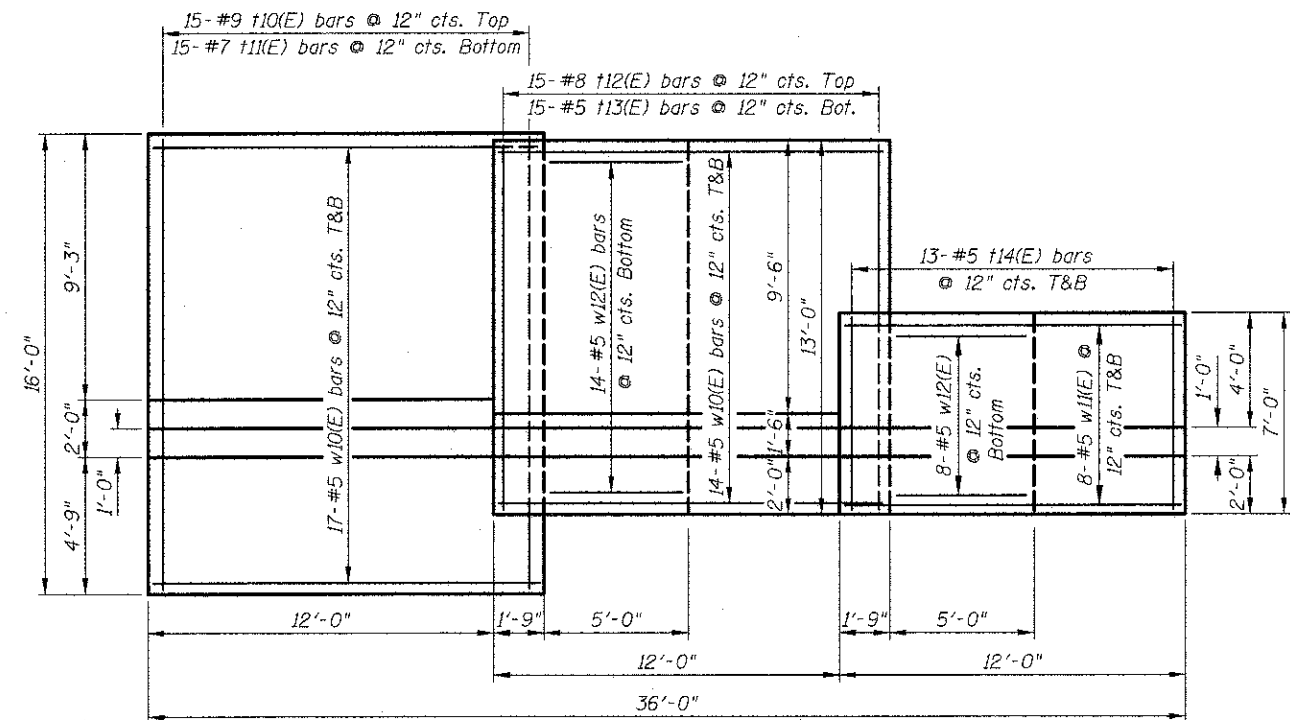


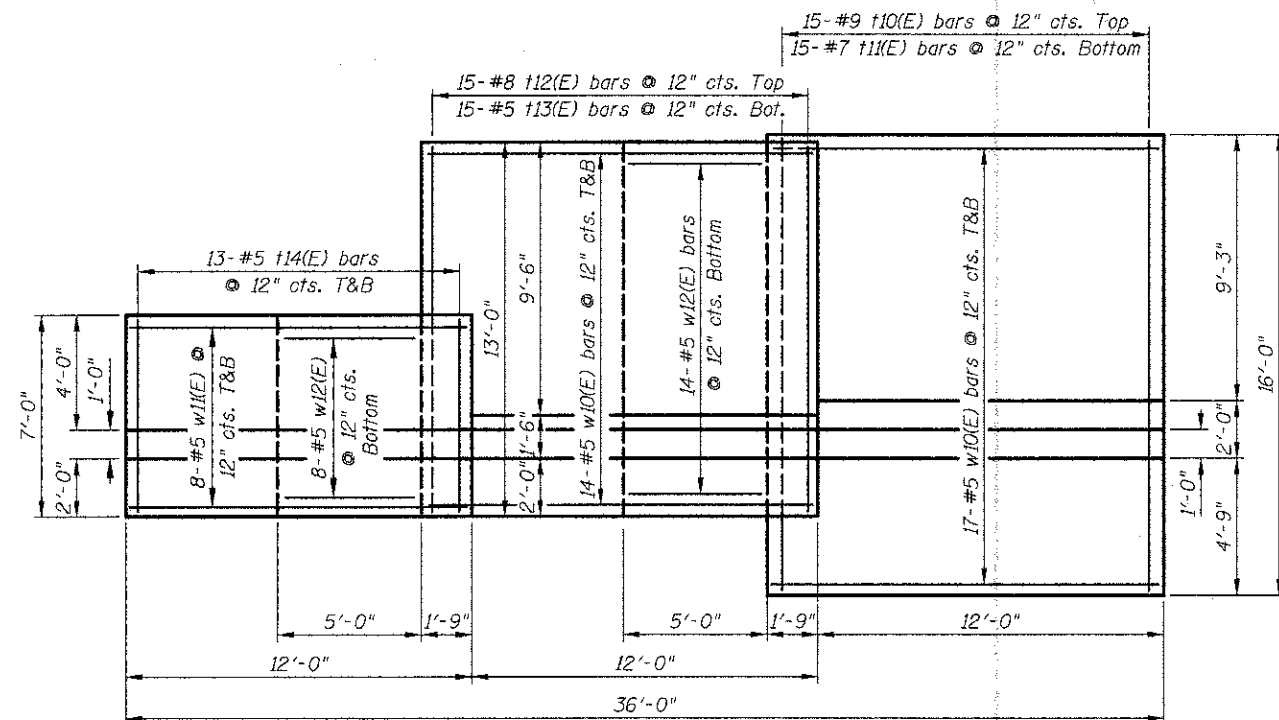

ENTRANCE ELEVATION

South Entrance

ELEVATION

Southwest Wingwall