



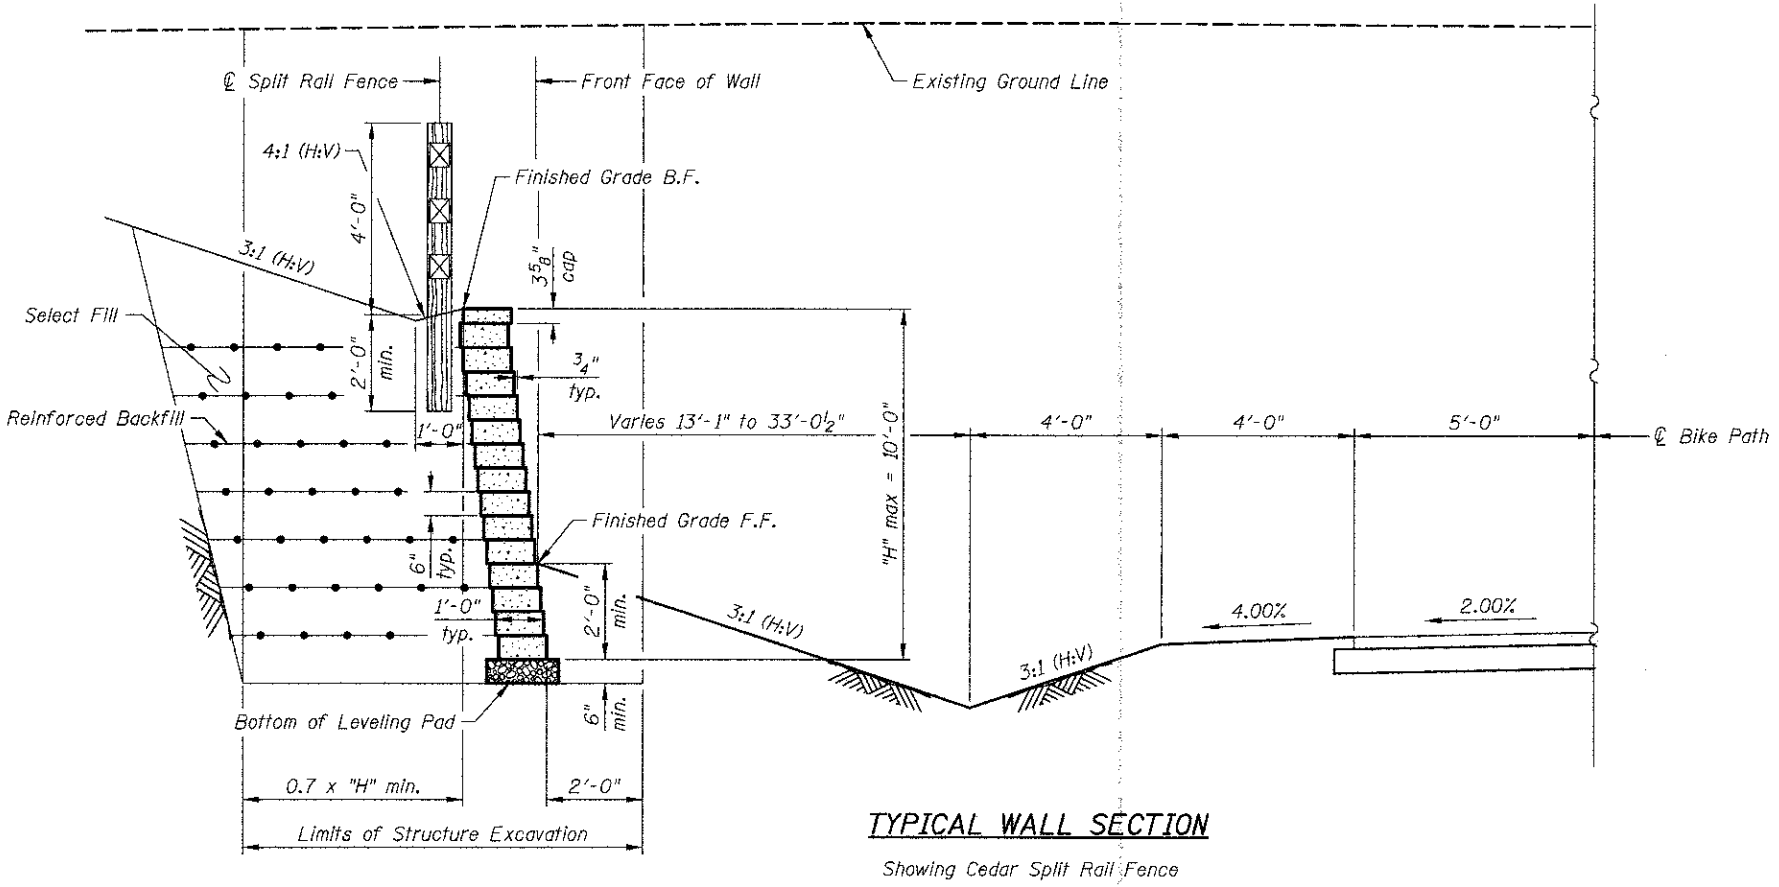

TYPICAL WALL SECTION
Showing Cedar Split Rail Fence

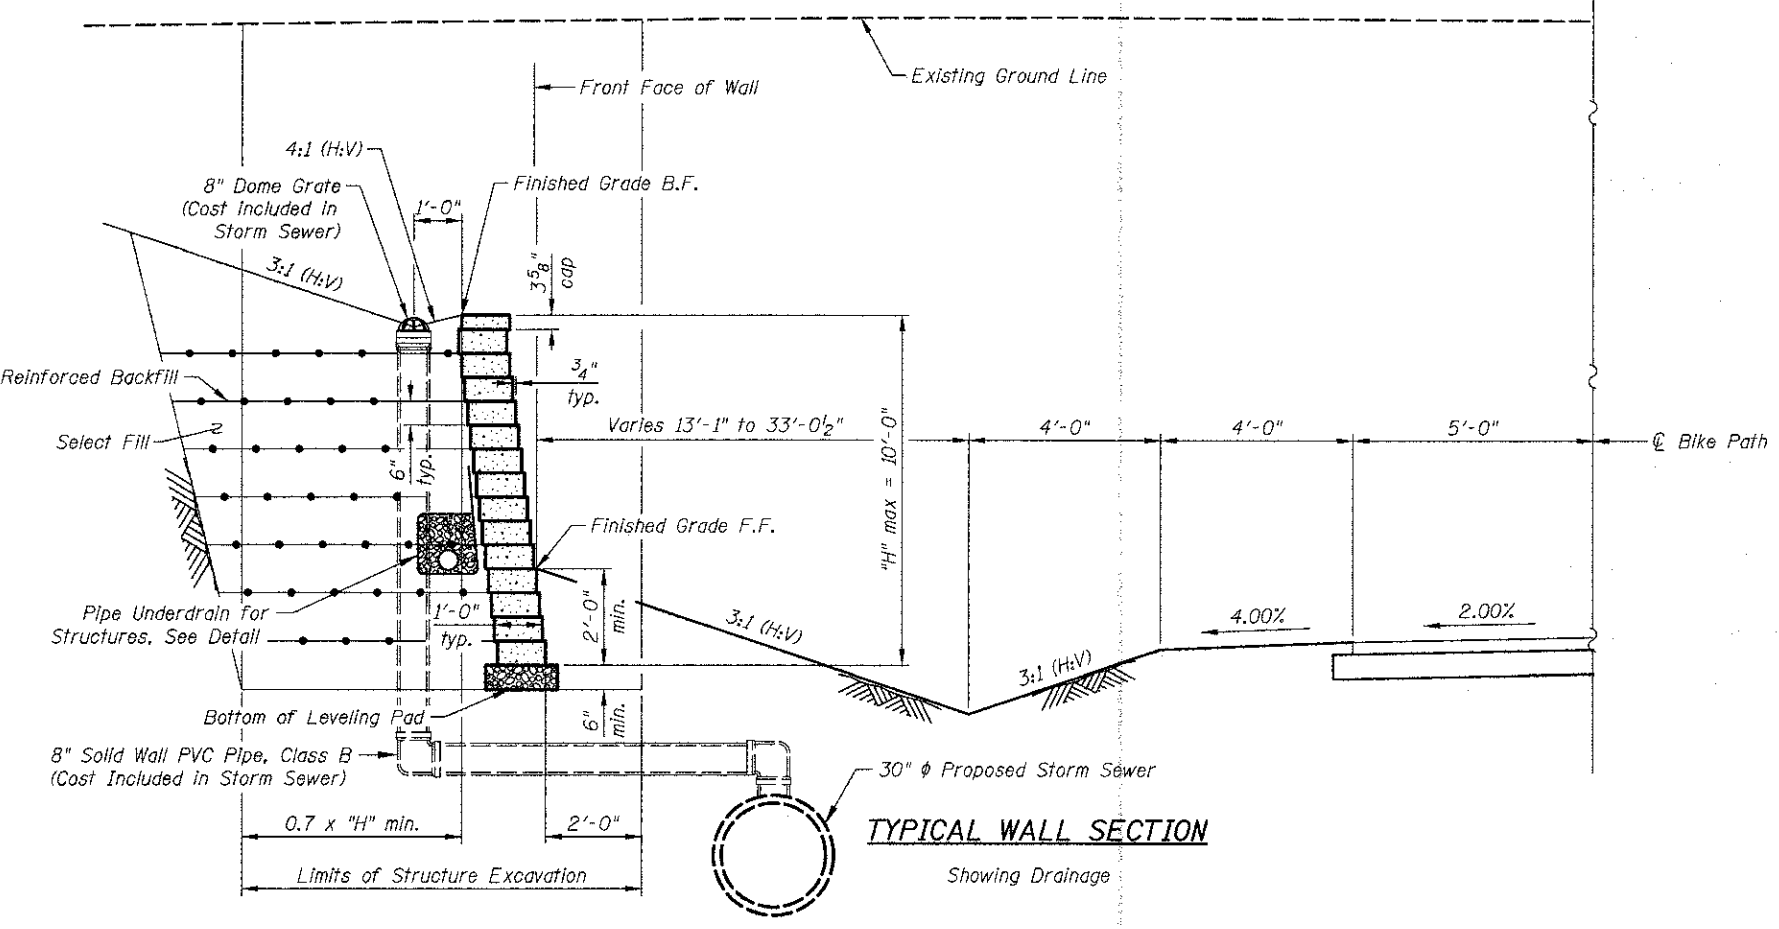

TYPICAL WALL SECTION
Showing Drainage

GENERAL NOTES:


1. Design and installation of Segmental Concrete Block Wall (including need for Soil Reinforcement) to be in accordance with Wall System Manufacturer Design Requirements and Specifications.
2. The blocks shall be Versa-Lok standard units, color Cedar Creek Brown. Units shall be installed according to manufacturer's instructions.

TOTAL BILL OF MATERIAL

ITEM	UNIT	TOTAL
Structure Excavation	Cu. Yd.	1,576
Segmental Concrete Block Wall	Sq. Ft.	2,667
Pipe Underdrains for Structures, 4"	Foot	317


INDEX OF SHEETS

WA1	General Plan and Elevation
WA2	General Data
WA3	Soil Boring Logs

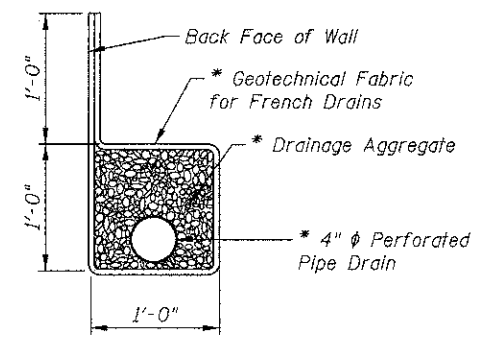

PIPE UNDERDRAIN DETAIL

* Included in the cost of Pipe Underdrains for Structures, 4"

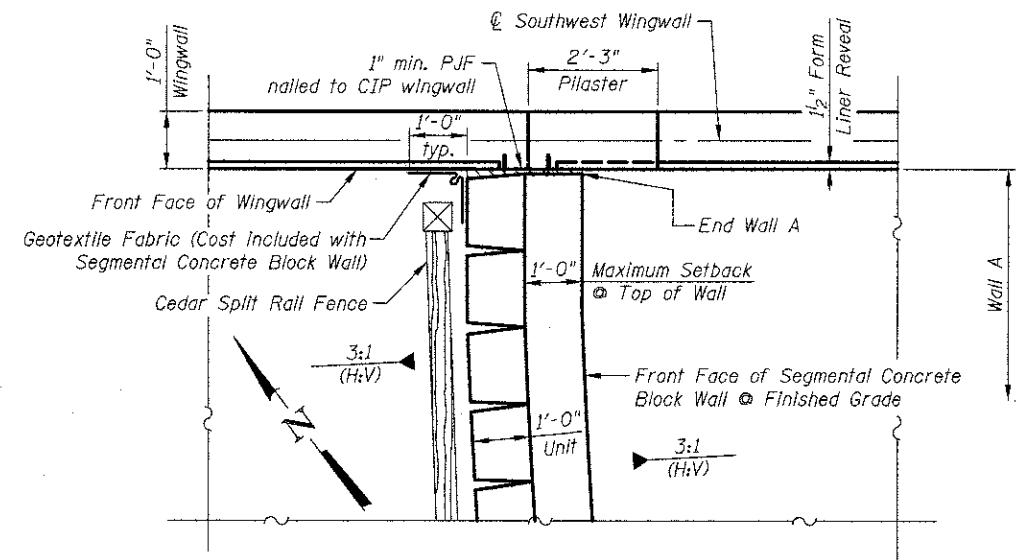

VIEW A-A

12/12/2012 4:23:42 PM j:\2617\CAD\Final Plans\Wall A\02_Wall A.dgn