

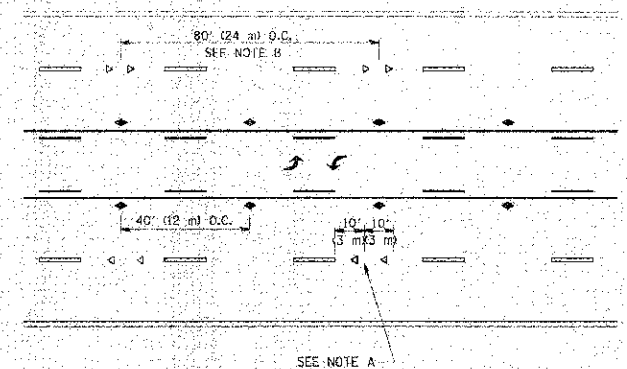



TWO-LANE/TWO-WAY

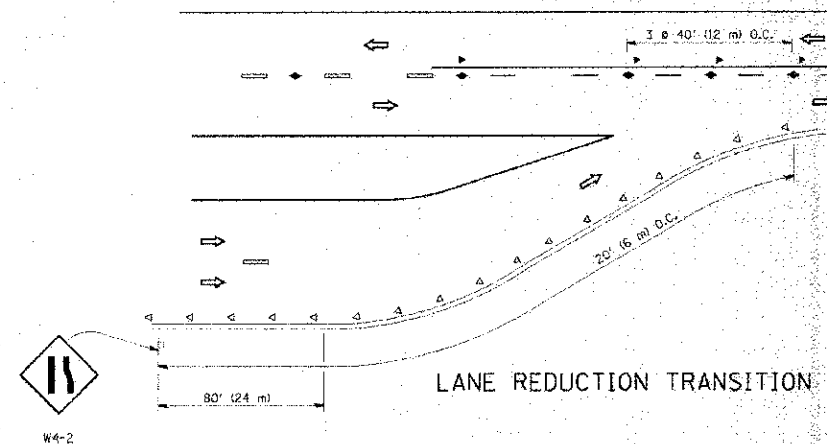

TWO-WAY LEFT TURN

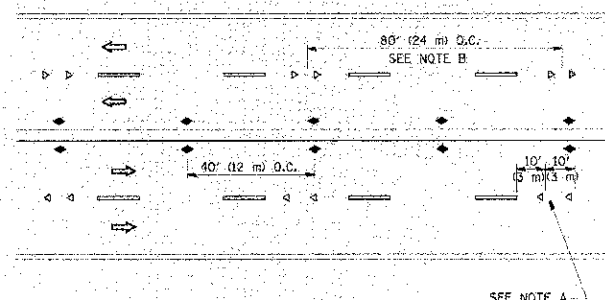

MULTI-LANE/UNDIVIDED

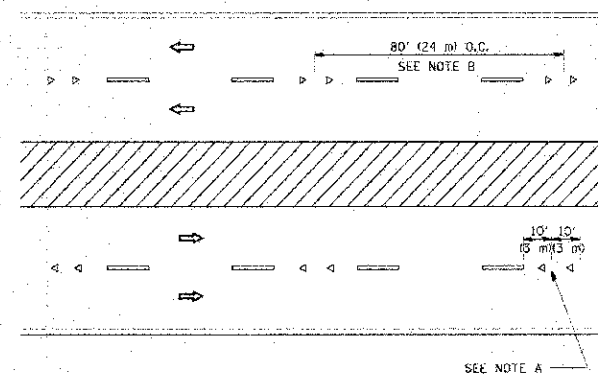

MULTI-LANE/DIVIDED

GENERAL NOTES

1. MARKERS USED WITH DASHED LINES SHALL BE CENTERED IN THE GAP BETWEEN SEGMENTS.
2. MARKERS USED ADJACENT TO SOLID LINES SHALL BE OFFSET 2 TO 3.00 TO 1.51 TOWARD TRAFFIC AS SHOWN.
3. MARKERS THROUGH TANGENTS LESS THAN 500' (150 m) IN LENGTH BETWEEN CURVES SHALL BE INSTALLED AT THE LESSER OF THE TWO CURVE SPACINGS.

SYMBOLS


- YELLOW STRIPE
- WHITE STRIPE
- ◀ ONE-WAY AMBER MARKER
- ◀ ONE-WAY CRYSTAL MARKER (W/O)
- ◀ TWO-WAY AMBER MARKER

LANE MARKER NOTES

- B. REDUCE TO 40' (12 m) O.C. ON CURVES WHERE ADVISORY SPEEDS ARE 10 M.P.H (20 km/h) LOWER THAN POSTED SPEEDS.

DESIGN NOTES

1. DOUBLE LANE LINE MARKERS SHALL BE USED UNLESS SPECIFIED OTHERWISE.
2. EXCEPT AS SHOWN ON THE LANE REDUCTION TRANSITION AND FREEWAY EXIT RAMP DETAIL, MARKERS ARE NOT TO BE SPECIFIED ON RIGHT EDGE LINES.
3. THE EXACT MARKER LIMITS, SPACING, AND COLOR SHALL BE INCLUDED IN THE PLANS WHEN STANDARD SPECIFICATIONS ARE NOT BEING USED.
4. MARKERS SHOULD NOT BE USED ALONGSIDE CURBS EXCEPT FOR EXTREMELY SHORT SECTIONS OF CURBS WHERE NOT MORE THAN TWO MARKERS WOULD BE INVOLVED.

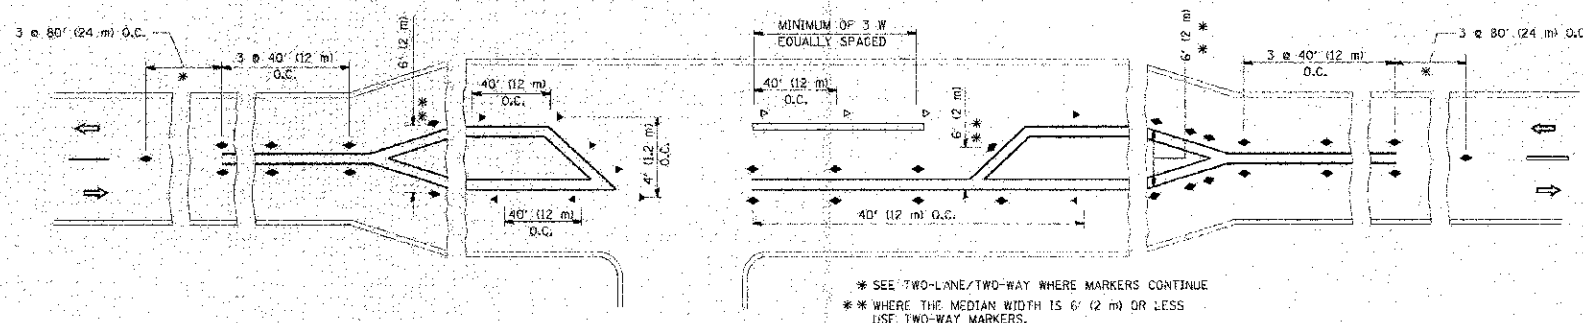

LEFT TURN

All dimensions are in inches (millimeters) unless otherwise shown.

FILE NAME = c:\pave\work\pavinfo\shhugan\081808181.dwg	USER NAME = shhugan	DESIGNED =	REVISED = T. RAMMACHER 09-19-94	STATE OF ILLINOIS DEPARTMENT OF TRANSPORTATION	TYPICAL APPLICATIONS RAISED REFLECTIVE PAVEMENT MARKERS (SNOW-PLOW RESISTANT)				P.A. RTE.	SECTION	COUNTY	TOTAL SHEETS	SHEET NO.
		DRAWN =	REVISED = T. RAMMACHER 03-12-99										
	POINT SCALE = 50.000' / 1" =	CHECKED =	REVISED = T. RAMMACHER 01-06-00		SCALE: NONE	SHEET NO. 1 OF 1 SHEETS	STA.	TO STA.	TC-11		CONTRACT NO.		
	PLOT DATE = 05/2/2001	DATE =	REVISED = C. JUICIUS 09-09-09						FED. ROAD DIST. NO. 1 ILLINOIS FED. AID PROJECT				

FILE NAME = 4536.705-DTI.dwg	USER NAME = DAN STRAHAN	DESIGNED = DJS	REVISED = 9-7-12	STATE OF ILLINOIS DEPARTMENT OF TRANSPORTATION	IDOT HIGHWAY STANDARDS GRASS LAKE ROAD BIKE PATH UNDERPASS				FAU. RTE.	SECTION	COUNTY	TOTAL SHEETS	SHEET NO.
		DRAWN = PJS	REVISED = 10-19-12			0174	09-P0075-15-BT	LAKE	74	48			
	PLOT SCALE = 1:1	CHECKED = TPG	REVISED =		CONTRACT # 63778								
	PLOT DATE = 5/29/2012	DATE = 5-29-12	REVISED =		SCALE N.T.S.	SHEET NO. 1	OF 3 SHEETS	STA. TO STA.	ILLINOIS FED. AID PROJECT				