



SIGNING FOR FLAGGING OPERATIONS AT WORK ZONE OPENINGS

WORK ZONE EXIT OPENING

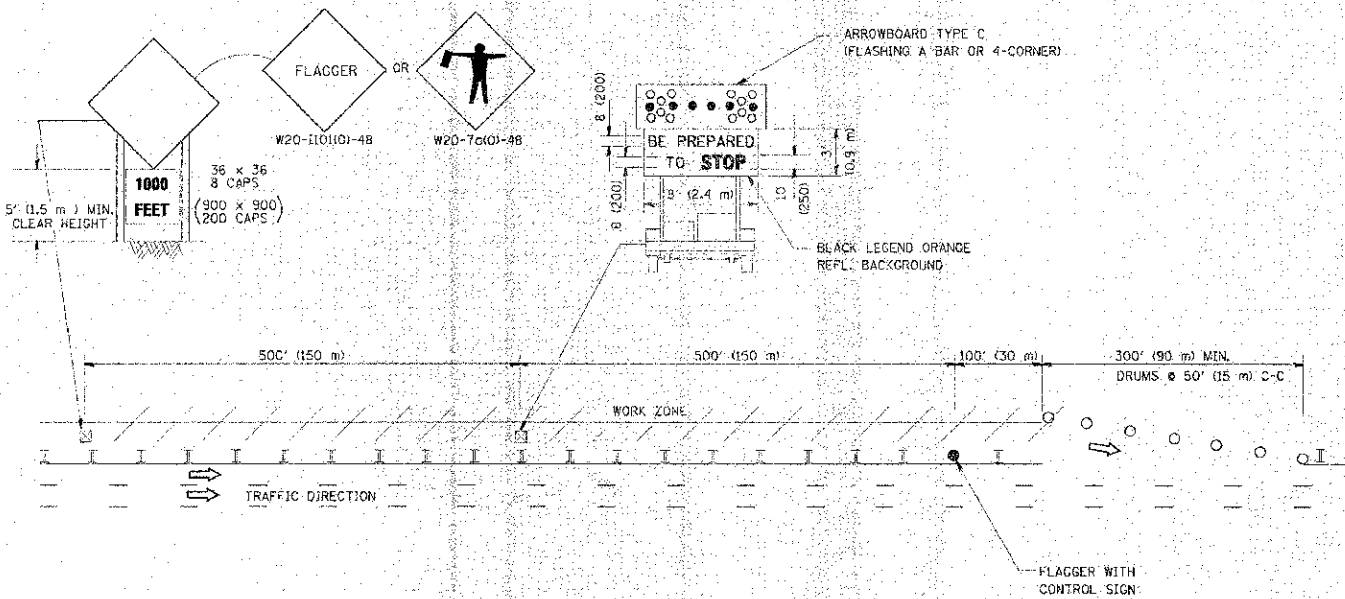

WORK ZONE ENTRY OPENING

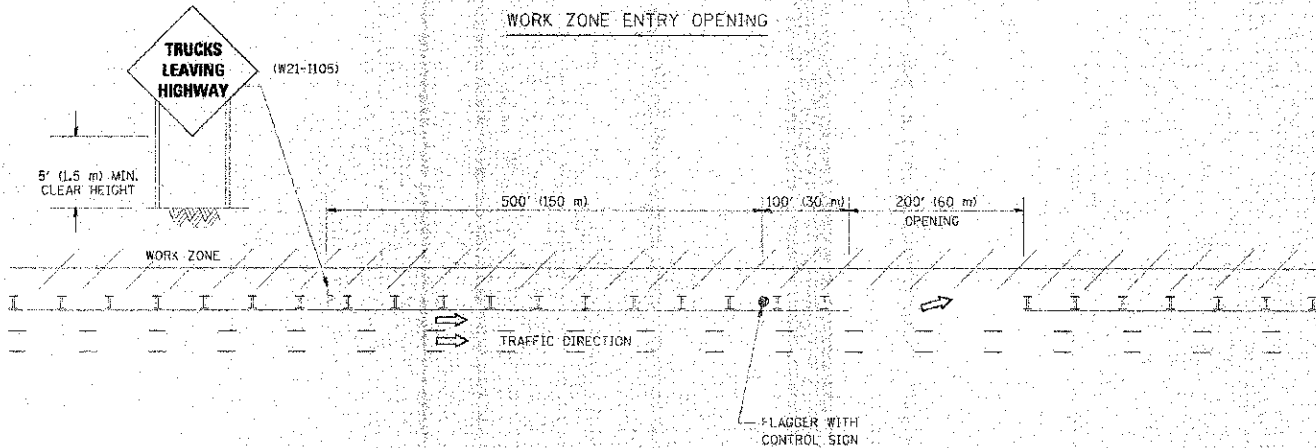

NOTES:

1. THE ARROWBOARD, THE FLAGGER AHEAD SIGN AND THE TRUCKS LEAVING HIGHWAY SIGN SHALL BE REMOVED OR TURNED AWAY FROM TRAFFIC AND THE EXIT AND ENTRY OPENINGS SHALL BE CLOSED WHEN THE FLAGGING OPERATION CEASES. NON OPERATING EQUIPMENT SHALL COMPLY WITH ARTICLE 701.11
2. WORK ZONE EXIT OPENINGS SHOULD BE A MINIMUM OF ONE HALF MILE APART.
3. EXITING THE WORK ZONE AT ANY PLACE OTHER THAN AT A WORK ZONE EXIT OPENING WILL BE PROHIBITED.
4. ALL VEHICLES SHALL ENTER THE WORK ZONE AT ENTRY OPENINGS, USING THEIR TURN SIGNALS TO WARN MOTORISTS

ALL DIMENSIONS ARE IN INCHES (MILLIMETERS) UNLESS OTHERWISE SHOWN

FILE NAME = 4536.705-DT1.cwg	USER NAME = DAN STRAHAN	DESIGNED - DJS	REVISED - 9-7-12
		DRAWN - PJS	REVISED - 10-19-12
		CHECKED - TPG	REVISED - 12-17-12
		DATE - 5-29-12	REVISED -

STATE OF ILLINOIS
DEPARTMENT OF TRANSPORTATION

SIGNING FOR FLAGGING OPERATIONS
AT WORK ZONE OPENINGS

SCALE: NONE	SHEET NO. 1 OF 3 SHEETS	STA. TO STA.
-------------	-------------------------	--------------

F.A. RTE.	SECTION	COUNTY	TOTAL SHEETS	SHEET NO.
0174	09-P0075-15-BT	LAKE	74	49
CONTRACT NO. 63778				

FILE NAME = 4536.705-DT1.cwg

USER NAME = DAN STRAHAN

DESIGNED - DJS

REVISED - 9-7-12

DRAWN - PJS

REVISED - 10-19-12

CHECKED - TPG

REVISED - 12-17-12

DATE - 5-29-12

REVISED -

STATE OF ILLINOIS
DEPARTMENT OF TRANSPORTATION

IDOT HIGHWAY STANDARDS
GRASS LAKE ROAD BIKE PATH UNDERPASS

SCALE: N.T.S. SHEET NO. 2 OF 3 SHEETS STA. TO STA.

F.A. RTE.	SECTION	COUNTY	TOTAL SHEETS	SHEET NO.
0174	09-P0075-15-BT	LAKE	74	49
CONTRACT NO. 63778				