
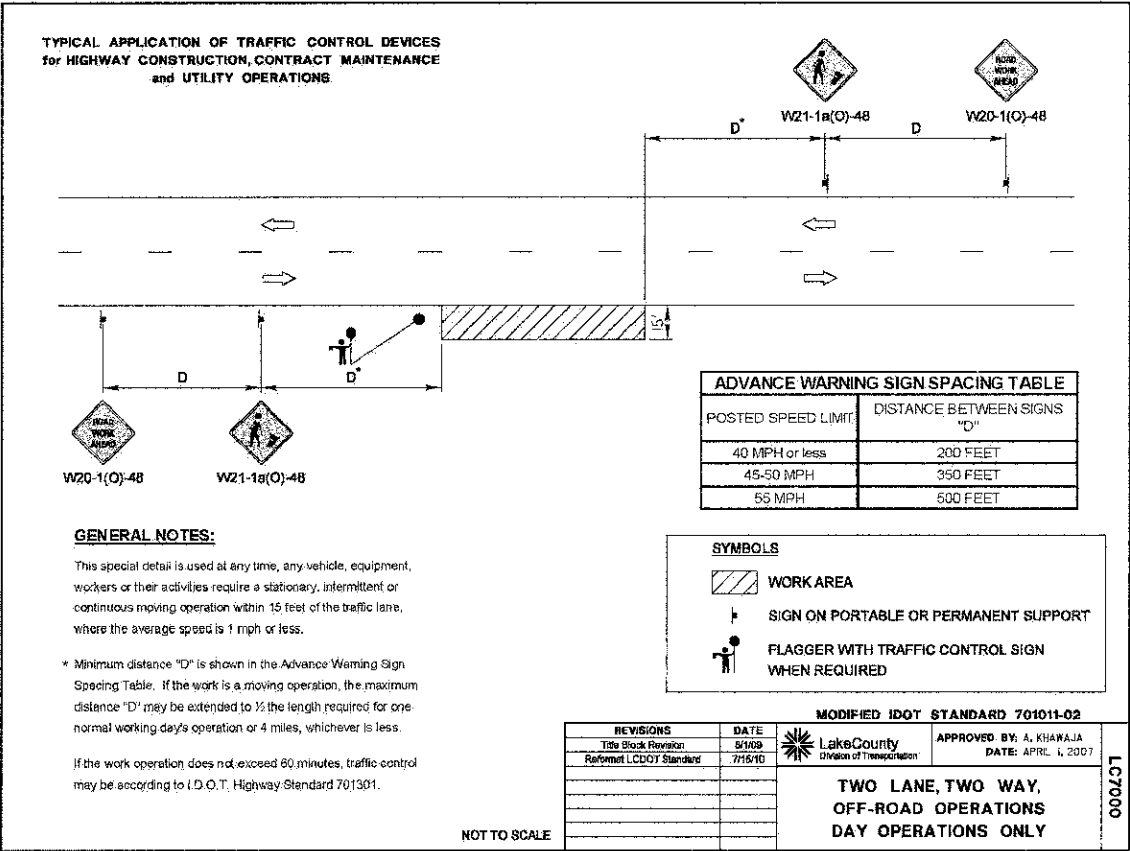
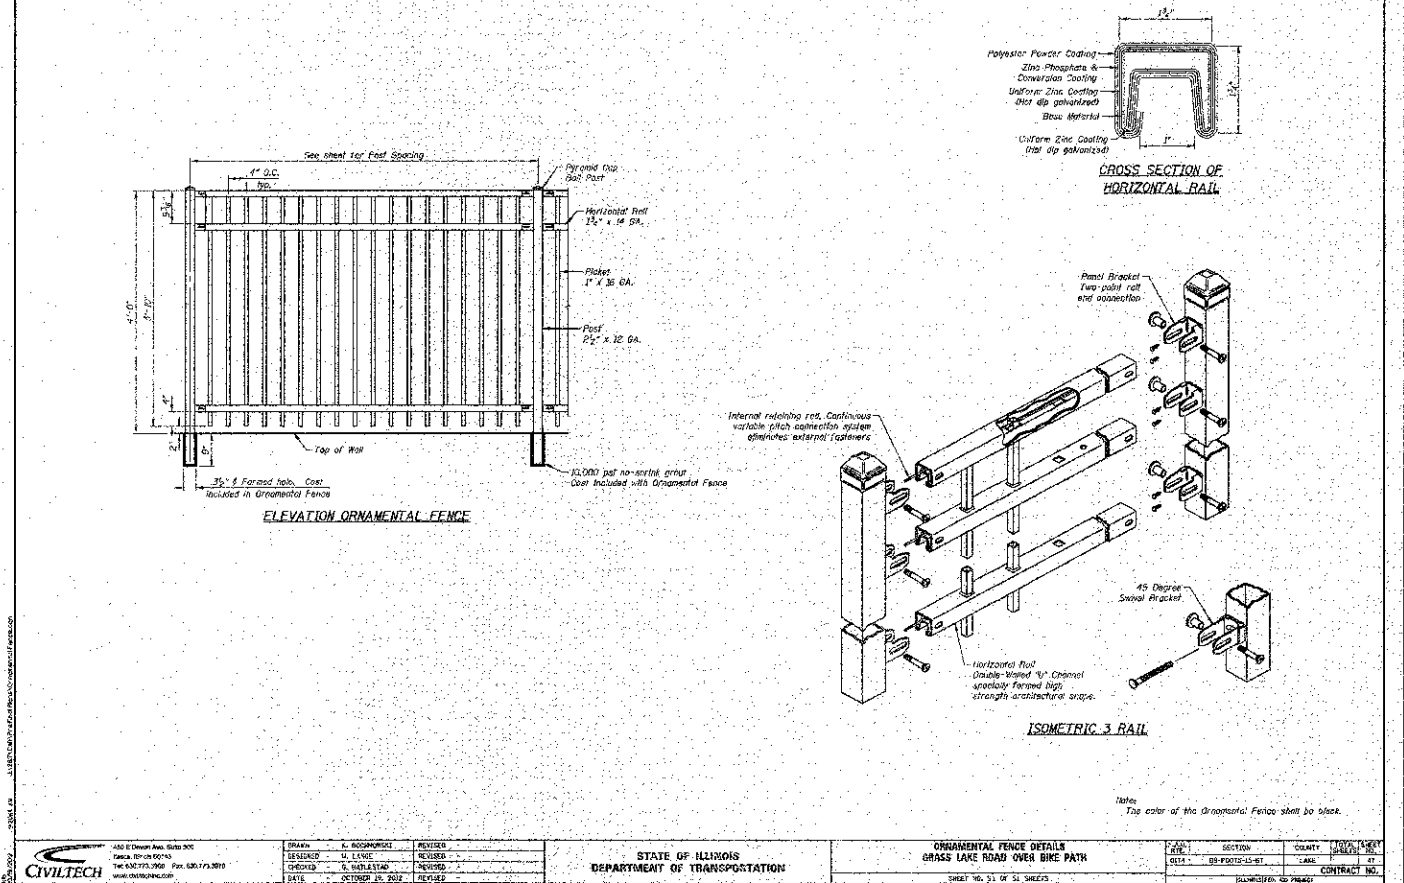


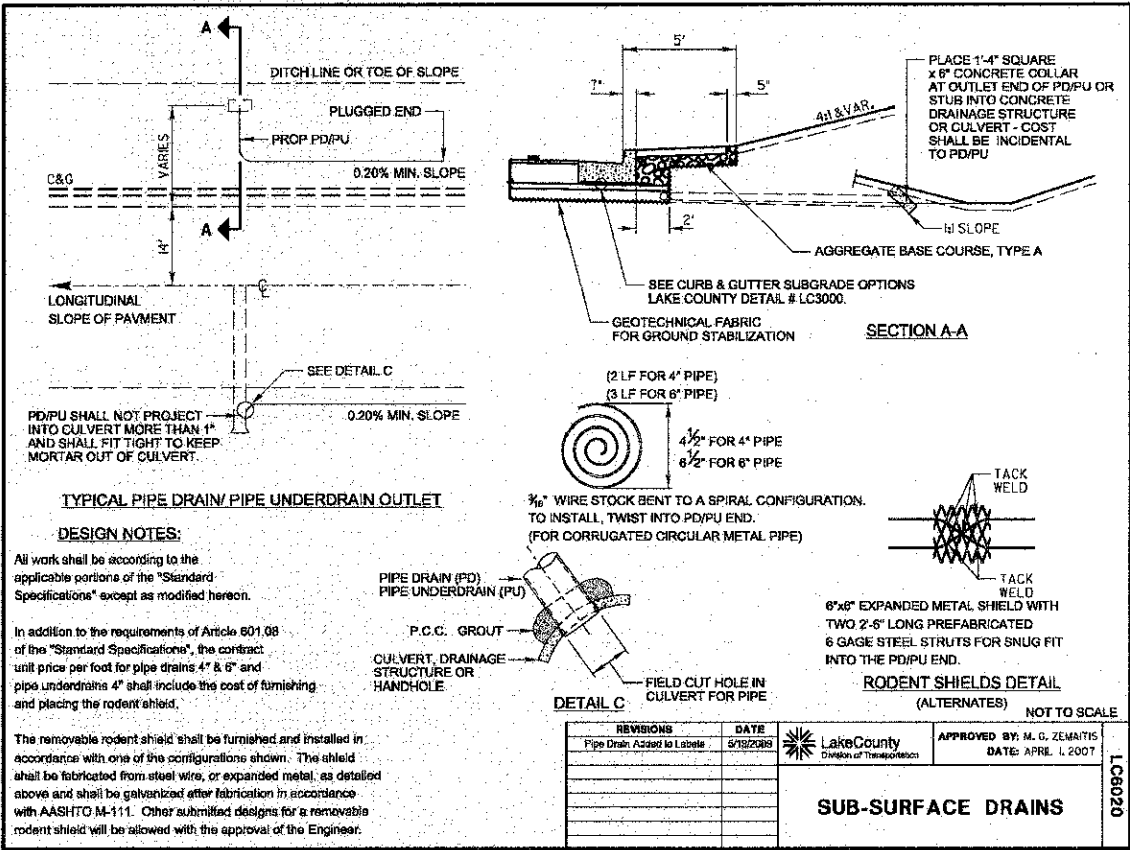

FILE NAME = 4536.705-DT1.dwg

USER NAME = DAN STRAHAN

DESIGNED - DJS

REVISED - 9-7-12

PLOT SCALE = 1:1

DRAWN - PJS

REVISED - 10-19-12

PLOT DATE = 5/29/2012

CHECKED - TPG

REVISED - 12-17-12

DATE - 5-29-12

REVISED -

STATE OF ILLINOIS
DEPARTMENT OF TRANSPORTATION

LCDOT HIGHWAY STANDARDS
GRASS LAKE ROAD BIKE PATH UNDERPASS

SCALE: N.T.S.

SHEET NO. 2 OF 6 SHEETS

STA.

TO STA.

FAU.

RTE.

SECTION

09-P0075-15-BT

LAKE

74

52

COUNTY

LAKE

CONTRACT #

63778

ILLINOIS FED. AID PROJECT