
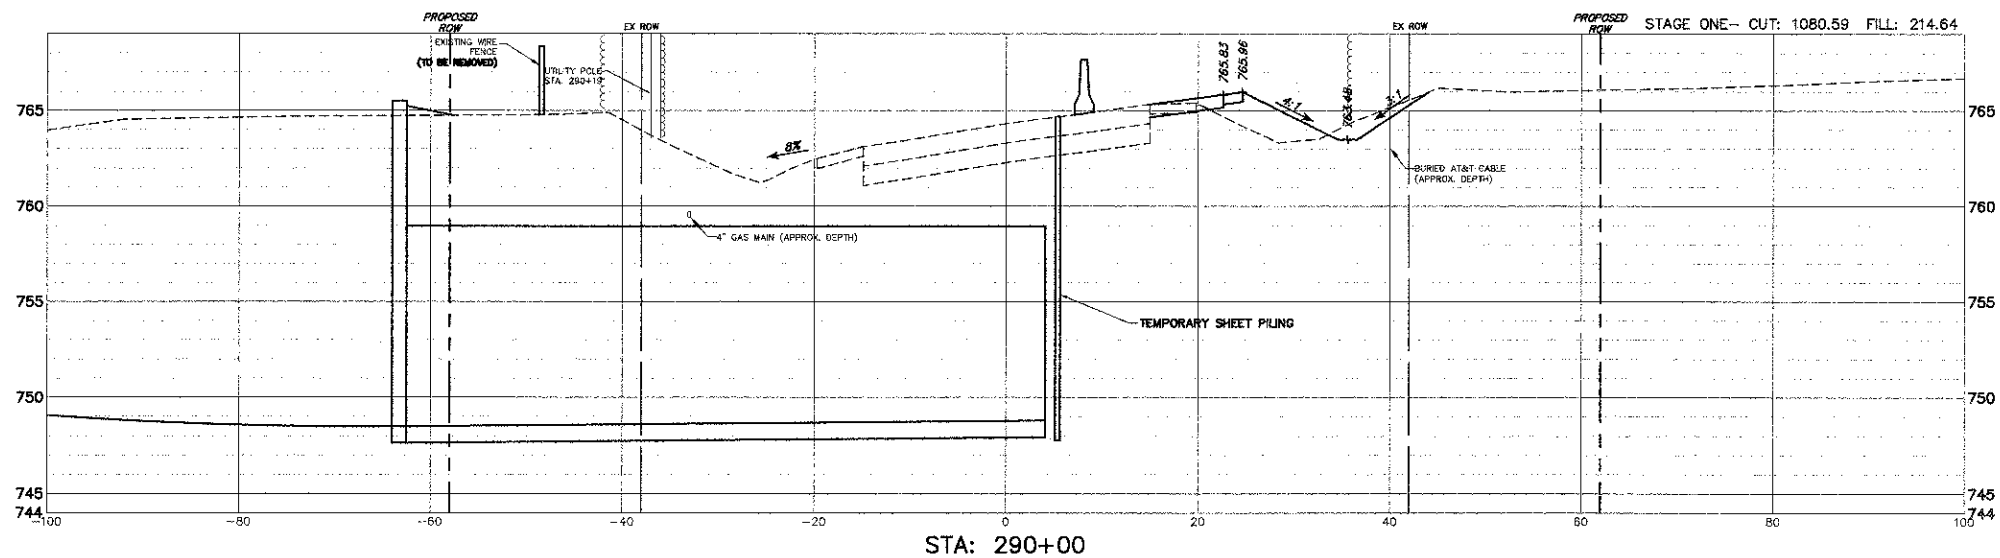
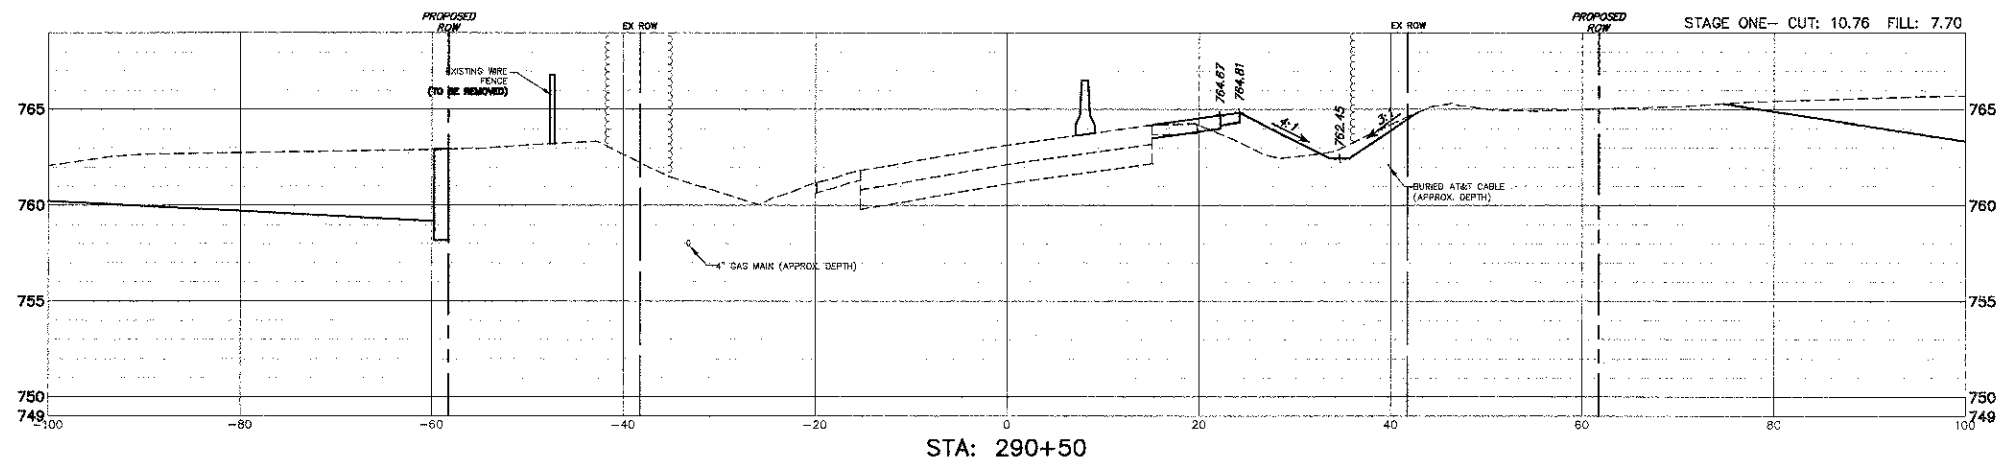
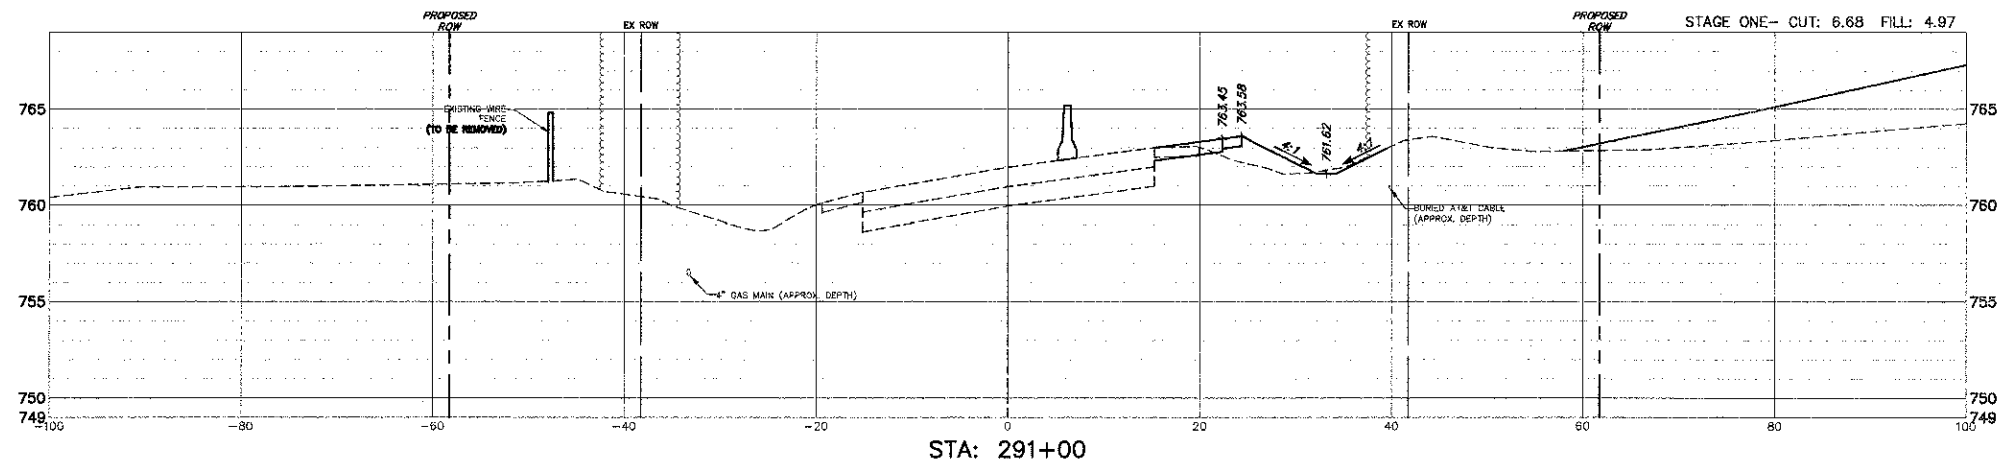


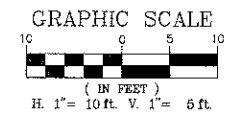

FILE NAME = 4536.705-PR5.dwg	USER NAME = DAN STRAHAN	DESIGNED = DJS	REVISED = 9-7-12	STATE OF ILLINOIS DEPARTMENT OF TRANSPORTATION	GRASS LAKE RD - STAGE 1 CONSTRUCTION - CROSS SECTIONS GRASS LAKE ROAD BIKE PATH UNDERPASS	SCALE 1"=10'	SHEET NO. 2 OF 3 SHEETS	STA. 290+00 TO STA. 291+00	FAU. RTE. 0174	SECTION	COUNTY	TOTAL SHEETS	SHEET NO.
		DRAWN = PJS	REVISED = 10-19-12							09--P0075-15-BT	LAKE	74	59
	PLOT SCALE = 1:1	CHECKED = TPG	REVISED = 12-17-12							CONTRACT # 63778			
	PLOT DATE = 5/30/2012	DATE = 5-29-12	REVISED =							ILLINOIS FED. AID PROJECT			