
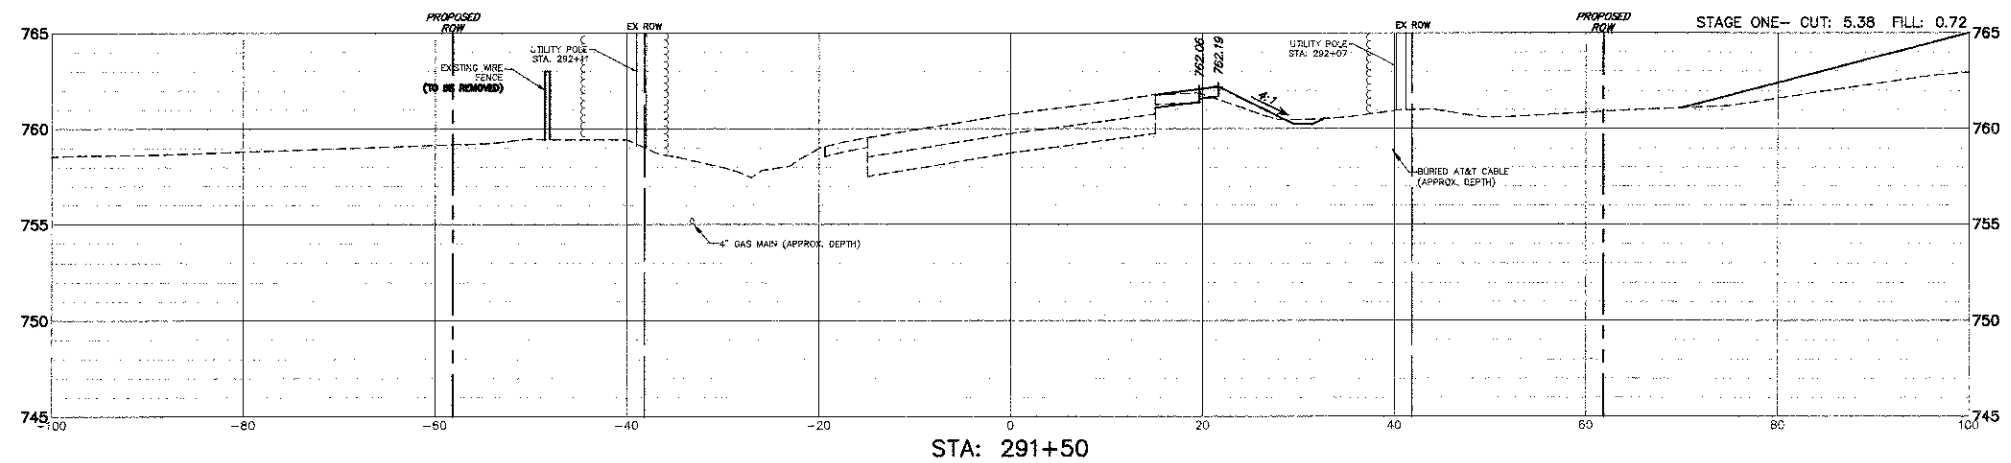
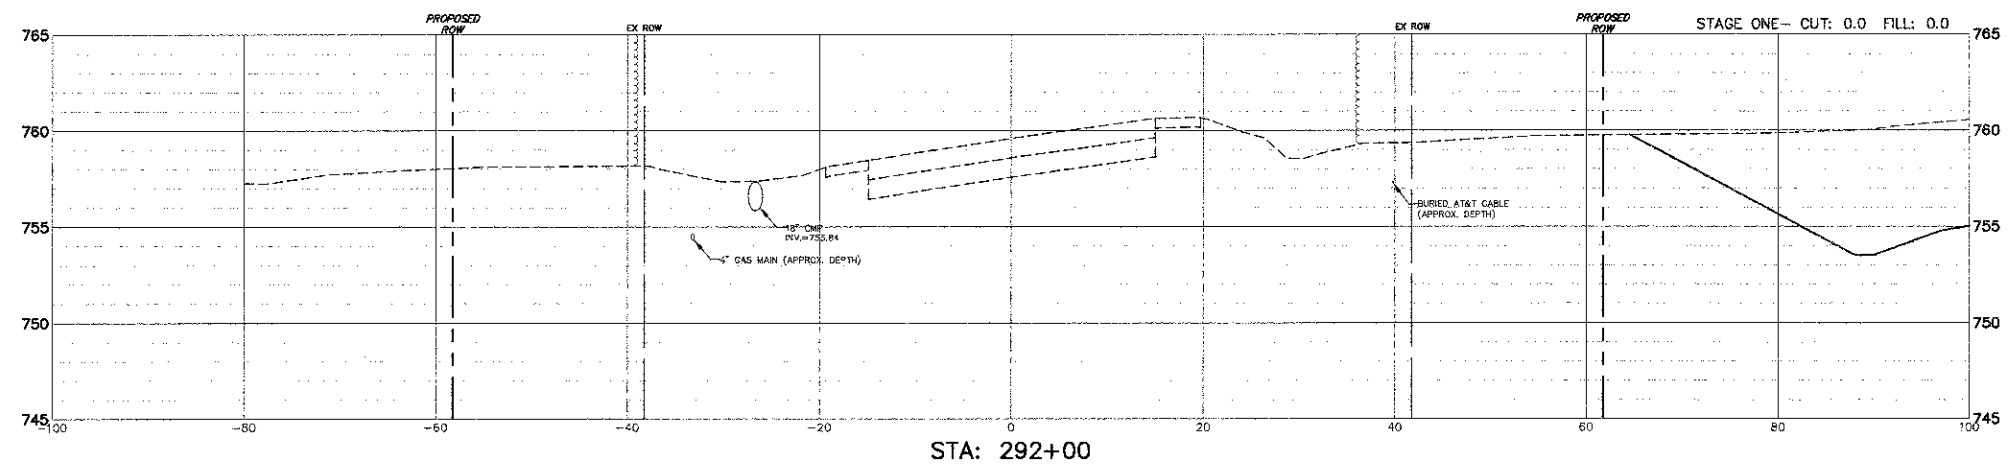
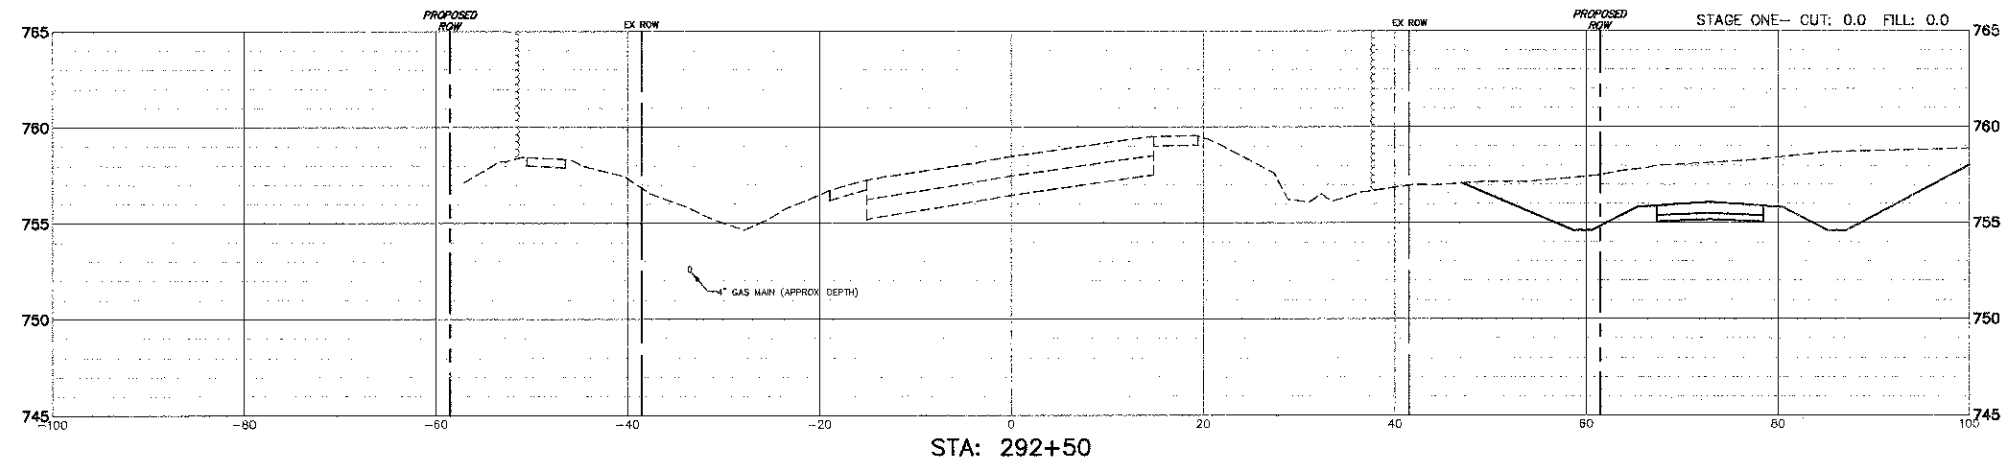


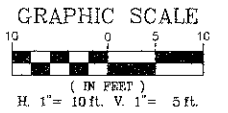

FILE NAME = 4536.705-PR5.dwg	USER NAME = DAN STRAHAN	DESIGNED - DJS	REVISED - 9-7-12	STATE OF ILLINOIS DEPARTMENT OF TRANSPORTATION	GRASS LAKE RD - STAGE 1 CONSTRUCTION - CROSS SECTIONS GRASS LAKE ROAD BIKE PATH UNDERPASS	FAU. RTE.	SECTION	COUNTY	TOTAL SHEETS	SHEET NO.
		DRAWN - PJS	REVISED - 10-19-12			0174	09-P0075-15-BT	LAKE	74	60
	PLOT SCALE = 1:1	CHECKED - TPG	REVISED - 12-17-12			CONTRACT #:				
	PLOT DATE = 5/30/2012	DATE - 5-29-12	REVISED -			ILLINOIS FED. AID PROJECT				
						SCALE 1"=10'	SHEET NO. 3 OF 3 SHEETS	STA. 291+50 TO STA. 292+50		