
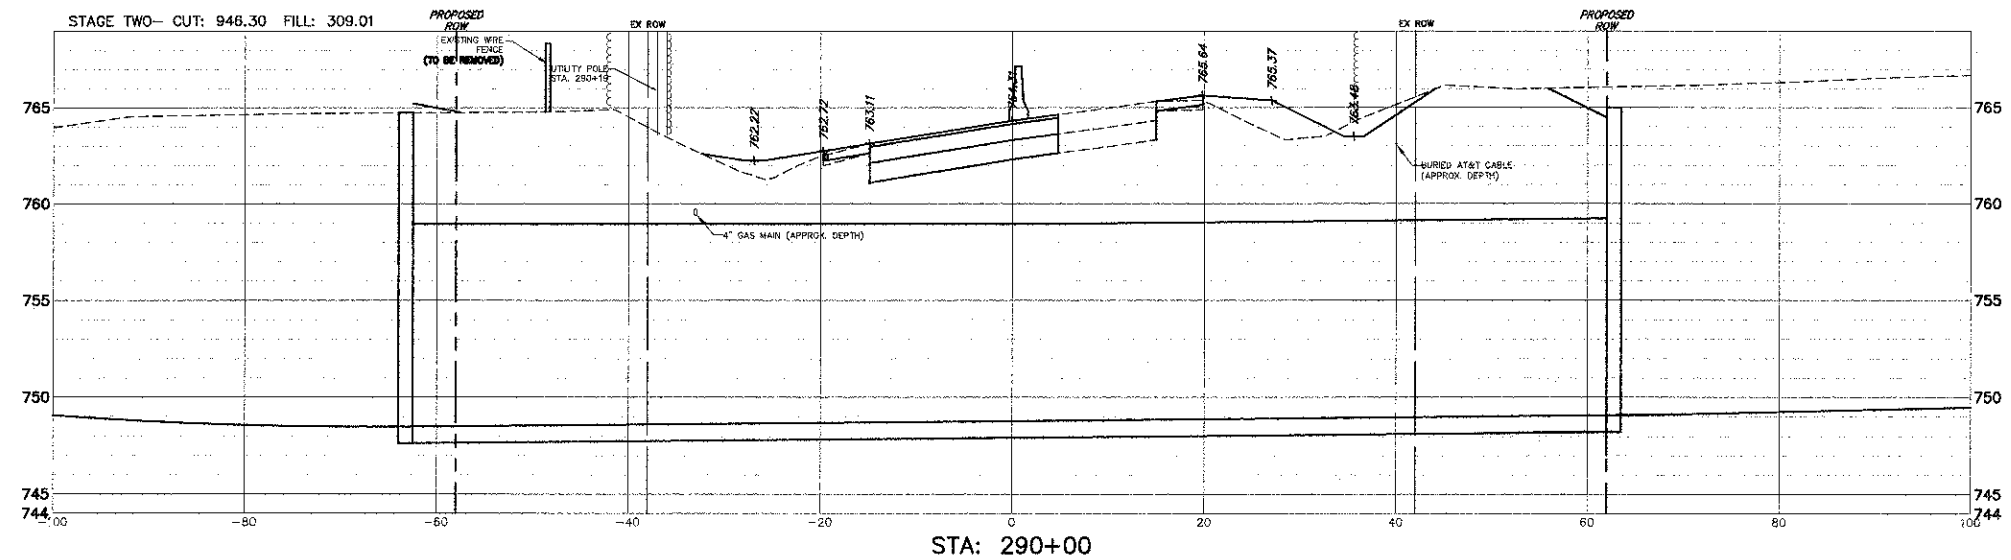
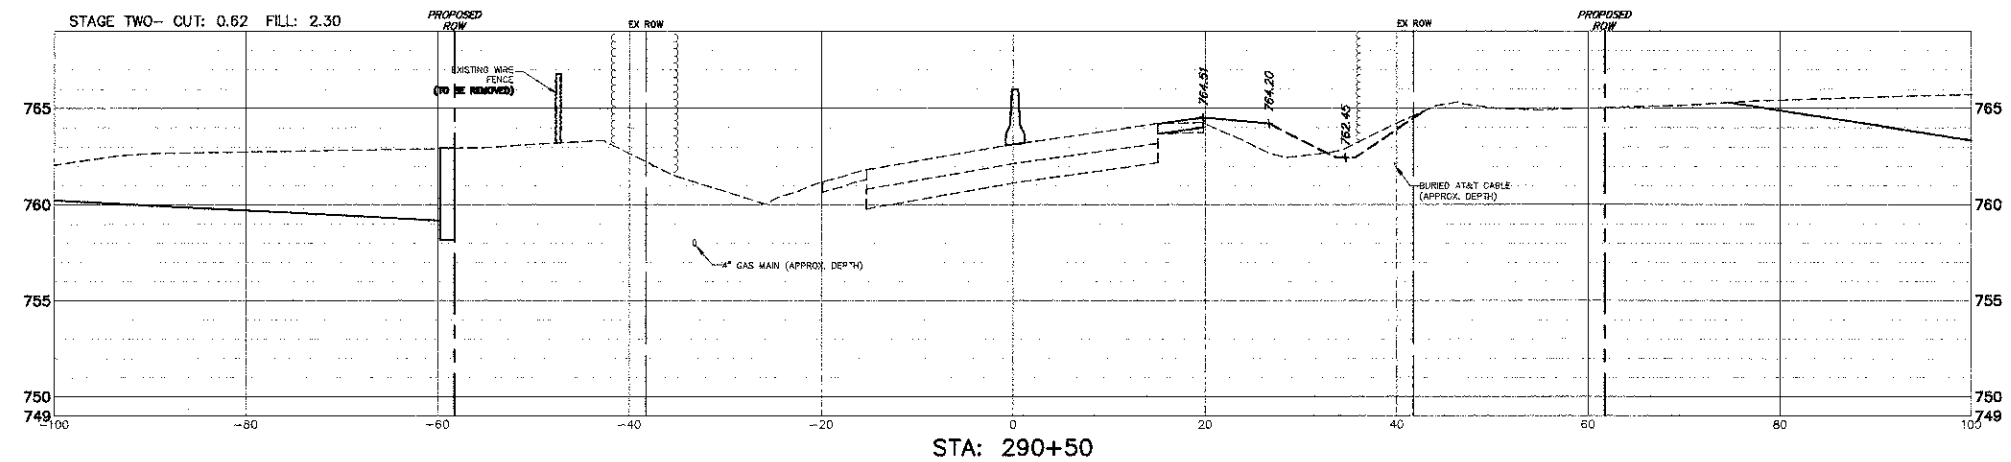
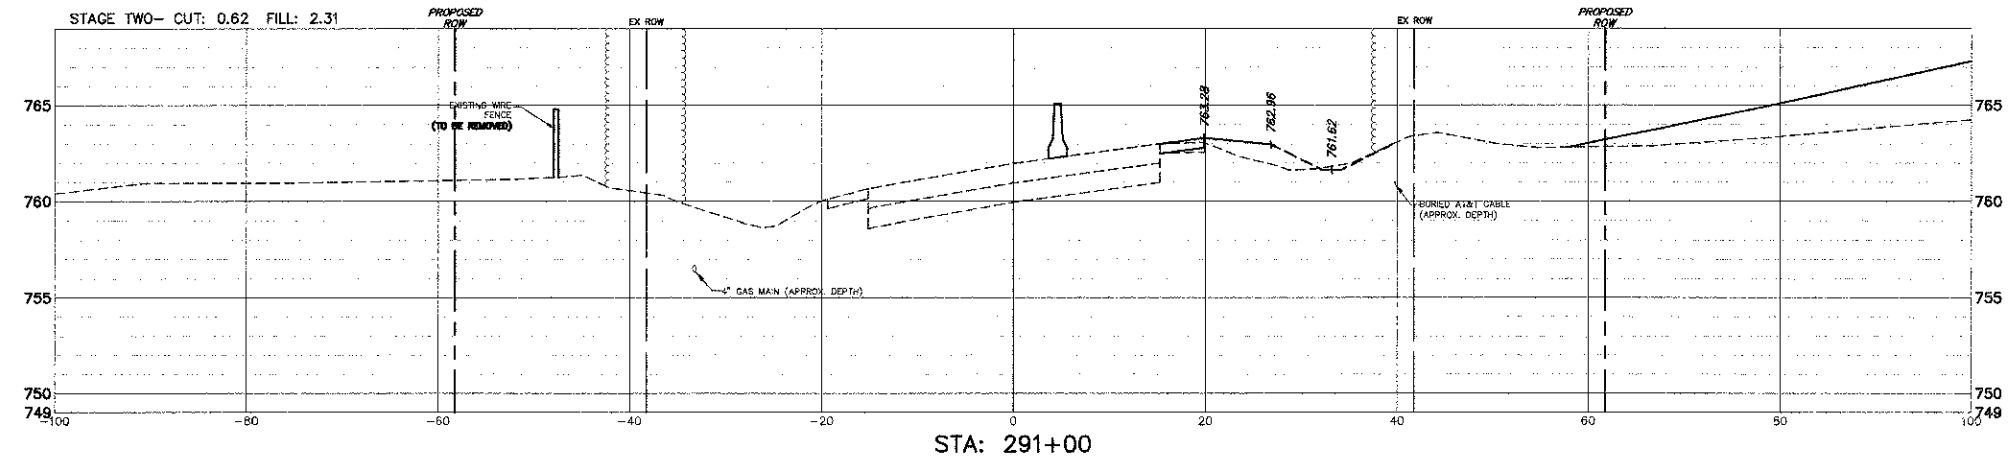


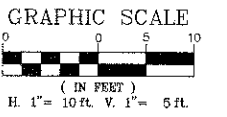

FILE NAME = 4536.705-PR5.dwg	USER NAME = DAN STRAHAN	DESIGNED - DJS	REVISED - 9-7-12	STATE OF ILLINOIS DEPARTMENT OF TRANSPORTATION	GRASS LAKE RD - STAGE 2 CONSTRUCTION - CROSS SECTIONS GRASS LAKE ROAD BIKE PATH UNDERPASS	FAU RTE 0174	SECTION 09-P0075-15-BT	COUNTY LAKE	TOTAL SHEETS 74	SHEET NO. 62	CONTRACT #: 63778	ILLINOIS FED. AID PROJECT
	PLOT SCALE = 1:1	DRAWN - PJS	REVISED - 10-19-12									
	PLOT DATE = 5/30/2012	CHECKED - TPG	REVISED - 12-17-12									
		DATE - 5-29-12	REVISED -									