
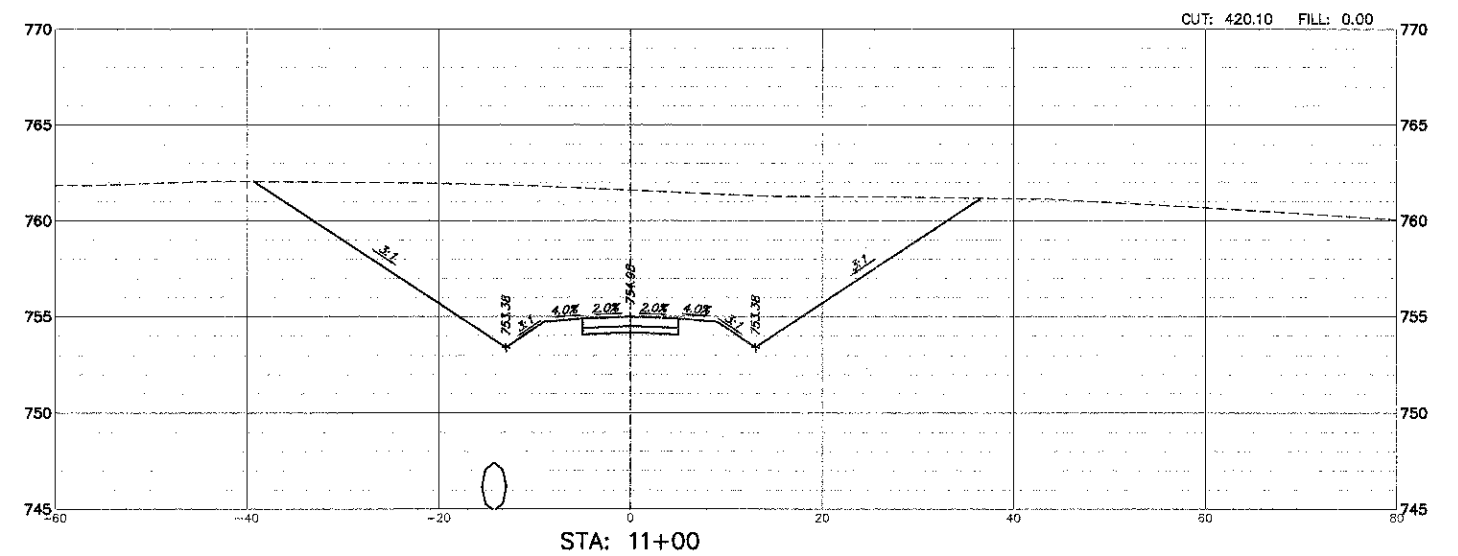
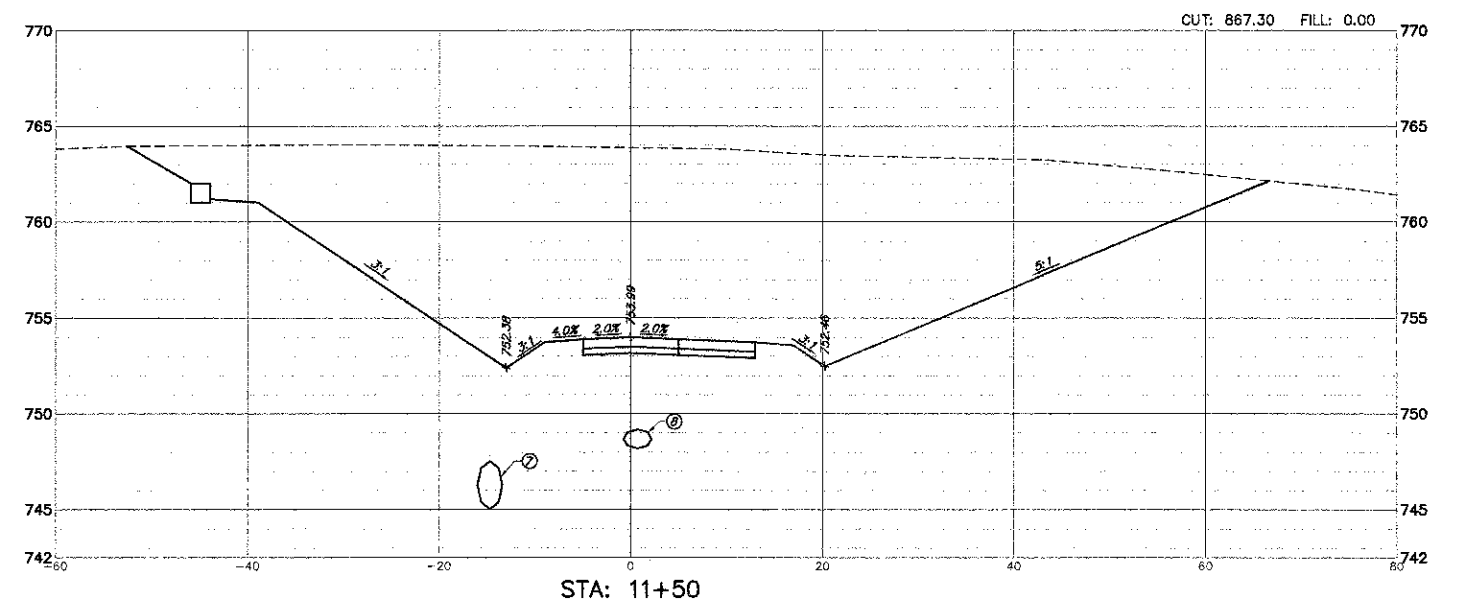
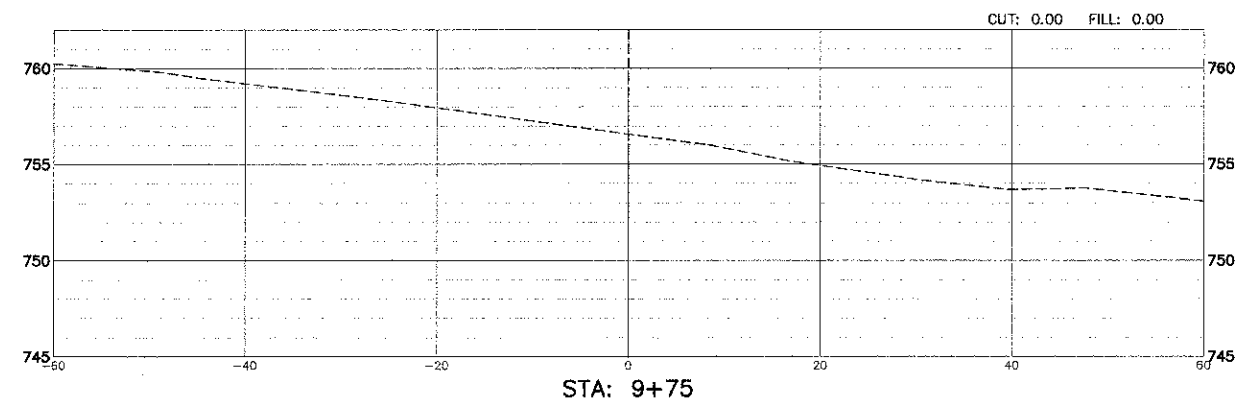
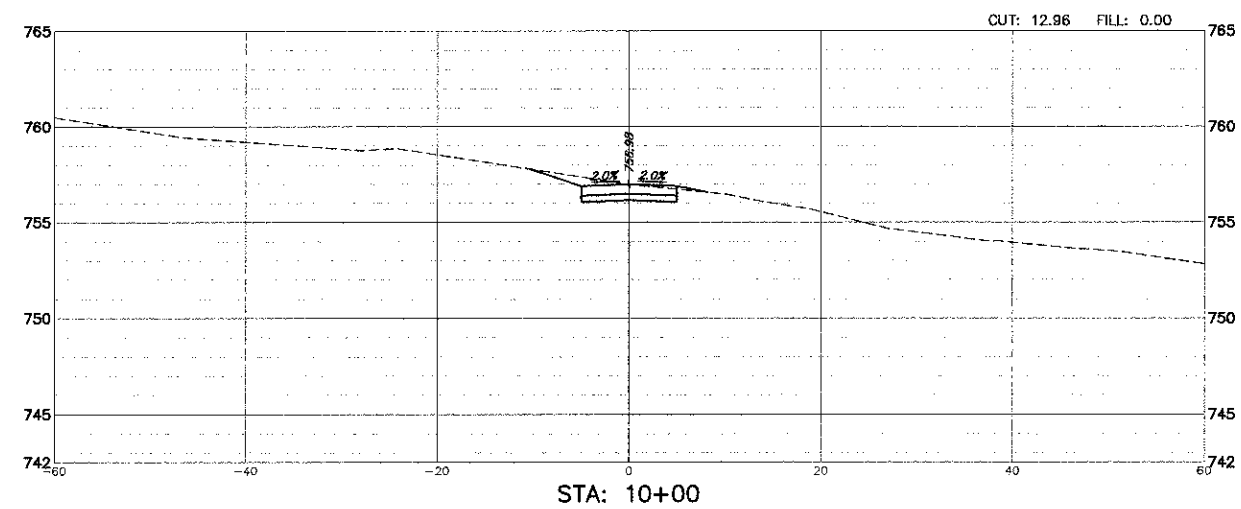
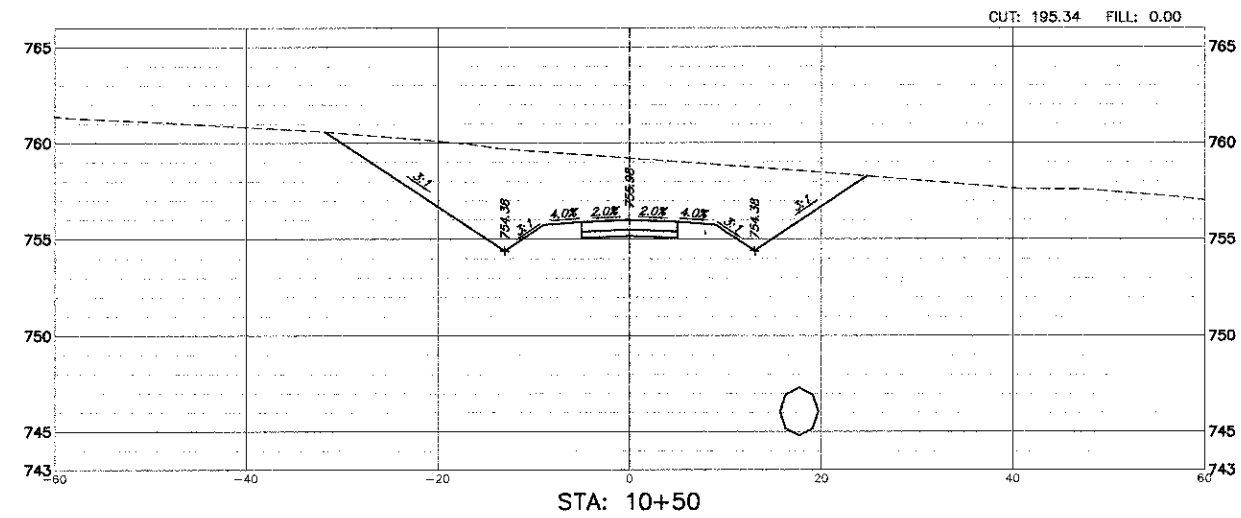


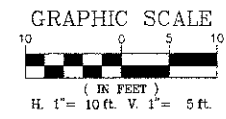

FILE NAME = 4536.705-PR5.cwg	USER NAME = DAN STRAHAN	DESIGNED - DJS	REVISED - 9-7-12	STATE OF ILLINOIS DEPARTMENT OF TRANSPORTATION	BIKE PATH - CROSS SECTIONS GRASS LAKE ROAD BIKE PATH UNDERPASS				FALL RTE	SECTION	COUNTY	TOTAL SHEETS	SHEET NO.
		DRAWN - PJS	REVISED - 10-19-12		0174	09-P0075-15-BT	LAKE	74	64				
	PLOT SCALE = 1:1	CHECKED - TPG	REVISED - 12-17-12		CONTRACT # 63778								
	PLOT DATE = 5/30/2012	DATE - 5-29-12	REVISED -		ILLINOIS FED. AID PROJECT								
				SCALE - 1"=10'	SHEET NO. 1 OF 9 SHEETS	STA. 9+75	TO STA. 11+50						