
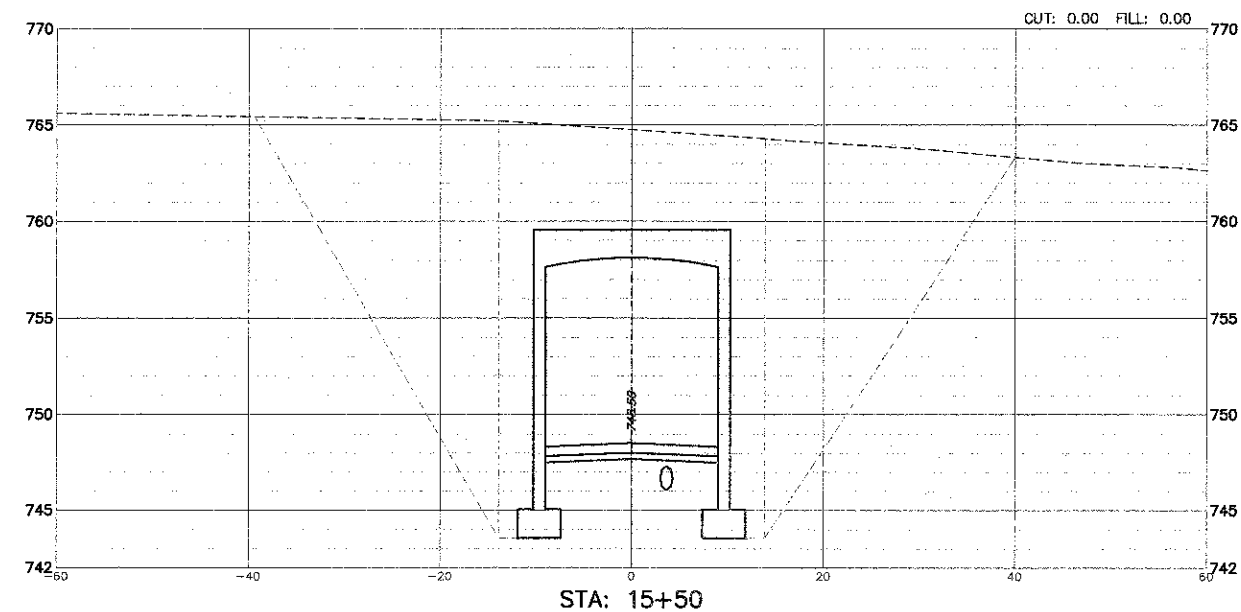
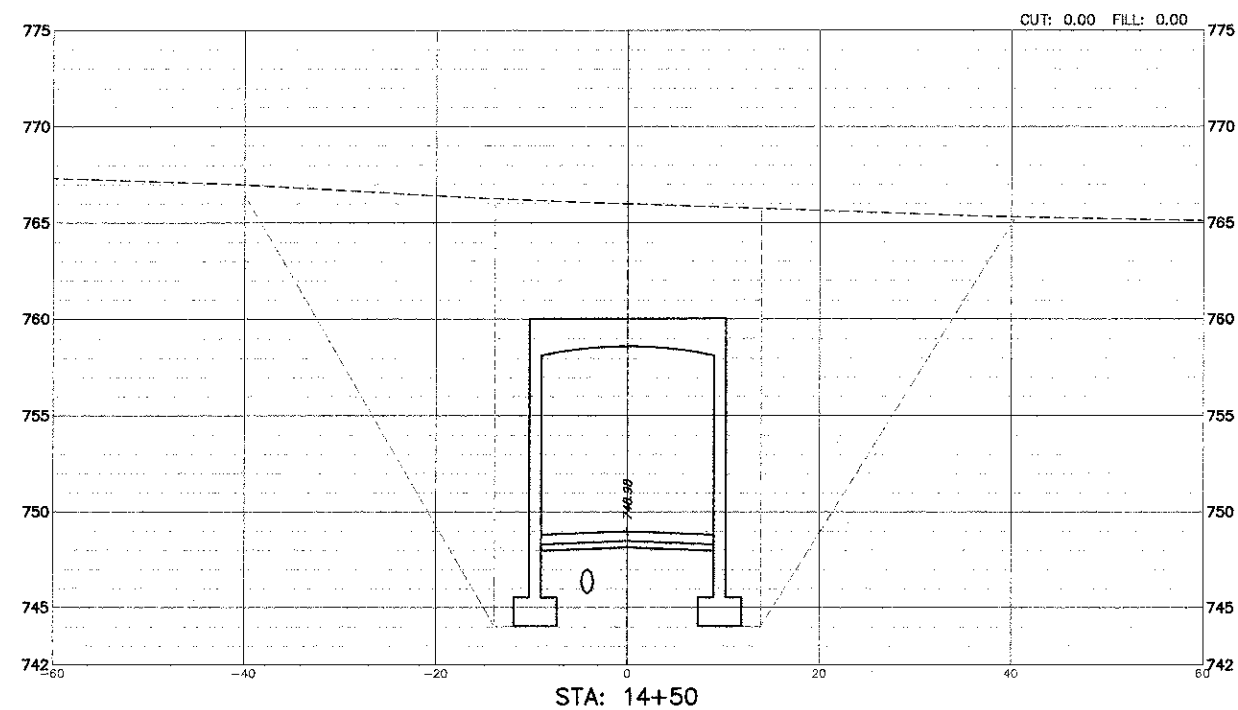
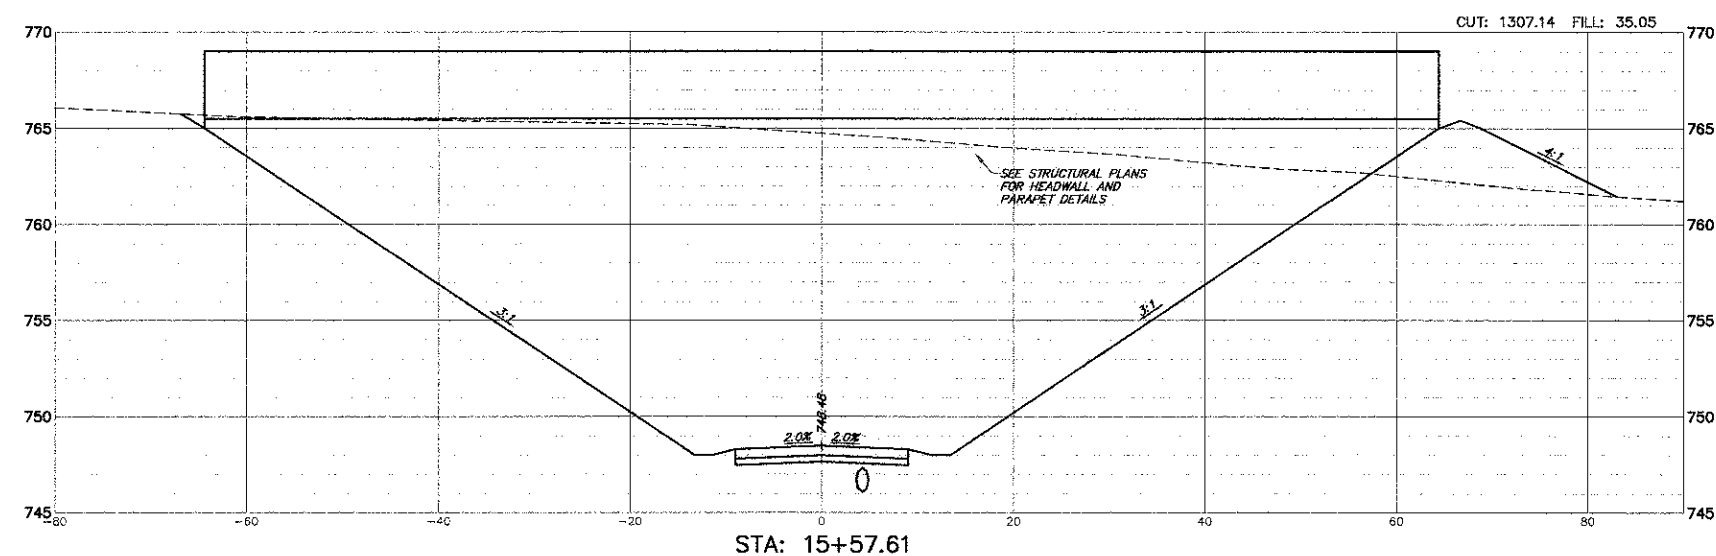
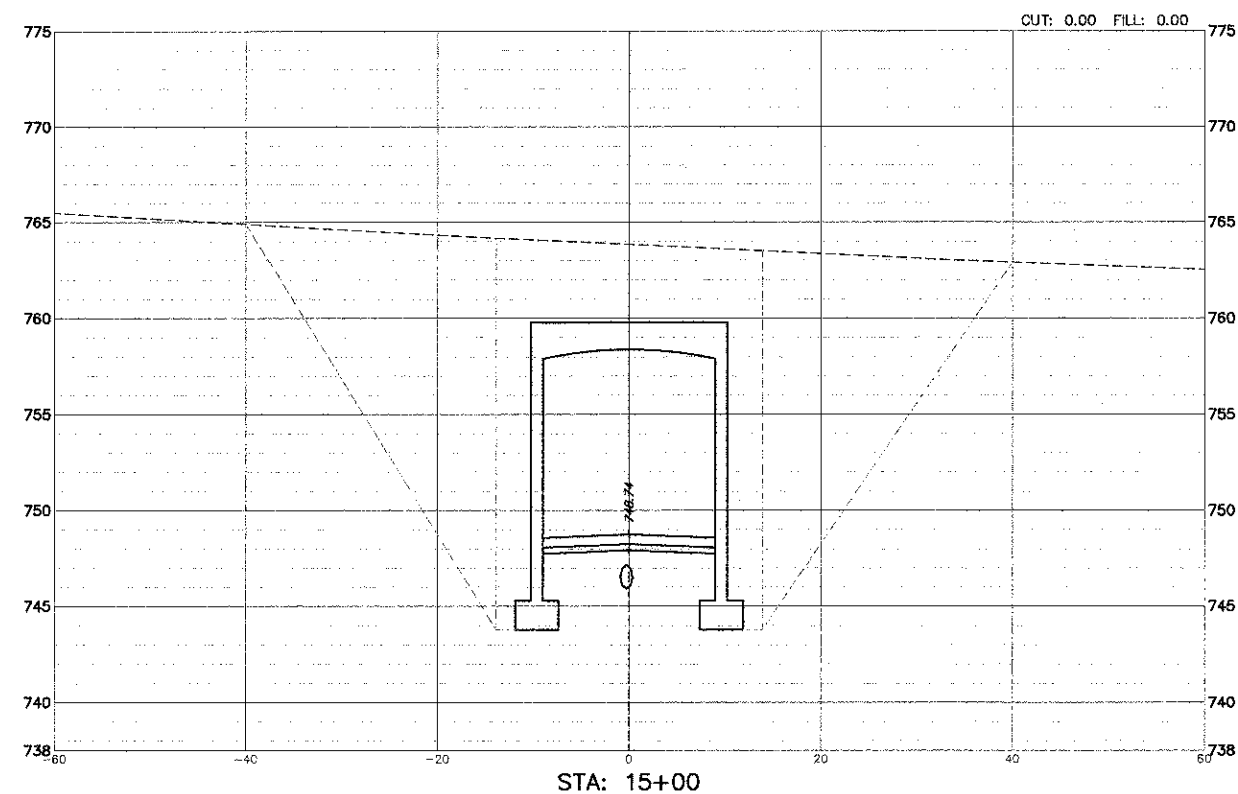


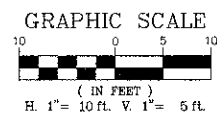

FILE NAME = 4536.705-PR5.dwg

USER NAME = DAN STRAHAN

DESIGNED - DJS

REVISED - 9-7-12

DRAWN - PJS

REVISED - 10-19-12

CHECKED - TPG

REVISED - 12-17-12

PLOT DATE = 5/30/2012

DATE - 5-29-12

REVISED -

STATE OF ILLINOIS
DEPARTMENT OF TRANSPORTATION

BIKE PATH - CROSS SECTIONS
GRASS LAKE ROAD BIKE PATH UNDERPASS

SCALE: 1"=10'

SHEET NO. 4 OF 9 SHEETS

STA. 14+50 TO STA. 15+57

FAU
RTE

SECTION

COUNTY

TOTAL
SHEETS

SHEET
NO.

0174

09-P0075-15-BT

LAKE

74

67

CONTRACT # 63778

ILLINOIS FED. AID PROJECT