
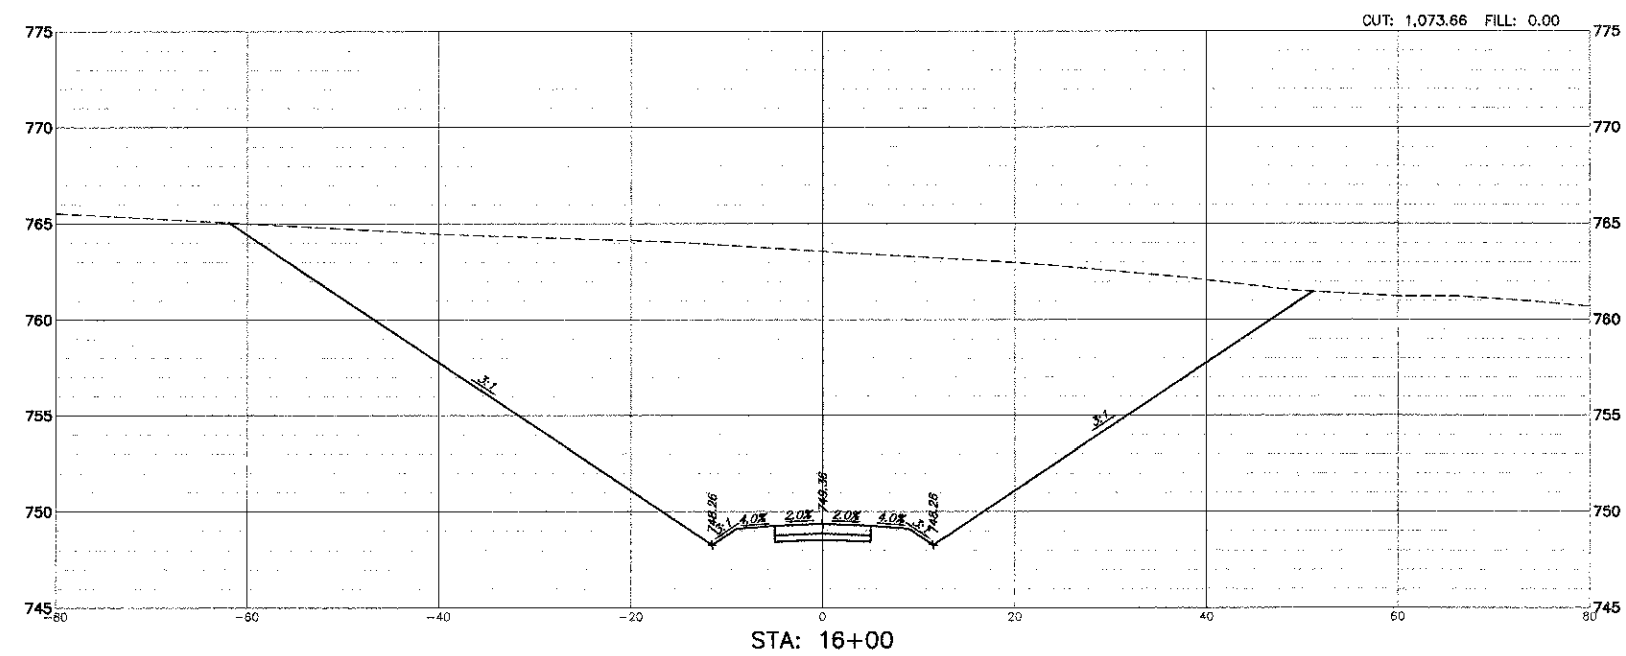
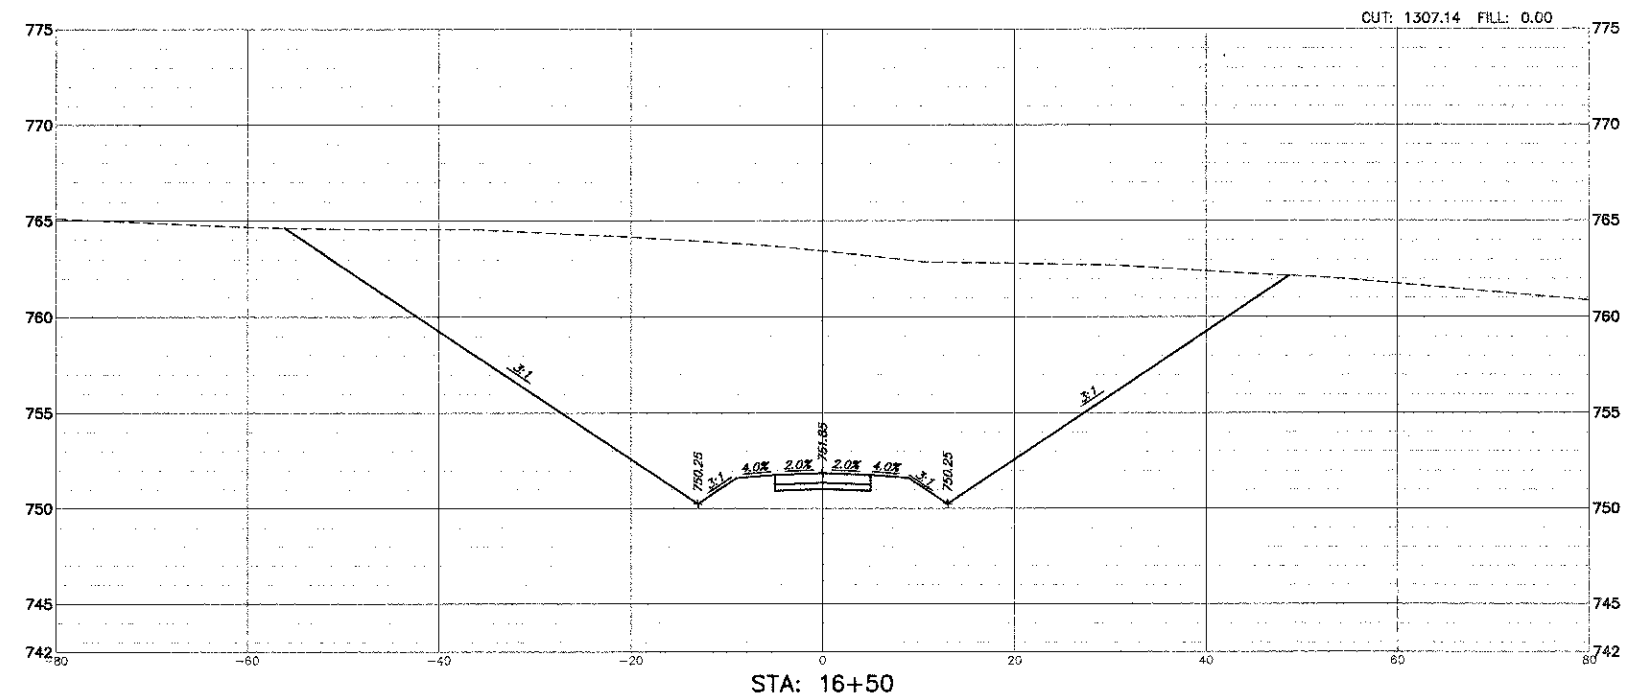


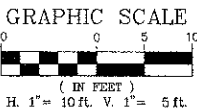

FILE NAME = 4536.705-PR5.dwg	USER NAME = DAN STRAHAN	DESIGNED - DJS	REVISED - 9-7-12	STATE OF ILLINOIS DEPARTMENT OF TRANSPORTATION	BIKE PATH - CROSS SECTIONS				FAU.	SECTION	COUNTY	TOTAL	SHEET
		DRAWN - PJS	REVISED - 10-19-12		GRASS LAKE ROAD BIKE PATH UNDERPASS				RTE.		LAKE	SHEETS	NO.
	PLOT SCALE = 1:1	CHECKED - TPG	REVISED - 12-17-12						0174	09-P0075-15-BT		74	68
	PLOT DATE = 5/30/2012	DATE - 5-29-12	REVISED -						CONTRACT #: 63778				
					SCALE 1"=10'	SHEET NO. 5 OF 9 SHEETS	STA. 16+00	TO STA. 16+50	ILLINOIS FED. AID PROJECT				