
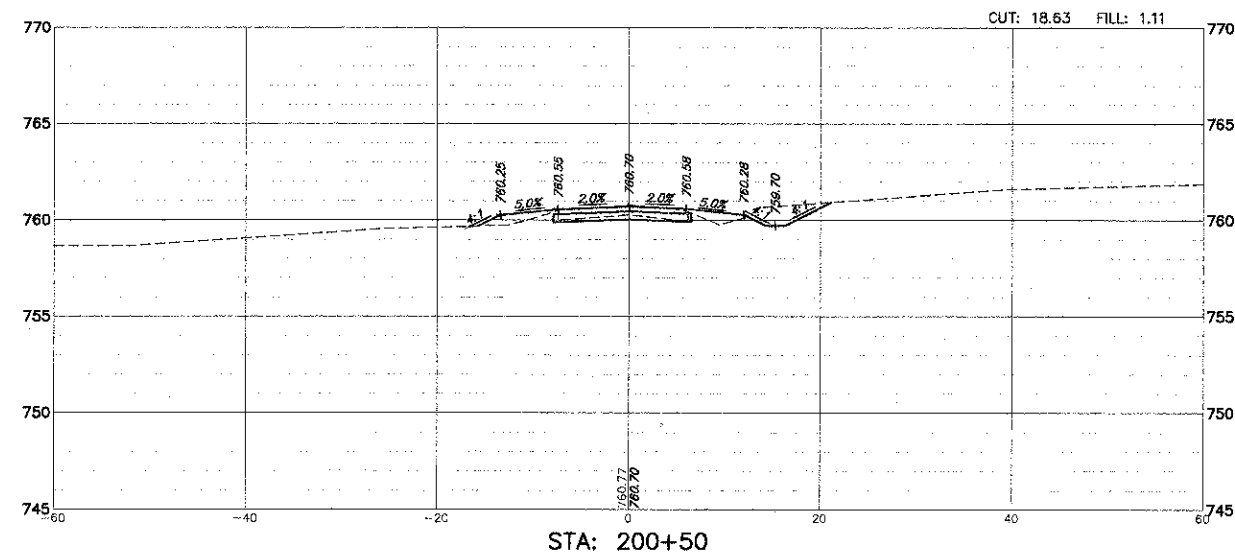
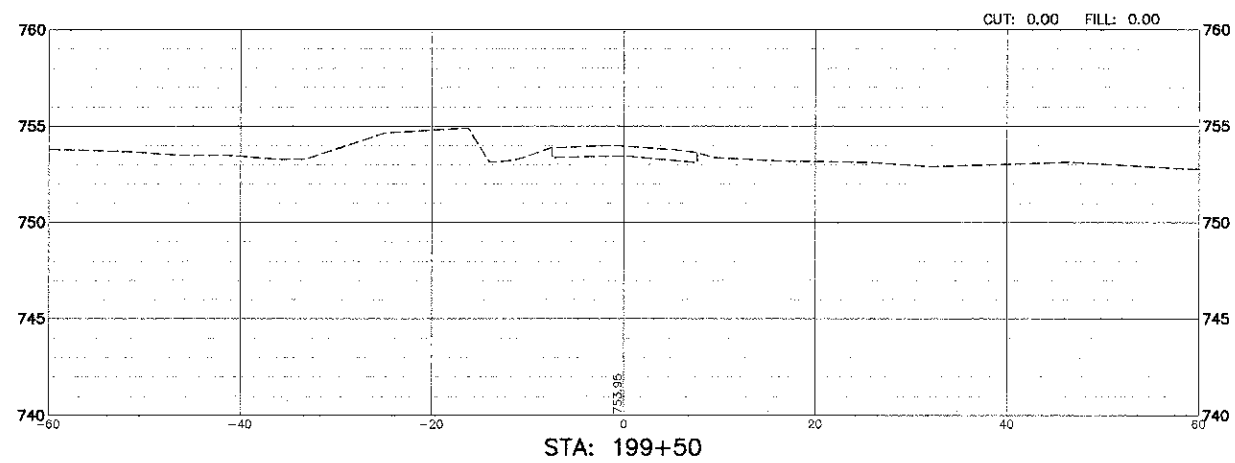
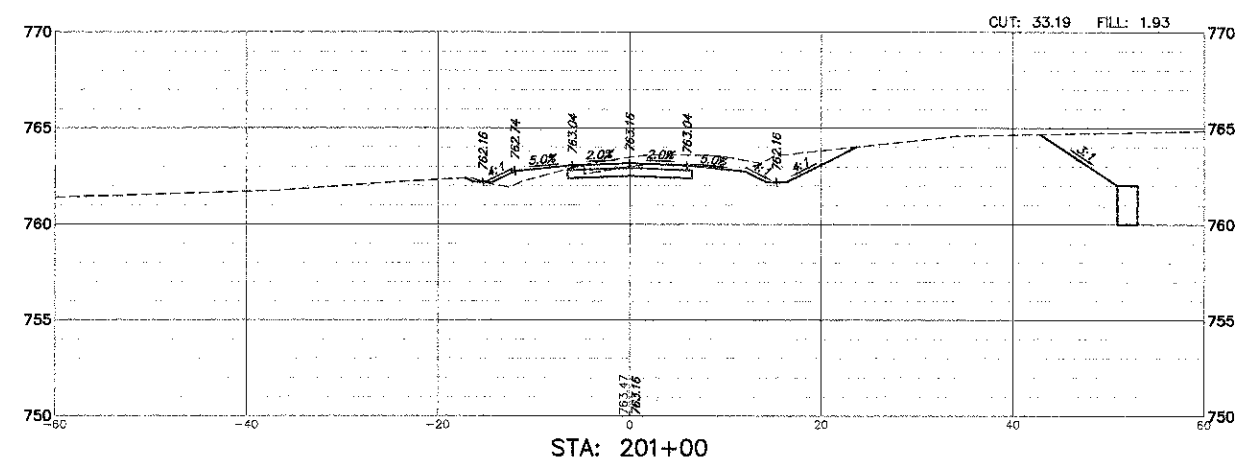
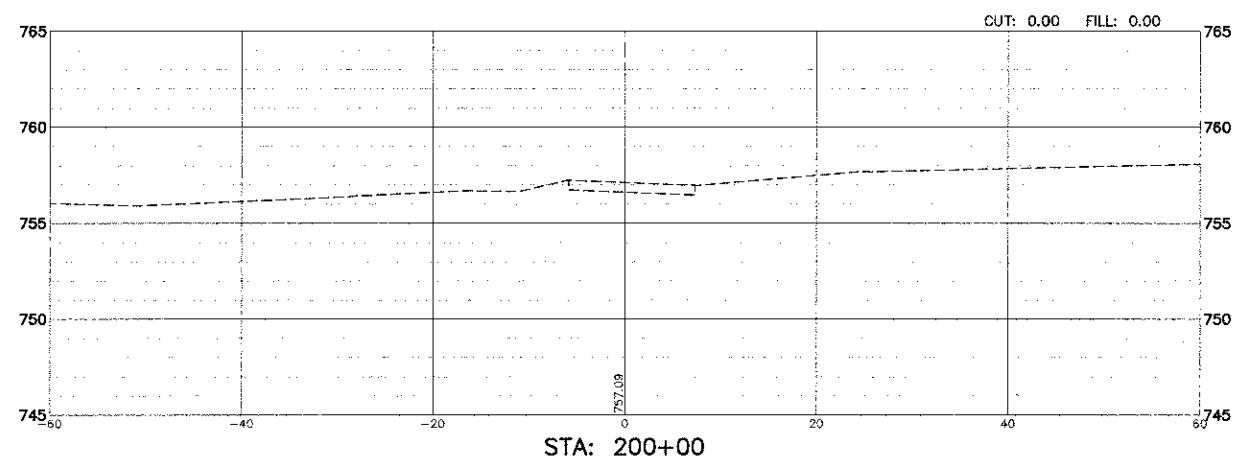
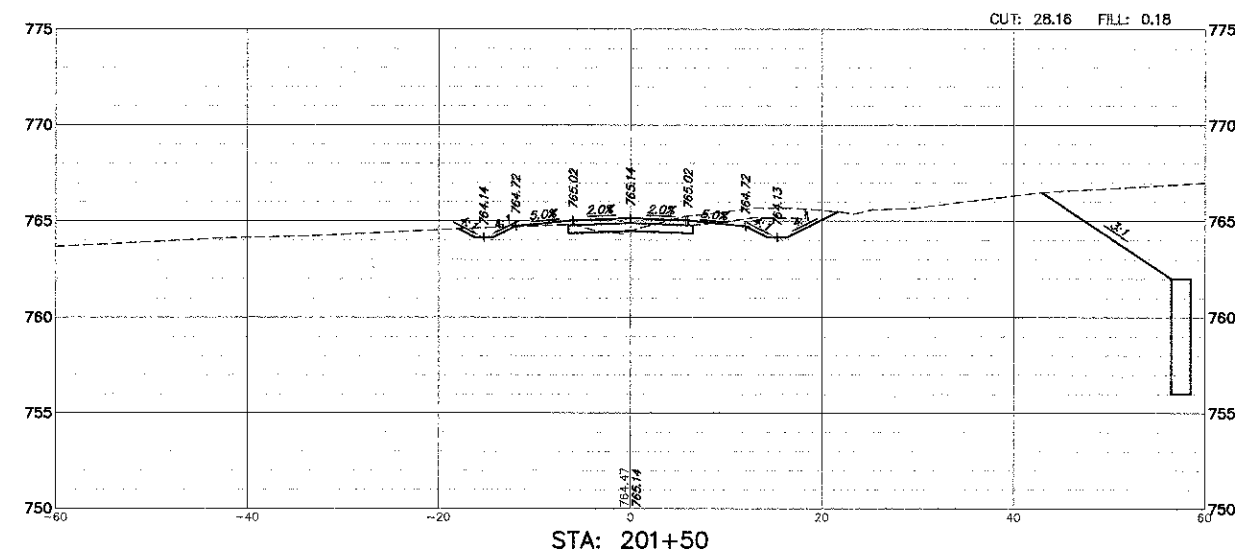
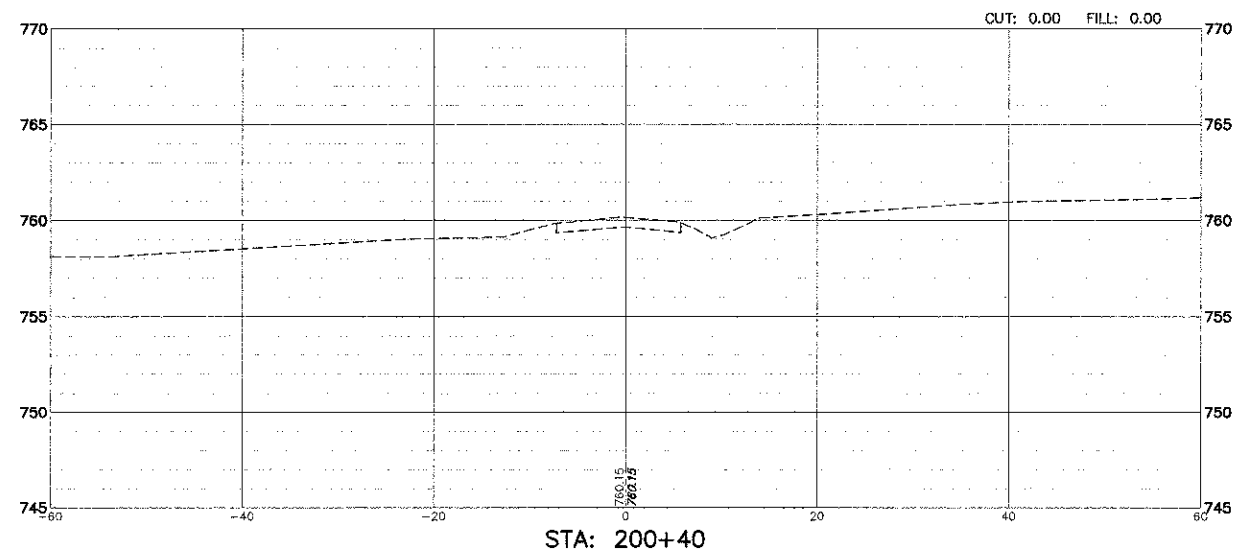


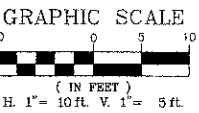

FILE NAME = 4536.705-PRS.dwg	USER NAME = DAN STRAHAN	DESIGNED - DJS	REVISED - 9-7-12	STATE OF ILLINOIS DEPARTMENT OF TRANSPORTATION		EXISTING TRAIL RELOCATION - CROSS SECTIONS GRASS LAKE ROAD BIKE PATH UNDERPASS		FALL RTE	SECTION	COUNTY	TOTAL SHEETS	SHEET NO.
	PLOT SCALE = 1:1	DRAWN - PJS	REVISED - 10-19-12					0174	09-P0075-15-BT	LAKE	74	73
	PLOT DATE = 5/30/2012	CHECKED - TPG	REVISED - 12-17-12					CONTRACT # 63778				
		DATE - 5-29-12	REVISED -					ILLINOIS FED. AID PROJECT				
				SCALE: 1"=10'		SHEET NO. 10 OF 10 SHEETS		STA. 151+00 TO STA. 151+17.57				