


8	EACH	PEDESTRIAN SIGNAL HEADS
6	EACH	PEDESTRIAN PUSH BUTTONS
1	EACH	SERVICE INSTALLATION
1	EACH	TRAFFIC SIGNAL CABINET (COMPLETE)

THE FOLLOWING EXISTING TRAFFIC SIGNAL EQUIPMENT SHALL BE REMOVED BY THE CONTRACTOR, SHALL BECOME THE PROPERTY OF THE CITY OF AURORA AND SHALL BE DELIVERED BY THE CONTRACTOR TO EITHER MR. ERIC GALLT (630-256-3237) OR MR. STEVE ZABURUNOV (630-688-8414) ALONG WITH FIVE (5) COPIES OF A LIST OF EQUIPMENT THAT IS TO REMAIN THE PROPERTY OF THE CITY IN ACCORDANCE WITH THE TRAFFIC SIGNAL SPECIFICATIONS. THIS WORK SHALL BE INCLUDED IN THE CONTRACT UNIT PRICE FOR REMOVE EXISTING TRAFFIC SIGNAL EQUIPMENT.

1 EACH TRAFFIC SIGNAL CONTROLLER

PLAN	SUBMITTED	BY	DATE
NOTE BOOK	ALLOTTMENT CHECKED		
NO. OF WAY CHECKED	DATE OF WAY CHECKED		
NO. OF WAY NAME			

DATE	
BY	
PROFILE SURVEYED	
PLOTTED	
GRADES CHECKED	
NOTE 90% I.M. NO. 1-B	
STRUCTURE NOTATIONS CHECKED	
NO.	

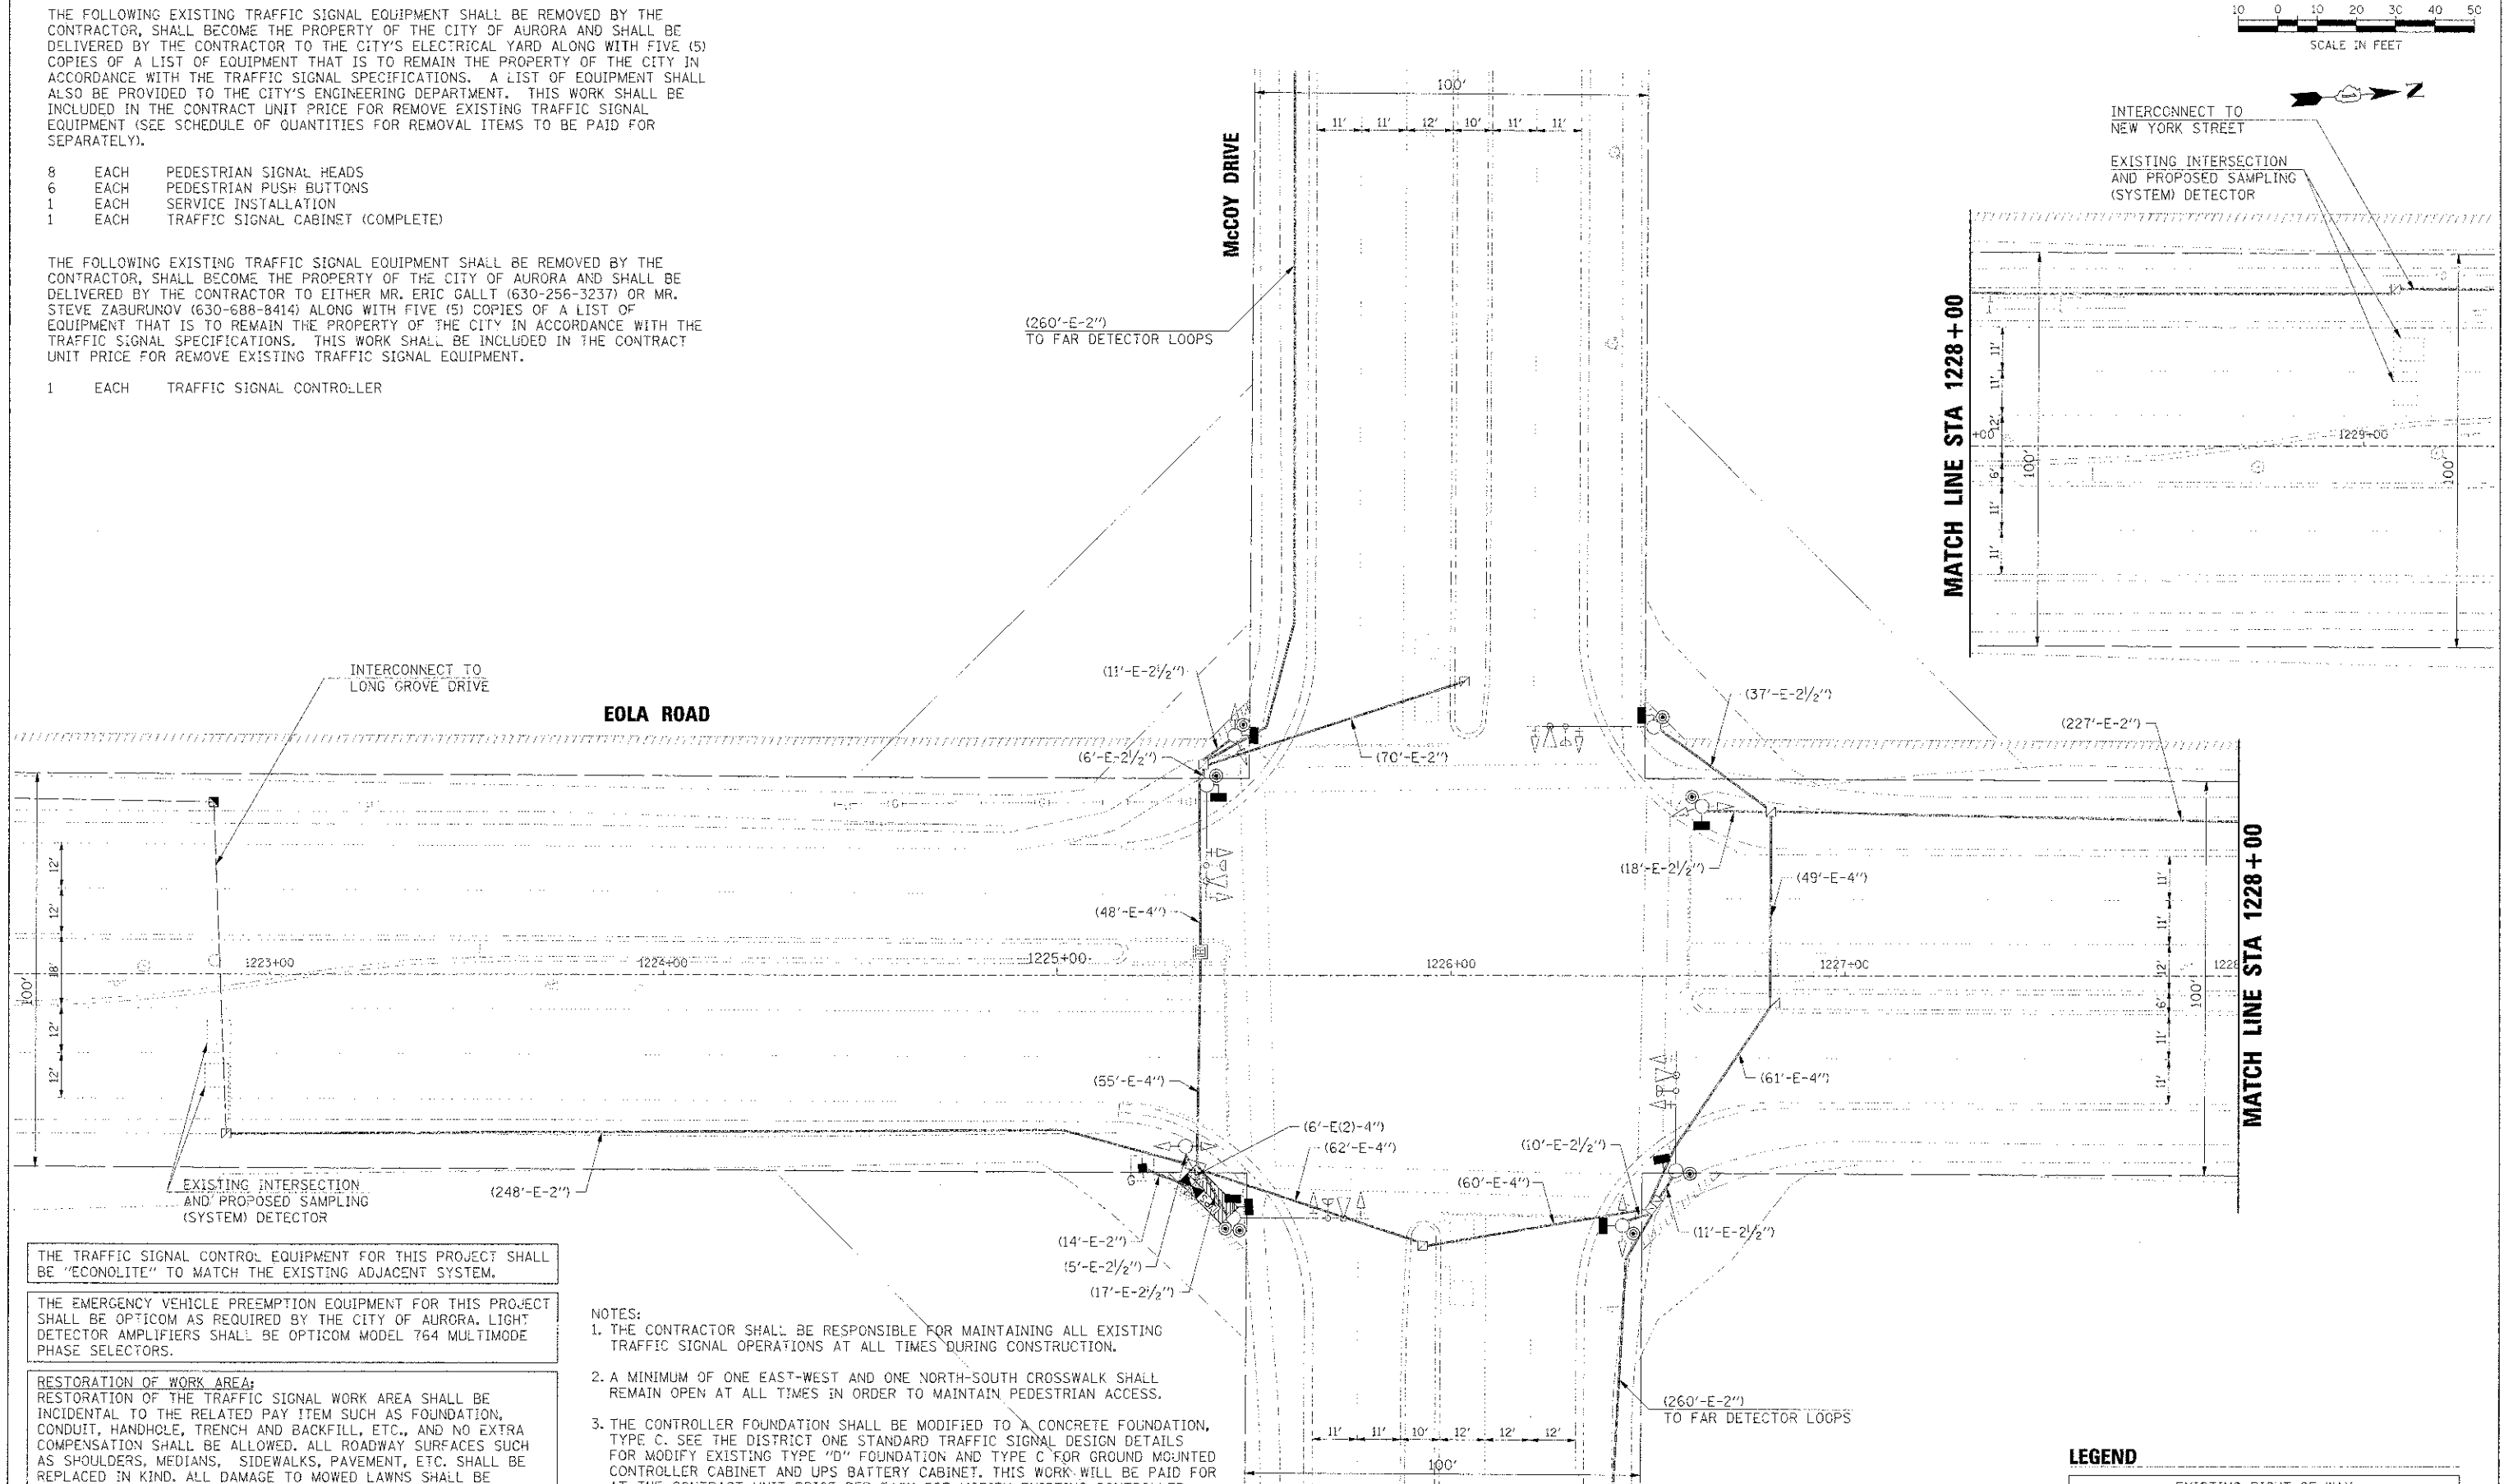

RESTORATION OF WORK AREA:
RESTORATION OF THE TRAFFIC SIGNAL WORK AREA SHALL BE INCIDENTAL TO THE RELATED PAY ITEM SUCH AS FOUNDATION, CONDUIT, HANDHOLE, TRENCH AND BACKFILL, ETC., AND NO EXTRA COMPENSATION SHALL BE ALLOWED. ALL ROADWAY SURFACES SUCH AS SHOULDERS, MEDIANS, SIDEWALKS, PAVEMENT, ETC. SHALL BE REPLACED IN KIND. ALL DAMAGE TO MOWED LAWNS SHALL BE REPLACED WITH AN APPROVED SOD, AND ALL DAMAGE TO UNMOWED FIELDS SHALL BE SEEDED IN ACCORDANCE WITH STANDARD SPECIFICATIONS 252 AND 250 RESPECTIVELY.

4. AN ETHERNET SWITCH SHALL BE INSTALLED WITHIN THE PROPOSED TRAFFIC SIGNAL CONTROLLER CABINET AT MCCOY DRIVE (SEE SPECIAL PROVISIONS).

STATE OF ILLINOIS
DEPARTMENT OF TRANSPORTATION

TRAFFIC SIGNAL MODIFICATION PLAN McCOY DRIVE

— — — — — EXISTING RIGHT-OF-WAY
 ///// EXISTING PERMANENT EASEMENT



HRGreen.com
Illinois Professional Design Firm
104-001322

```

USER NAME = MFelle-
PLOT SCALE =
PLOT DATE = 1/9/2013
FILE NAME = 6%_II.sig6/co.monkey.dge

```

DESIGNED - MJF
CHECKED - APS
DATE - 12/27/2012

REVISED	-
REVISED	-
REVISED	-
REVISED	-

SCALE:	SHEET NO.	OF	SHEETS	STA.	TO STA.
--------	-----------	----	--------	------	---------

F.A.U. RTE.	SECTION	COUNTY	TOTAL SHEETS	SHEET NO.
2531	11-00296-00-TL	OLFAGE/WILL	48	28
CONTRACT NO.			63786	
FED. ROAD DIST. NO.	ILLINOIS	FED. AID PROJECT		