



PLAN	SURVEYED	DATE
NOTE BOOK	PLotted	
NO.	FILE NAME	

PROFILE	SURVEYED	DATE
NOTE BOOK	PLotted	
NO.	FILE NAME	

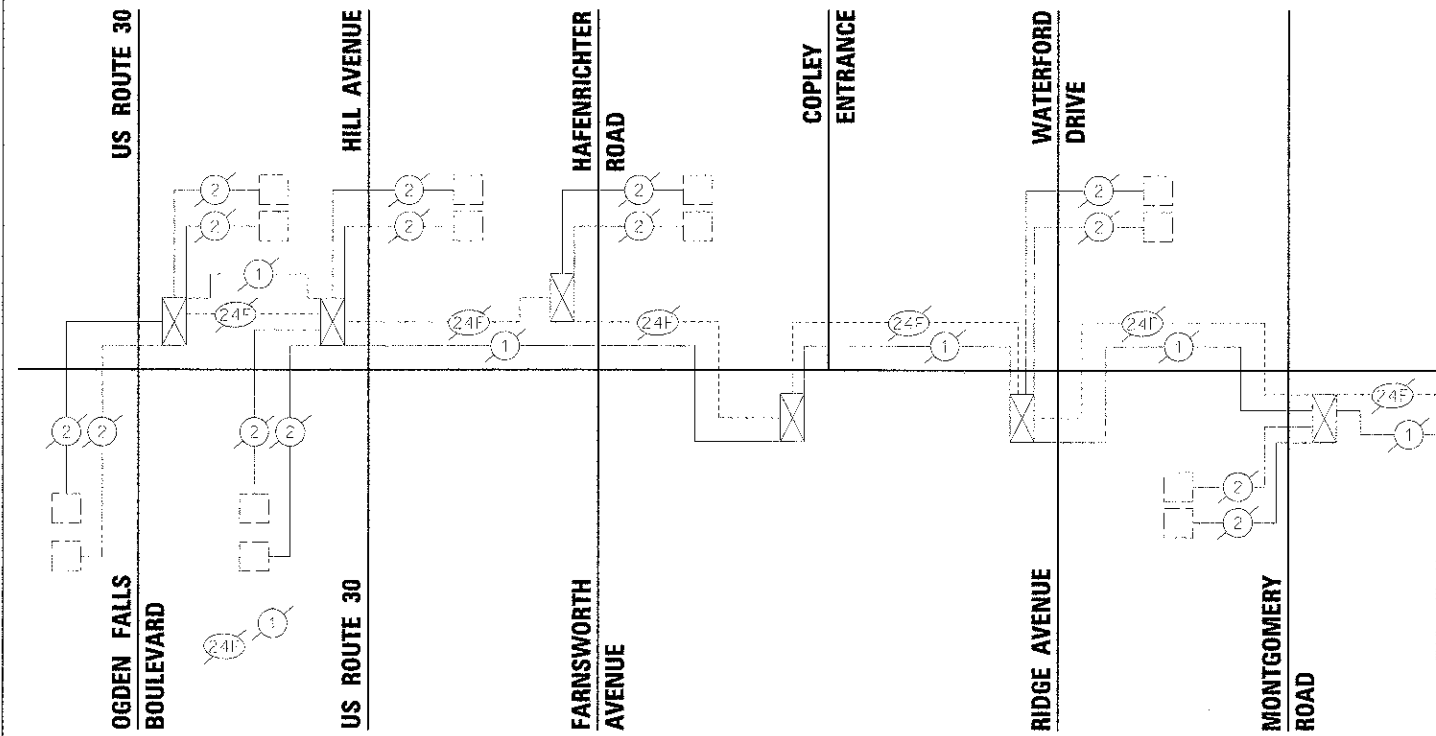

MATCH LINE - SEE SHEET 3 OF 6

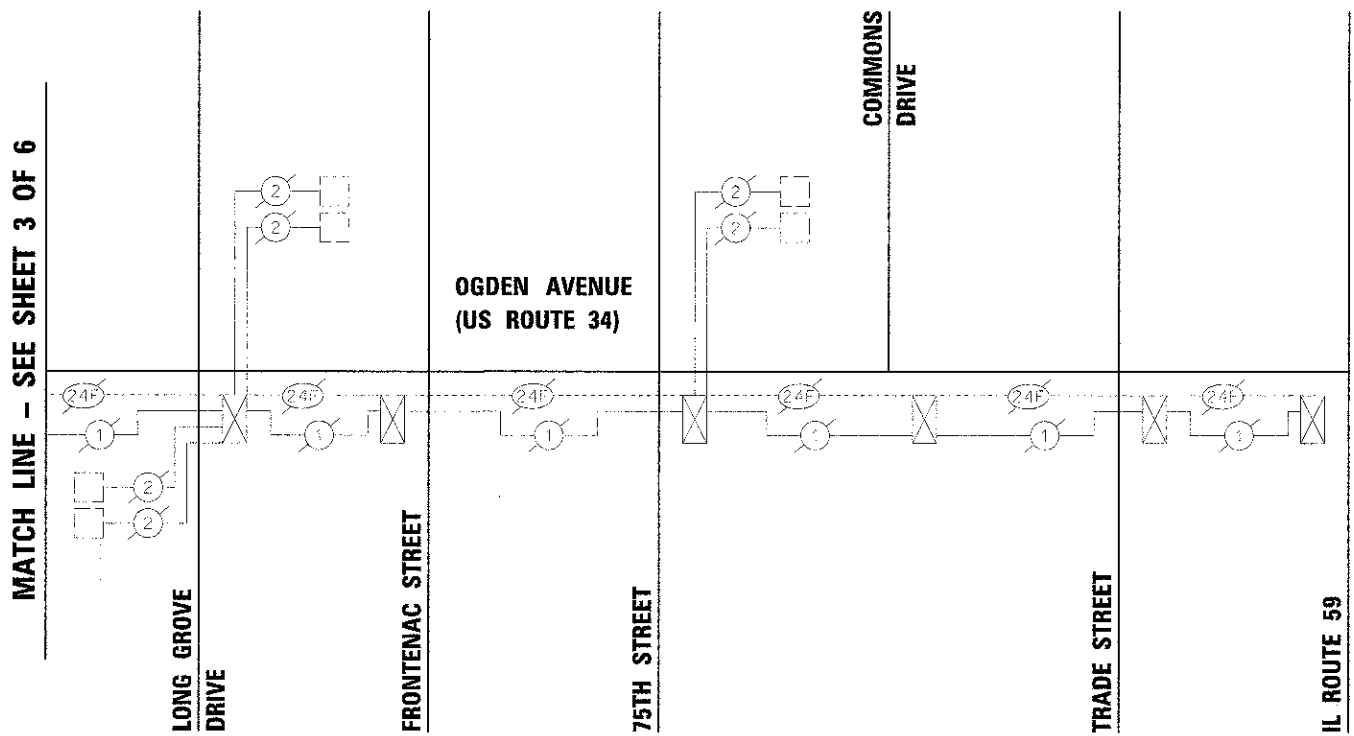

MATCH LINE - SEE SHEET 3 OF 6

SCHEDULE OF QUANTITIES

 HRGreen.com Illinois Professional Design Firm #184-001322 HRGreen	USER NAME = M.J. Miller	DESIGNED = M.J.F	REVISED =	STATE OF ILLINOIS DEPARTMENT OF TRANSPORTATION	INTERCONNECT SCHEMATIC (SHEET 6 OF 6)	F.A.U. RTE. 2531	SECTION 11-00296-00-TL	COUNTY DUPAGE/WILL	TOTAL SHEETS 46	SHEET NO. 46	
	PLOT SCALE =	CHECKED = APS	REVISED =								
	PLOT DATE = 12/27/2012	DATE = 12/27/2012	REVISED =								
	FILE NAME = 09M.U.schem 05.dgn	REVISED =	REVISED =								
SCALE:						SHEET NO.	OF SHEETS	STA.	TO STA.	FED. ROAD DIST. NO.	ILLINOIS FED. AID PROJECT
						CONTRACT NO. 63786					