


PLAN	SURVEY	DATE
NO.	PLotted	
NO.	NOTED	
NO.	FILE NAME	

PROF. FILE	SURVEY	DATE
NO.	PLotted	
NO.	NOTED	
NO.	FILE NAME	

TRAFFIC SIGNAL – FIBER 'T' SPLICE

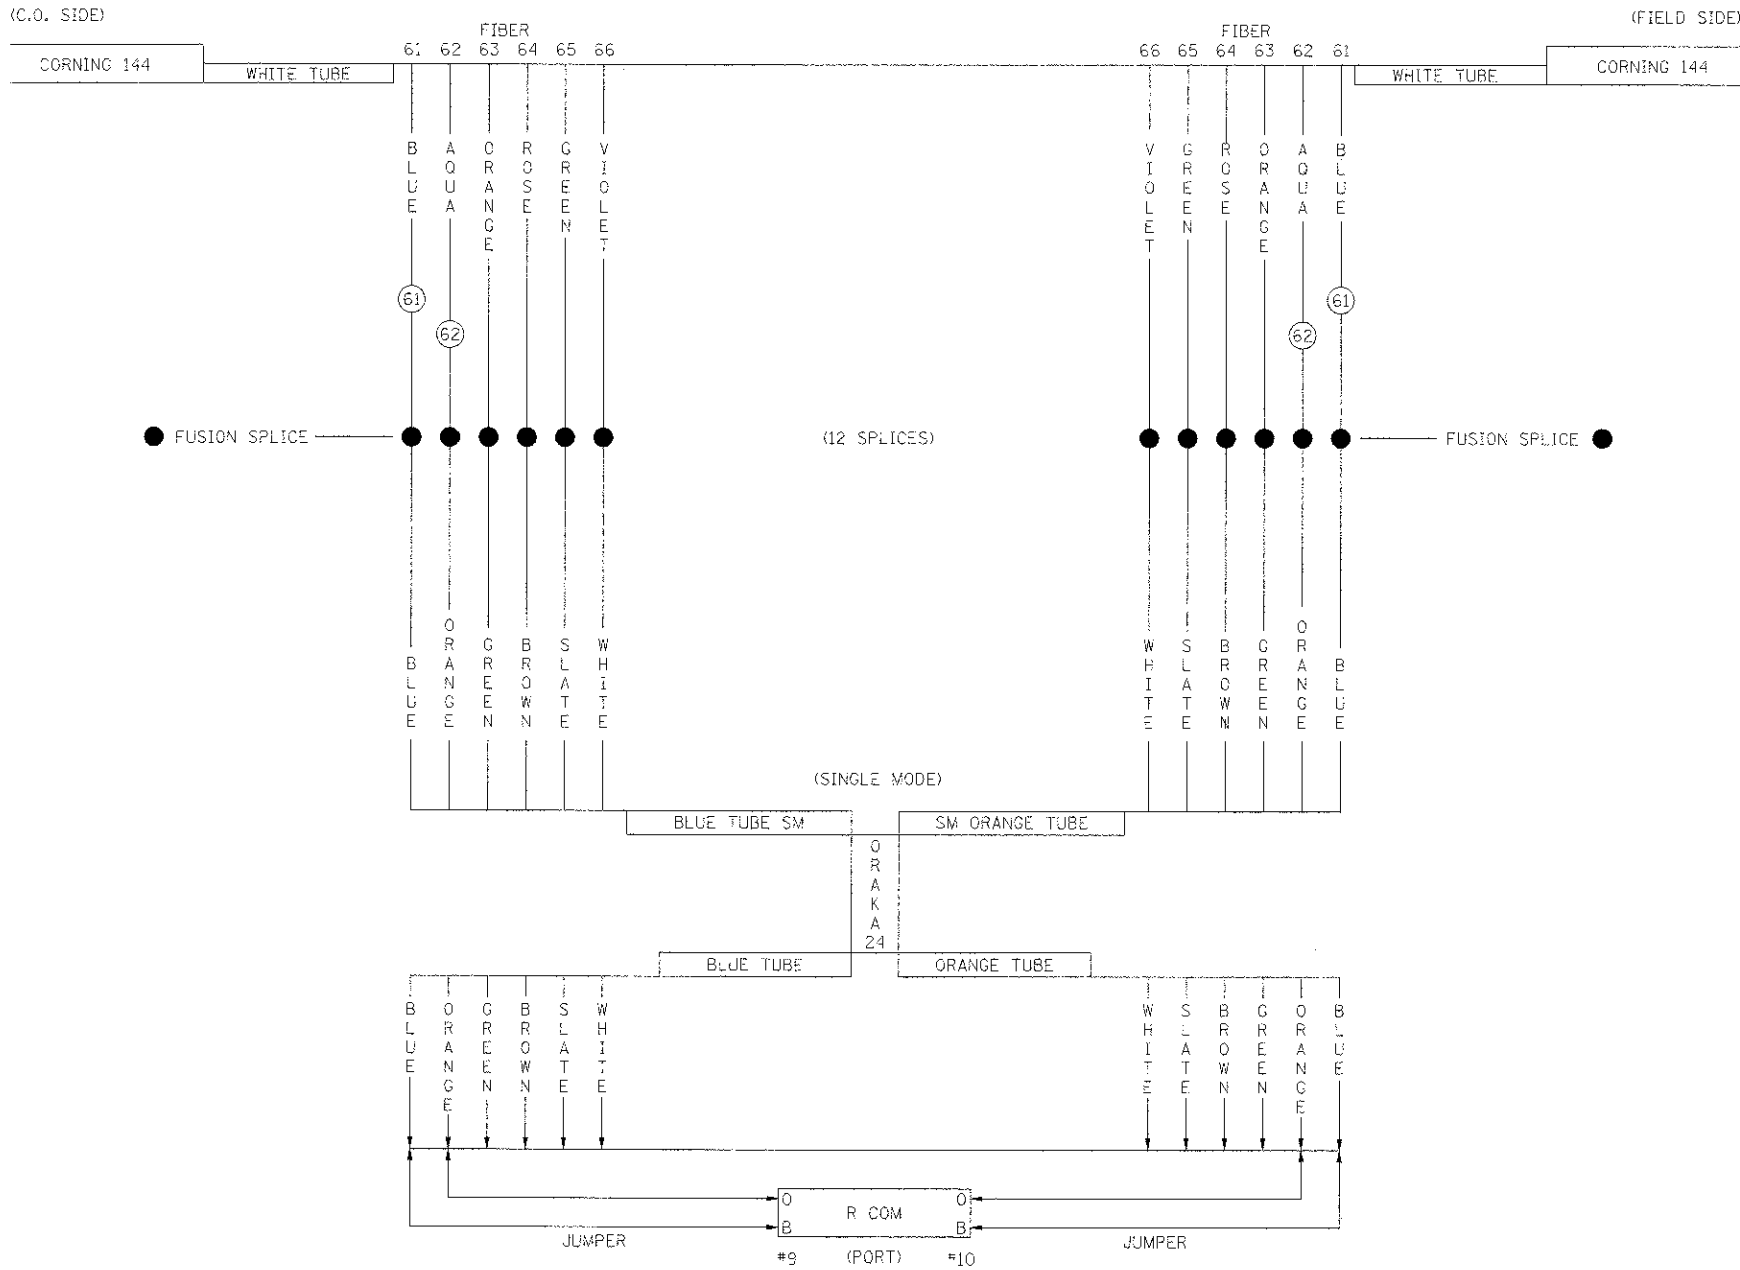

1 EACH: TYCO FOSC 450 D6 CLOSURE
INCLUDED IN STD. 450 D6:
1 EACH: STD. 6 TRAY
1 EACH: 6-HOLE PORT
1 EACH: TRACER GROUND LUG

FIBER OPTIC INTERCONNECT AND SPLICE
GENERAL NOTES

1. AT ALL CABINETS, THE FOLLOWING SHALL BE USED:
MULTI MODE - GREEN TUBE
SINGLE MODE - BLUE TUBE
2. AT ALL CABINETS, A MINIMUM OF SIX (6) MULTI MODE AND SIX (6) SINGLE MODE FIBERS SHALL BE TERMINATED WITH APPROVED MECHANICAL CONNECTORS AT THE DISTRIBUTION ENCLOSURE. FIBERS NOT ATTACHED SHALL BE CAPPED, SEALED, AND LABELED "MM SPARE" OR "SM SPARE".
3. THE DISTRIBUTION ENCLOSURE AND ALL CONNECTORS WILL BE INCLUDED IN THE COST OF THE FIBER OPTIC CABLE.
4. ALL FIBERS SHALL BE TERMINATED IN THE CABINET PRIOR TO THE FUSION SPLICE BEING PERFORMED, SO THAT OTDR TESTS CAN BE RUN TO APPROVE THE SPLICE.
5. OTDR TESTING SHALL BE INCLUDED IN THE COST OF THE FIBER OPTIC SPLICE.
6. AT THE CABINET, TERMINATE ALL TWELVE (12) SINGLE MODE WITH "SC" MECHANICAL CONNECTORS.
7. AT THE CABINET, TERMINATE ALL MULTI MODE WITH "ST" MECHANICAL CONNECTORS.