



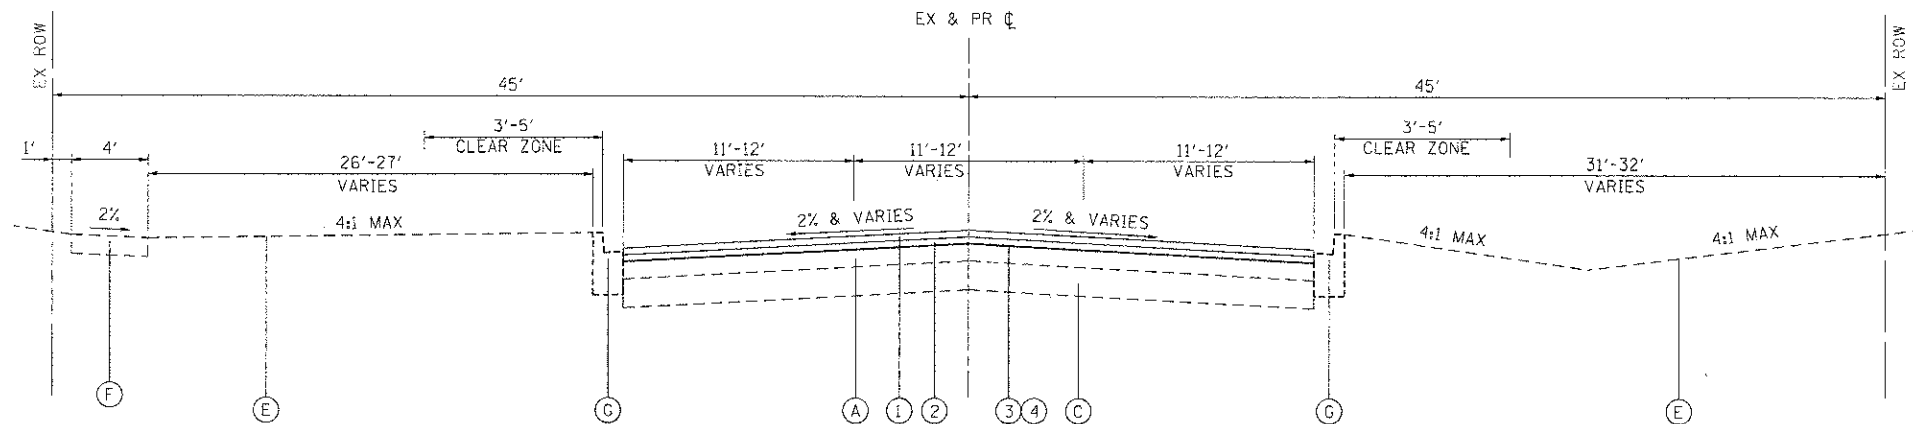

PROPOSED TYPICAL SECTION
CRYSTAL LAKE ROAD
 ROYAL DRIVE TO LILLIAN STREET
 STA 176+00 TO STA 190+00

EXISTING LEGEND

- (A) HOT-MIX ASPHALT PAVEMENT; 6"
- (B) HOT-MIX ASPHALT SURFACE REMOVAL; 3 1/2"
- (C) AGGREGATE SUBBASE; 12"
- (D) AGGREGATE SHOULDERS
- (E) EXISTING GROUND
- (F) EXISTING PCC SIDEWALK
- (G) EXISTING COMBINATION CONCRETE CURB AND GUTTER, TYPE B6.12

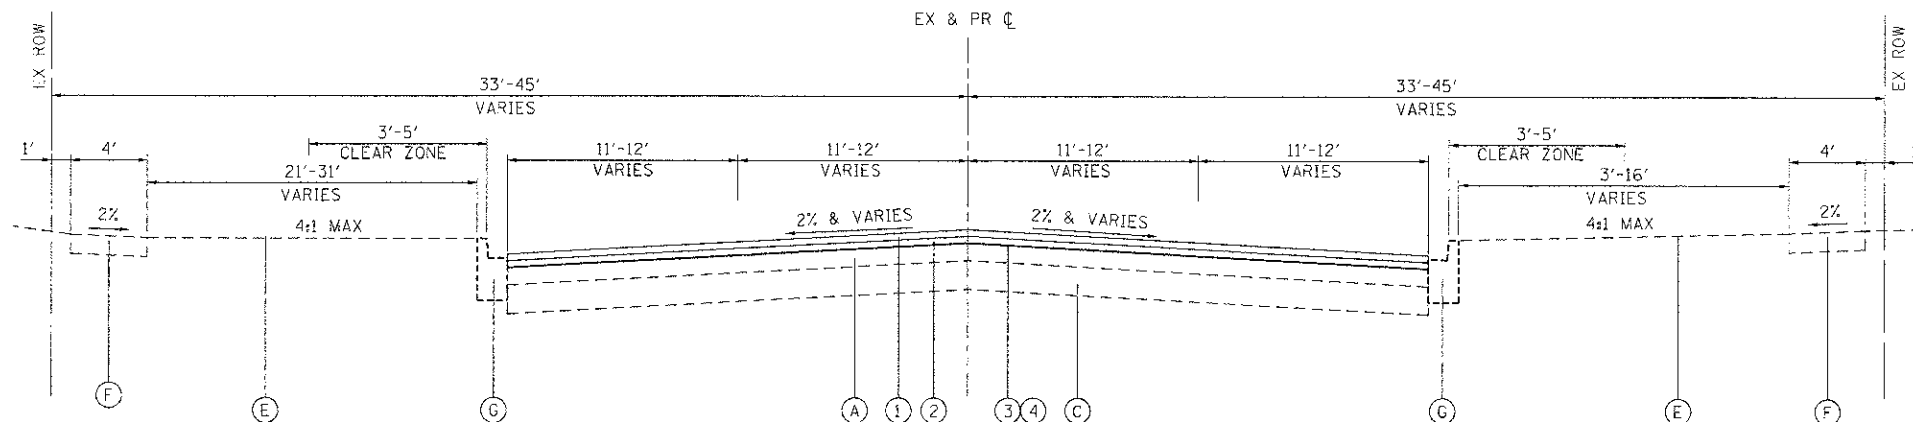

PROPOSED TYPICAL SECTION
CRYSTAL LAKE ROAD
 LILLIAN STREET TO ILLINOIS ROUTE 120
 STA 190+00 TO STA 213+27

PROPOSED LEGEND

- (1) HOT-MIX ASPHALT SURFACE COURSE, MIX 'D', N70; 1 1/2"
- (2) HOT-MIX ASPHALT BINDER COURSE, IL-19.0, N70; 2 1/4"
- (3) BITUMINOUS MATERIALS (PRIME COAT)
- (4) AGGREGATE (PRIME COAT)
- (5) AGGREGATE SHOULDERS, TYPE B (9% MAX SLOPE)

COMPANY NAME: HRGreen.com
 PROJECT CONTACT: J. J. J. J.
 DATE: 10/10/2018
 CLIENT: CITY OF MCHENRY
 FILE NAME: 11-00073-00-RS
 PLOT DATE: 10/10/2018
 PLOT SCALE: NTS
 PLOT DATE: 10/10/2018



USER NAME = jstzrzel	DESIGNED - JJS	REVISED -
DRAWN - JJS	CHECKED - AC	REVISED -
PLOT SCALE = NTS	DATE -	REVISED -
PLOT DATE = 10/10/2018		

CITY OF MCHENRY

CRYSTAL LAKE ROAD
PROPOSED TYPICAL SECTIONS

SCALE: NTS SHEET NO. 2 OF 2 SHEETS STA. TO STA.

F.A. R.T.E.	SECTION	COUNTY	TOTAL SHEETS	SHEET NO.
0085	11-00073-00-RS	MCHENRY	44	8
CONTRACT NO.			63794	
FED. ROAD DIST. NO. ILLINOIS FED. AID PROJECT				