

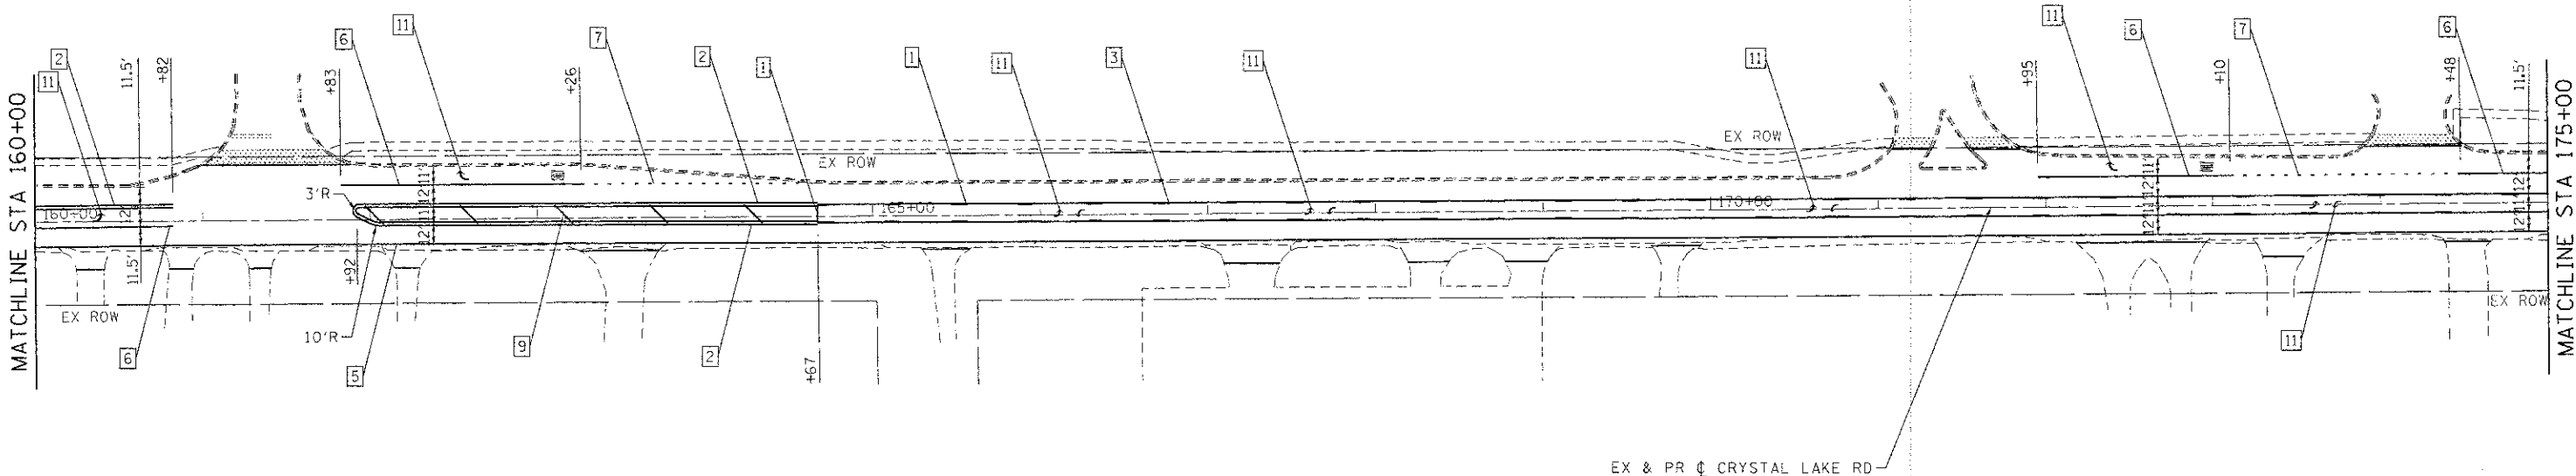


MCHENRY HIGH SCHOOL WEST CAMPUS

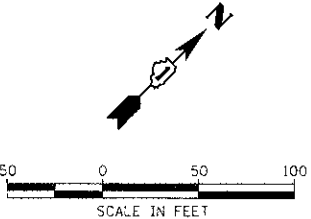

LEGEND					
1	LINE 4" (YELLOW SOLID LINE)	5	LINE 4" (WHITE SOLID LINE)	10	LINE 24" (WHITE STOP BAR)
2	LINE 4" (DOUBLE YELLOW SOLID LINES)	6	LINE 6" (WHITE SOLID LINE)	11	LETTERS AND SYMBOLS (TYP.)
3	LINE 4" (YELLOW - 10' DASH, 30' SKIP)	7	LINE 6" (WHITE LANE LINE - 2' DASH, 6' SKIP)	12	LINE 12" (WHITE LONGITUDINAL)
4	LINE 4" (WHITE LANE LINE - 10' DASH, 30' SKIP)	8	LINE 12" (WHITE DIAGONAL LINE)		
		9	LINE 12" (YELLOW DIAGONAL LINE @ 75' OR 5 MIN.)		

- NOTES:
- PAVEMENT MARKINGS SHALL BE THERMOPLASTIC ALONG CRYSTAL LAKE ROAD.
 - RAISED REFLECTIVE PAVEMENT MARKERS SHALL BE USED ALONG CRYSTAL LAKE ROAD. SEE DISTRICT DETAIL TC-11.
 - RAISED REFLECTIVE PAVEMENT MARKERS AS LANE DIVIDERS SHALL BE SPACED 80' O.C. ALONG TANGENTS AND SPACED 40' O.C. ALONG CURVES PER DISTRICT DETAIL TC-11.

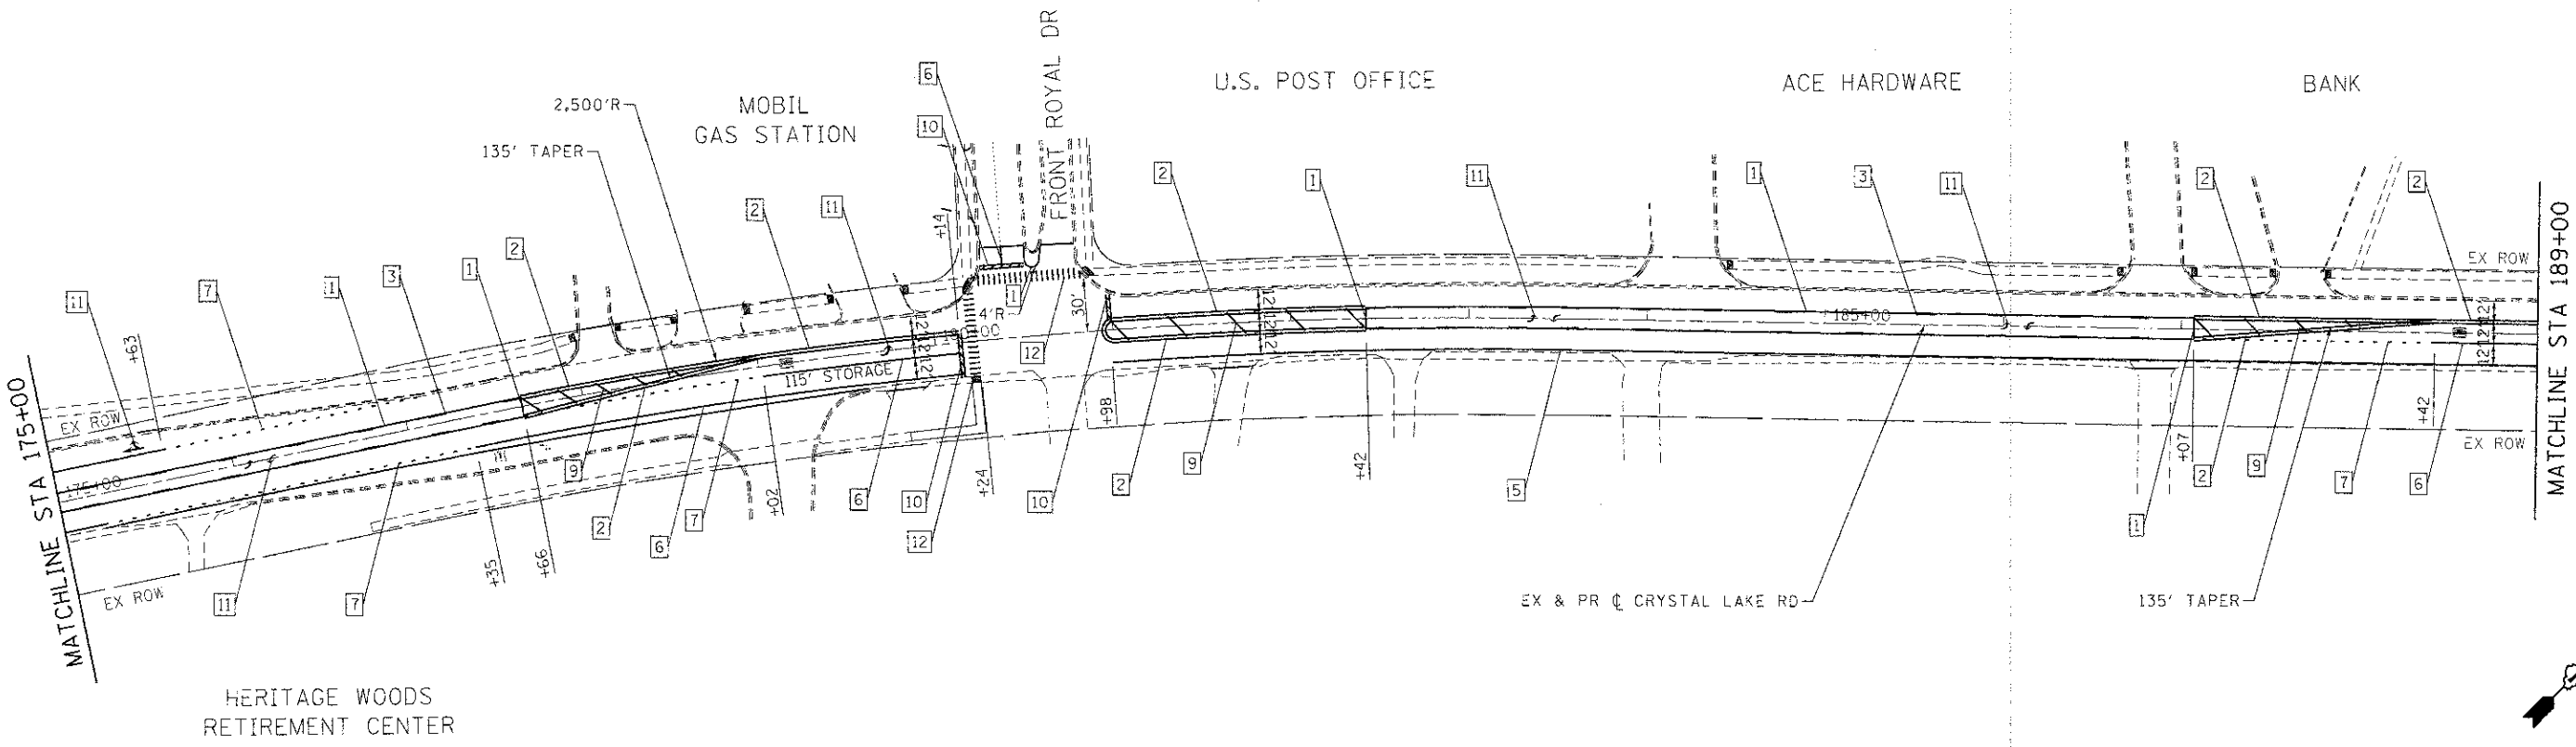

COMPANY NAME: HRGreen.com
PROJECT CONTACT: J. J. J. J.
DATE: 2/22/2019
DRAWN: J. J. J. J.
FILE NAME: 8610389.prd
PLOT DRIVER: PHE.chi
PEN TABLE: Standard-Trans.tbl



HRGreen.com
Illinois Professional Design Firm
#194-001322

USER NAME = j. j. j. j.	DESIGNED - JJS	REVISED -
PLOT SCALE = 1"=50'	DRAWN - JJS	REVISED -
PLOT DATE = 2/22/2019	CHECKED - AC	REVISED -
	DATE -	REVISED -

CITY OF MCHENRY

CRYSTAL LAKE ROAD
PAVEMENT MARKING PLAN

SCALE: 1"=50' SHEET NO. 3 OF 4 SHEETS STA. 160+00 TO STA. 189+00

F.A. RTE.	SECTION	COUNTY	TOTAL SHEETS	SHEET NO.
0085	11-00073-00-RS	MCHENRY	44	19
CONTRACT NO.				63794
FED. ROAD DIST. NO. ILLINOIS FED. AID PROJECT				