

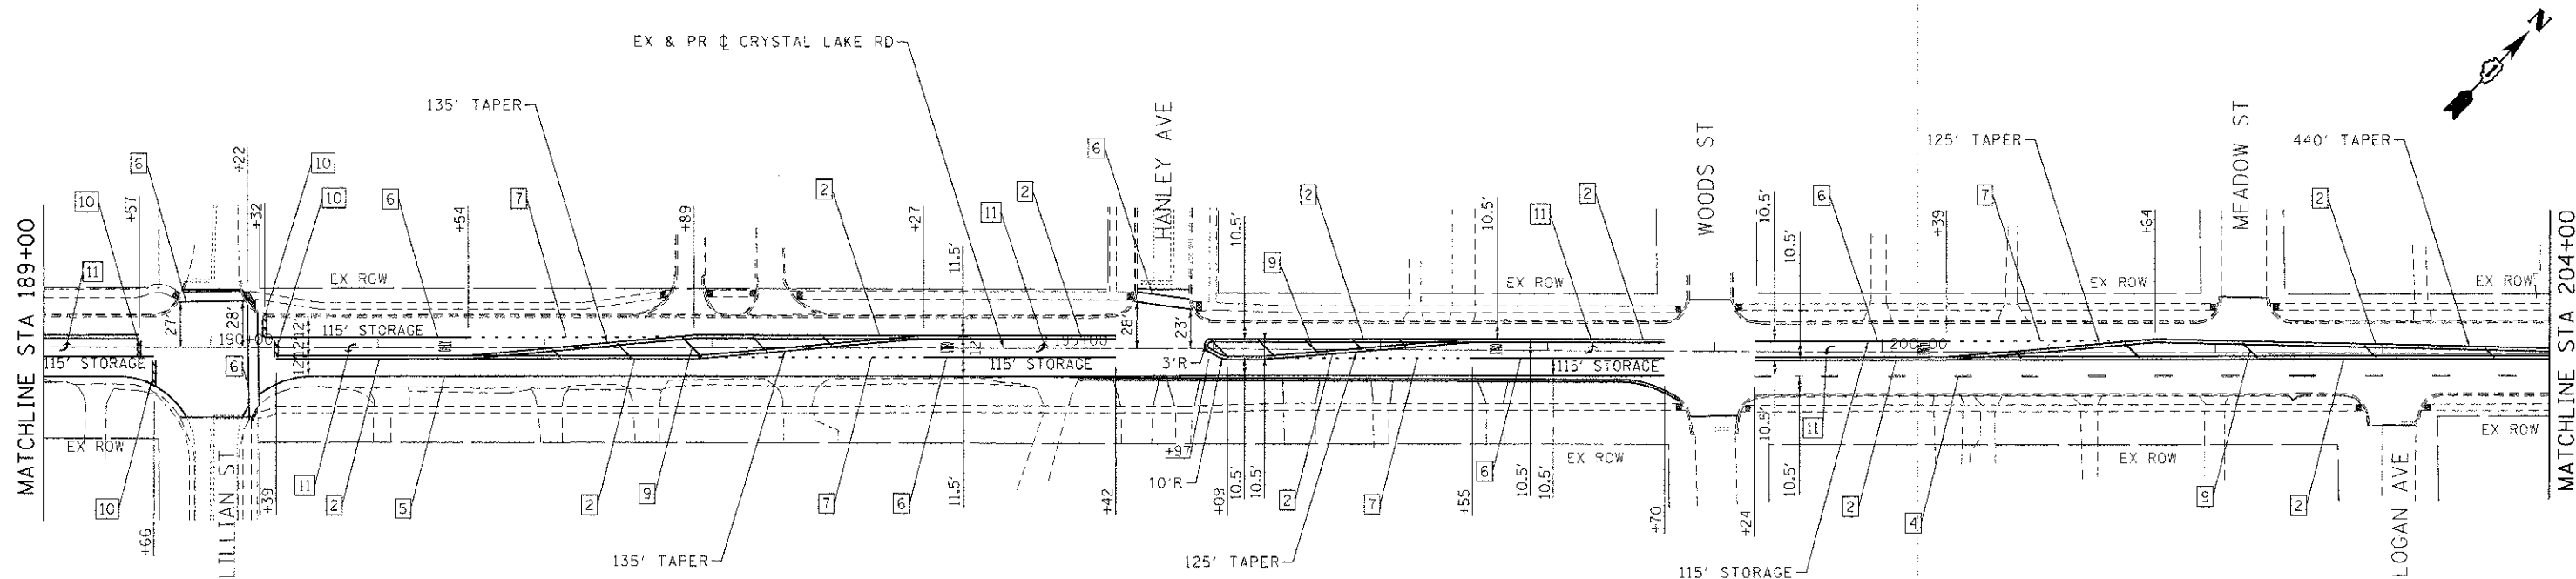


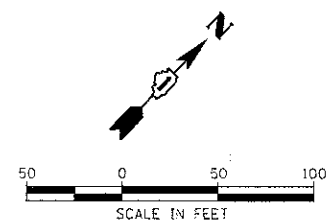

- LEGEND**
- | | | |
|--|---|----------------------------------|
| 1 LINE 4" (YELLOW SOLID LINE) | 5 LINE 4" (WHITE SOLID LINE) | 10 LINE 24" (WHITE STOP BAR) |
| 2 LINE 4" (DOUBLE YELLOW SOLID LINES) | 6 LINE 6" (WHITE SOLID LINE) | 11 LETTERS AND SYMBOLS (TYP.) |
| 3 LINE 4" (YELLOW - 10' DASH, 30' SKIP) | 7 LINE 6" (WHITE LANE LINE - 2' DASH, 6' SKIP) | 12 LINE 12" (WHITE LONGITUDINAL) |
| 4 LINE 4" (WHITE LANE LINE - 10' DASH, 30' SKIP) | 8 LINE 12" (WHITE DIAGONAL LINE) | |
| | 9 LINE 12" (YELLOW DIAGONAL LINE @ 75' OR 5 MIN.) | |

- NOTES:**
- PAVEMENT MARKINGS SHALL BE THERMOPLASTIC ALONG CRYSTAL LAKE ROAD.
 - RAISED REFLECTIVE PAVEMENT MARKERS SHALL BE USED ALONG CRYSTAL LAKE ROAD. SEE DISTRICT DETAIL TC-11.
 - RAISED REFLECTIVE PAVEMENT MARKERS AS LANE DIVIDERS SHALL BE SPACED 80' O.C. ALONG TANGENTS AND SPACED 40' O.C. ALONG CURVES PER DISTRICT DETAIL TC-11.

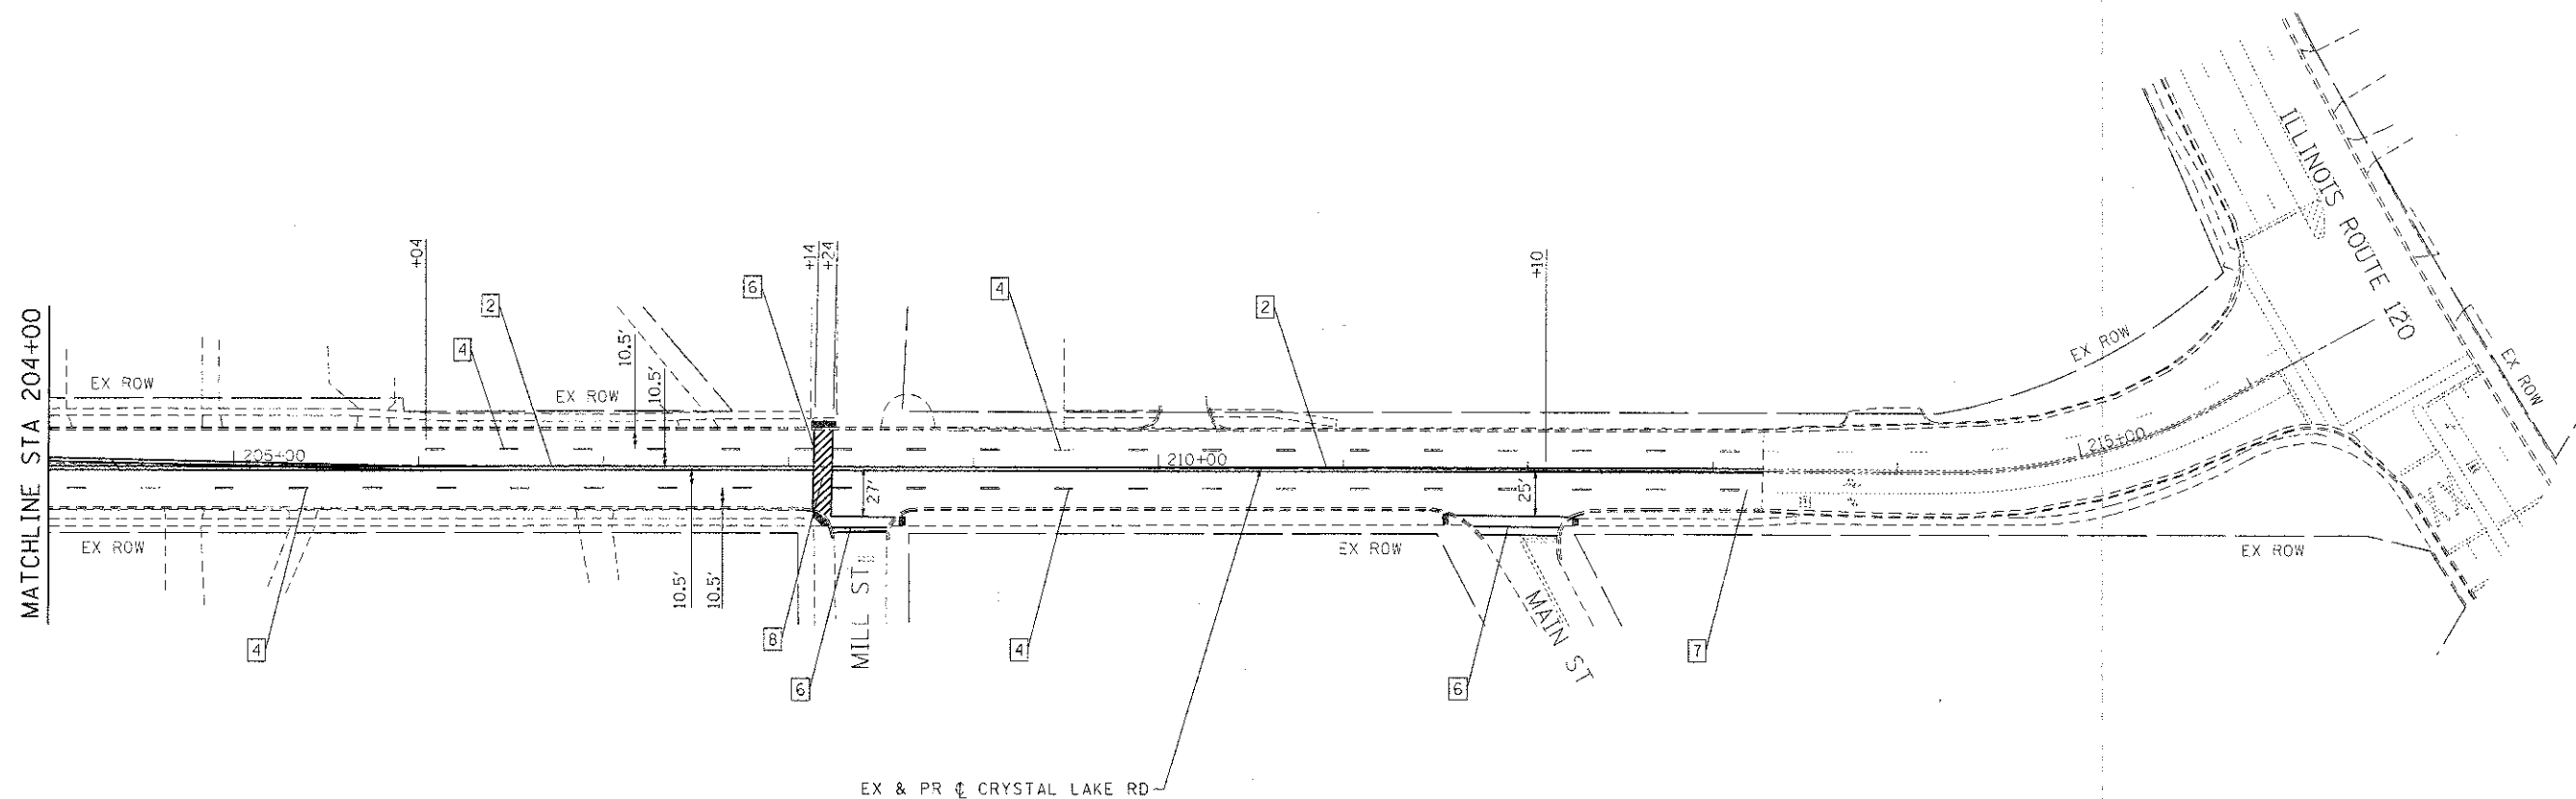

COMPANY NAME: HRGreen.com
 PROJECT CONTACT: J. J. S.
 DATE: 2/25/2020
 CLIENT: CITY OF MCHENRY
 FILE NAME: 11-00073-00-RS
 PLOT DRIVER: PLOT.DRI
 PLOT TABLE: Standard-Trans.tbl

 HRGreen.com Illinois Professional Design Firm #184-001322	USER NAME = jsteele	DESIGNED - JJS	REVISED -	CITY OF MCHENRY	CRYSTAL LAKE ROAD PAVEMENT MARKING PLAN				F.A. RTE. 0085	SECTION 11-00073-00-RS	COUNTY MCHENRY	TOTAL SHEETS 44	SHEET NO. 20
		DRAWN - JJS	REVISED -						CONTRACT NO. 63794				
	PLOT SCALE = 1"=50'	CHECKED - AC	REVISED -		SCALE: 1"=50'				FED. ROAD DIST. NO. ILLINOIS FED. AID PROJECT				
	PLOT DATE = .DATE.	DATE -	REVISED -		SHEET NO. 4 OF 4 SHEETS STA. 189+00 TO STA. END								