



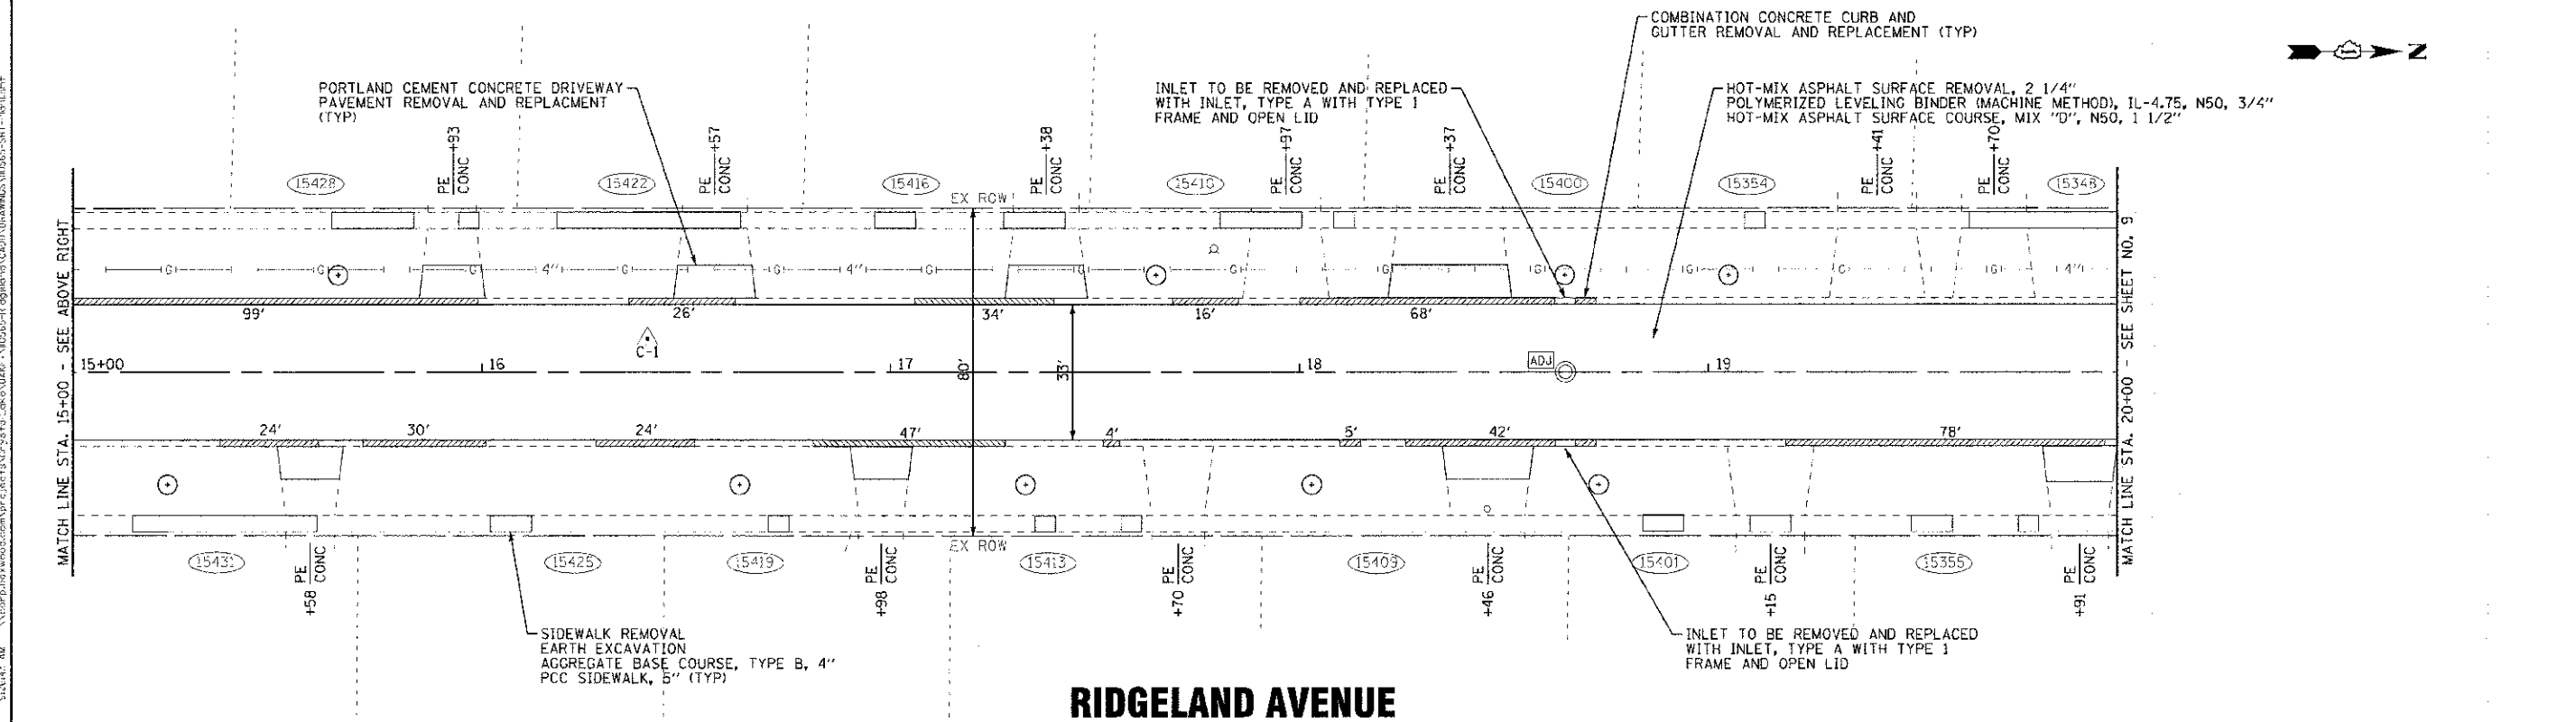

DRAWN BY: J. KARL
 CHECKED BY: J. KARL
 DATE: 01-29-13
 FILE: 110565-SHT-Plan1.shl

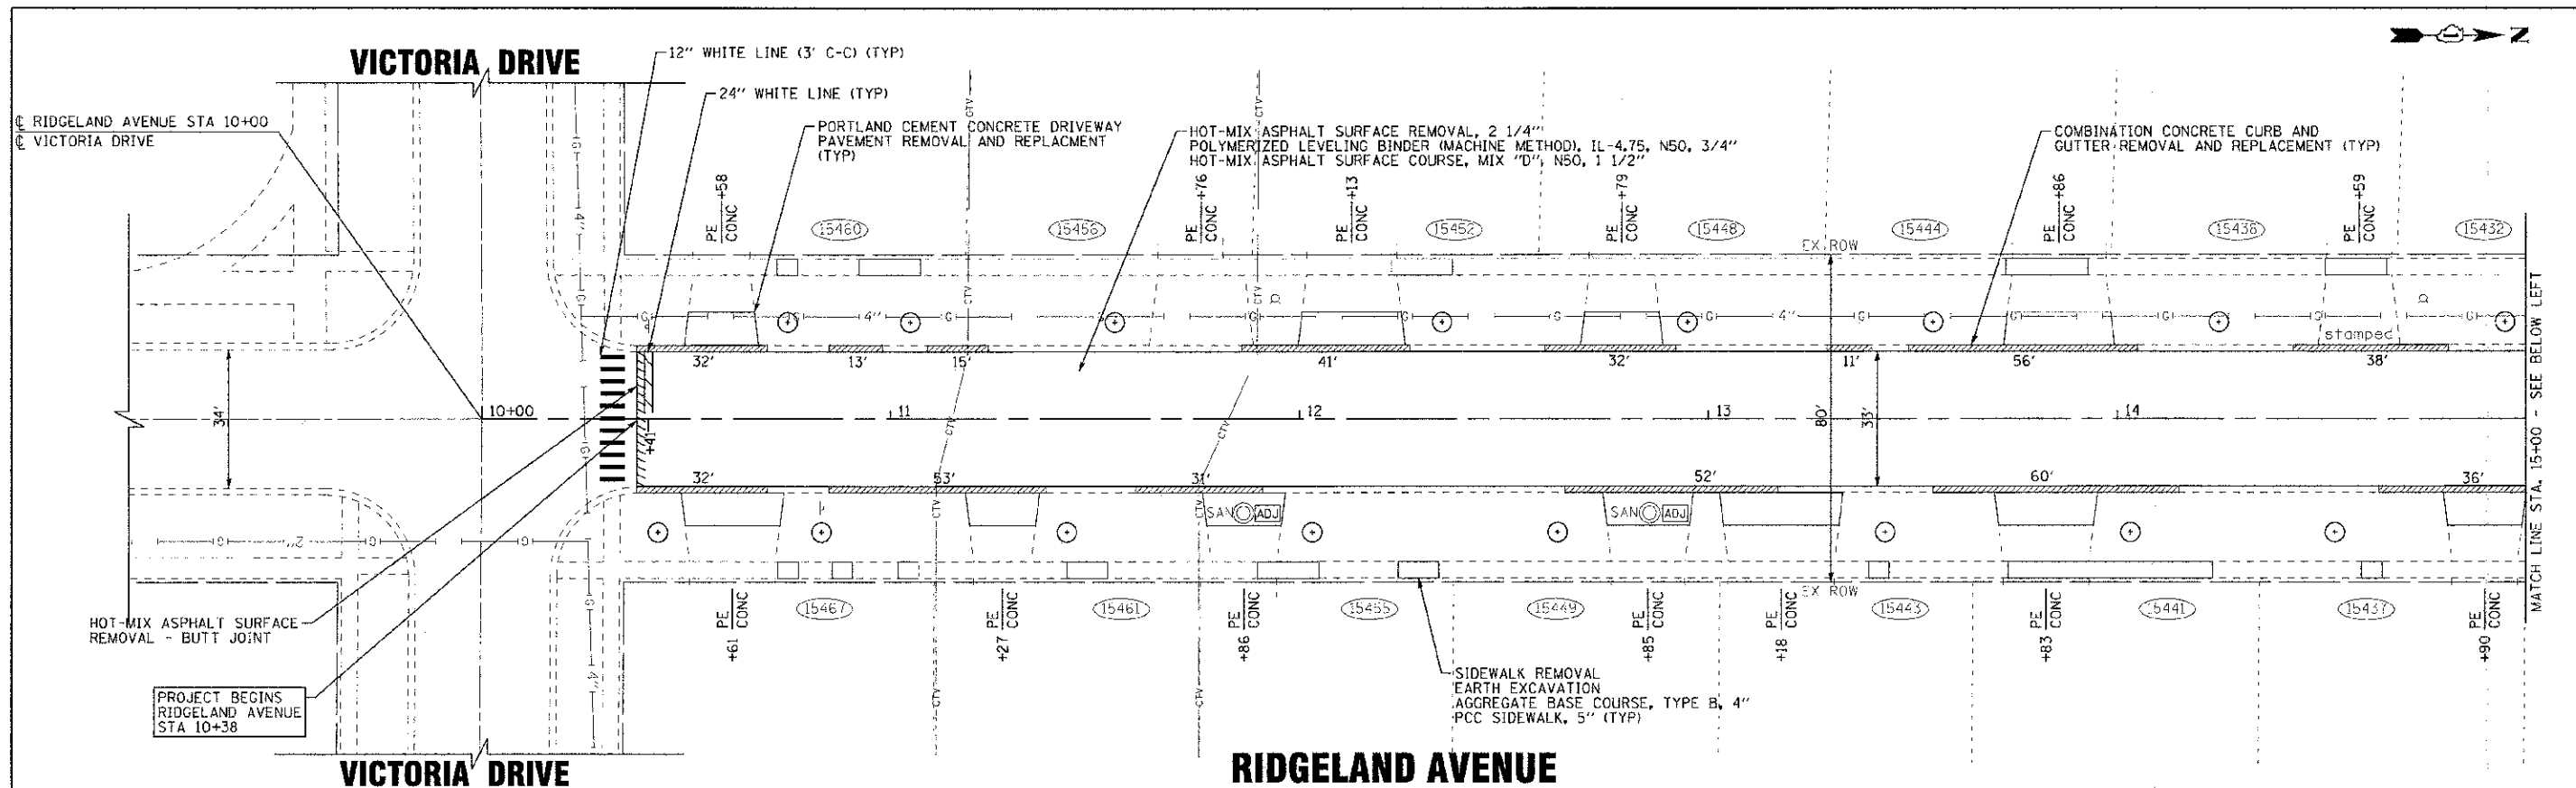

DESIGNED - TMS	REVISED -
DRAWN - KAR	REVISED -
CHECKED - JKF	REVISED -
DATE - 01-29-13	FILE - 110565-SHT-Plan1.shl

STATE OF ILLINOIS
 DEPARTMENT OF TRANSPORTATION

RIDGELAND AVENUE PLAN

SCALE: 1" = 20'
 STA. 10+00 TO STA. 20+00

F.A.U. RTE.	SECTION	COUNTY	TOTAL SHEETS	SHEET NO.
1019	11-00098-00-RS	COOK	15	8
CONTRACT NO. 63795				
FED. ROAD DIST. NO. [ILLINOIS] FED. AID PROJECT				