


DECIDUOUS TREE

NOT TO SCALE

COPYRIGHT © 2013 BY BAXTER & WOODMAN, INC.
 STATE OF ILLINOIS PROFESSIONAL DESIGNER
 LICENSE NO. - 04-00027, EXPIRES 4/30/2018
 12/2/2013 3:56:03 PM I:\Projects\10565-SHT-Details.sht

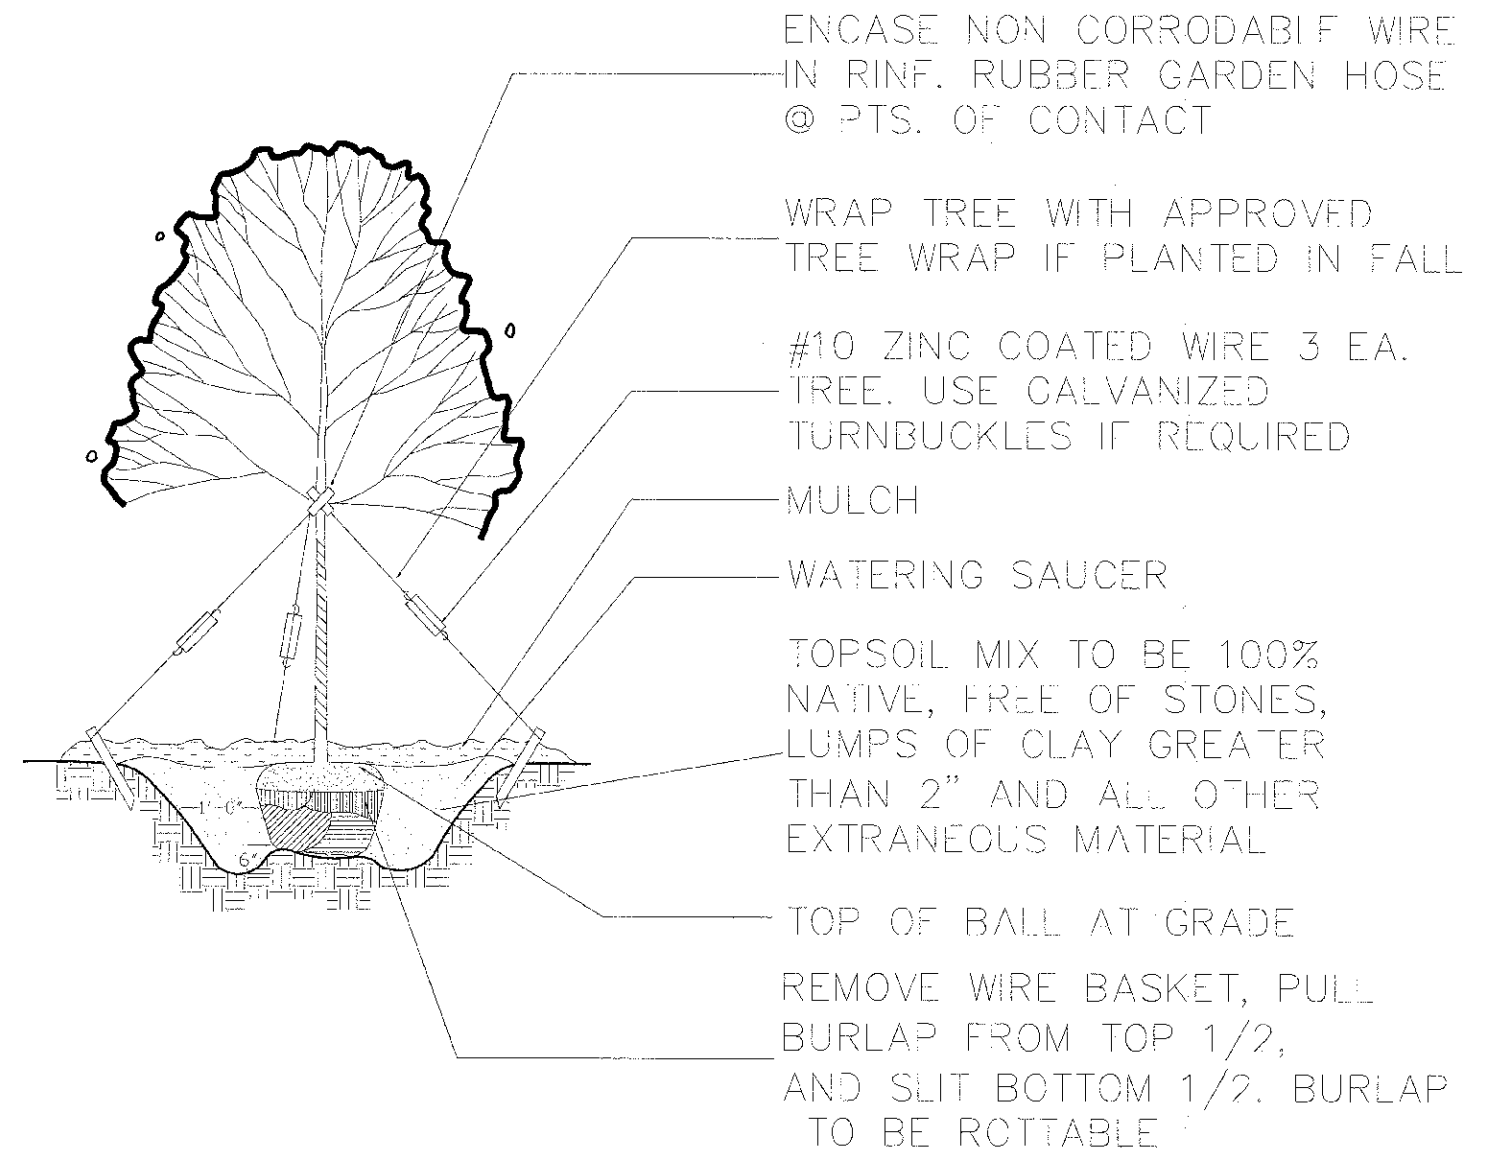

DESIGNED - TMS	REVISED -
DRAWN - KAR	REVISED -
CHECKED - JJF	REVISED -
DATE - 01-29-13	FILE - 110565-SHT-Details.sht

STATE OF ILLINOIS
 DEPARTMENT OF TRANSPORTATION

MISCELLANEOUS DETAILS

SCALE: STA. TO STA.

F.A.J. RTE.	SECTION	COUNTY	TOTAL SHEETS	SHEET NO.
1019	11-00098-00-RS	COOK	15	11
CONTRACT NO. 63795				
FED. ROAD DIST. NO. ILLINOIS FED. AID PROJECT				