



EXISTING ROADWAY TYPICAL SECTION
(SECTION A-A, SEE EXISTING CONDITIONS & DEMOLITION PLAN)

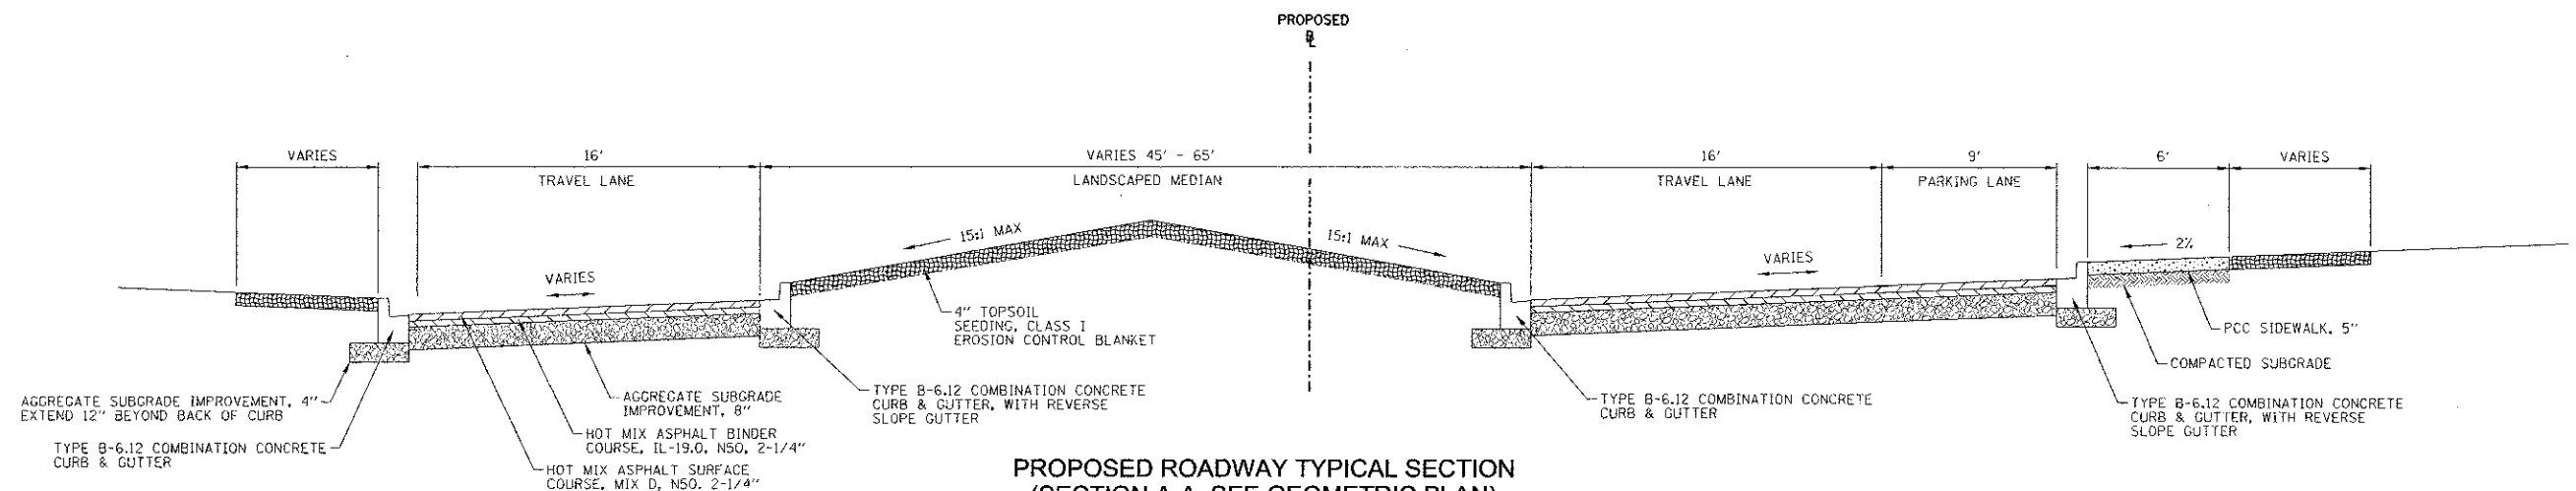

PROPOSED ROADWAY TYPICAL SECTION
(SECTION A-A, SEE GEOMETRIC PLAN)
STA. 101+40 TO STA. 103+80

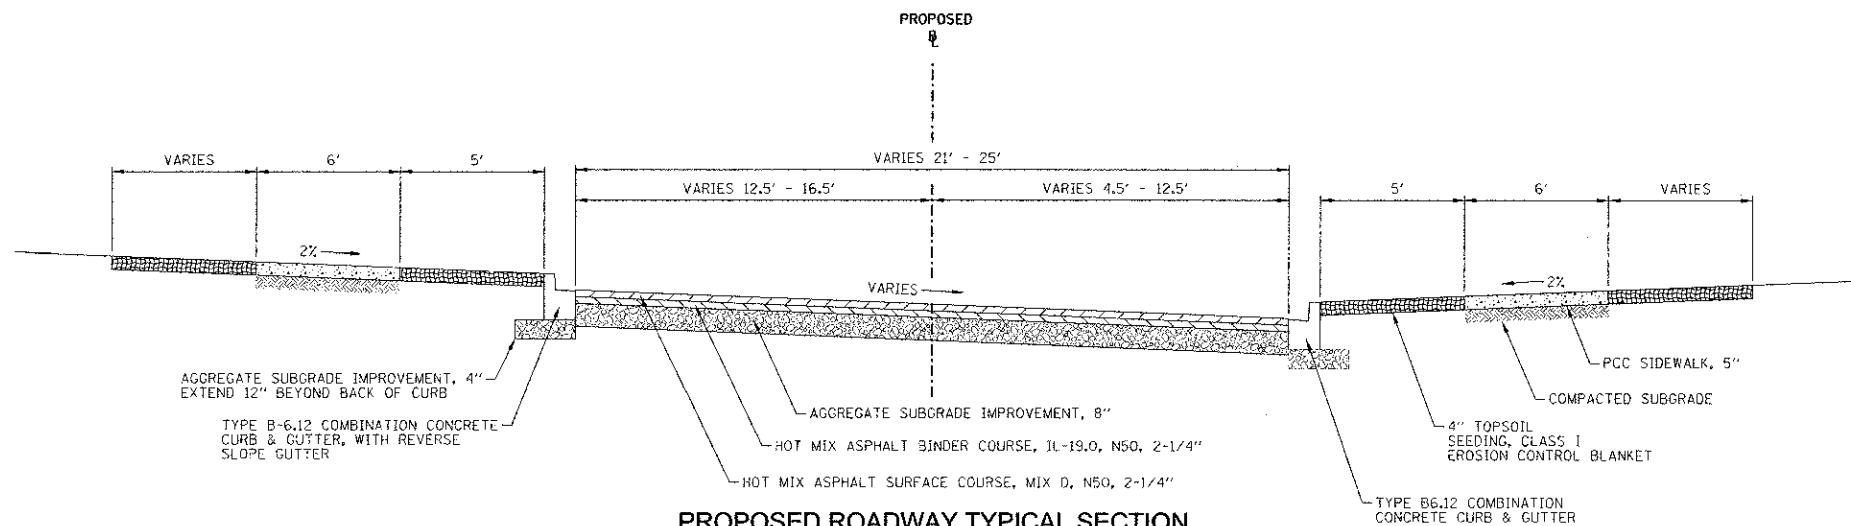

PROPOSED ROADWAY TYPICAL SECTION
(SECTION B-B, SEE GEOMETRIC PLAN)
STA. 103+80 TO STA. 105+71

HOT-MIX ASPHALT MIX REQUIREMENTS	
MIXTURE TYPE	AIR Voids @Ndes
ROADWAY PAVEMENT	
HOT-MIX ASPHALT BINDER COURSE, IL-19.0, N50	4% @ 50 GYR.
HOT-MIX ASPHALT SURFACE COURSE, MIX "D", N50 (IL 9.5 mm)	4% @ 50 GYR.
PARKING LOT PAVEMENT	
HOT-MIX ASPHALT BINDER COURSE, IL-19.0, N50	4% @ 50 GYR.
HOT-MIX ASPHALT SURFACE COURSE, MIX "D", N50 (IL 9.5 mm)	4% @ 50 GYR.
ASPHALT PATH	
HOT-MIX ASPHALT SURFACE COURSE, MIX "D", N50 (IL 9.5 mm)	4% @ 50 GYR.

NOTES:
1. THE UNIT WEIGHT USED TO CALC. ALL HMA SURFACE MIXTURE QUANTITIES IS 112 LBS/SO YD/IN.