



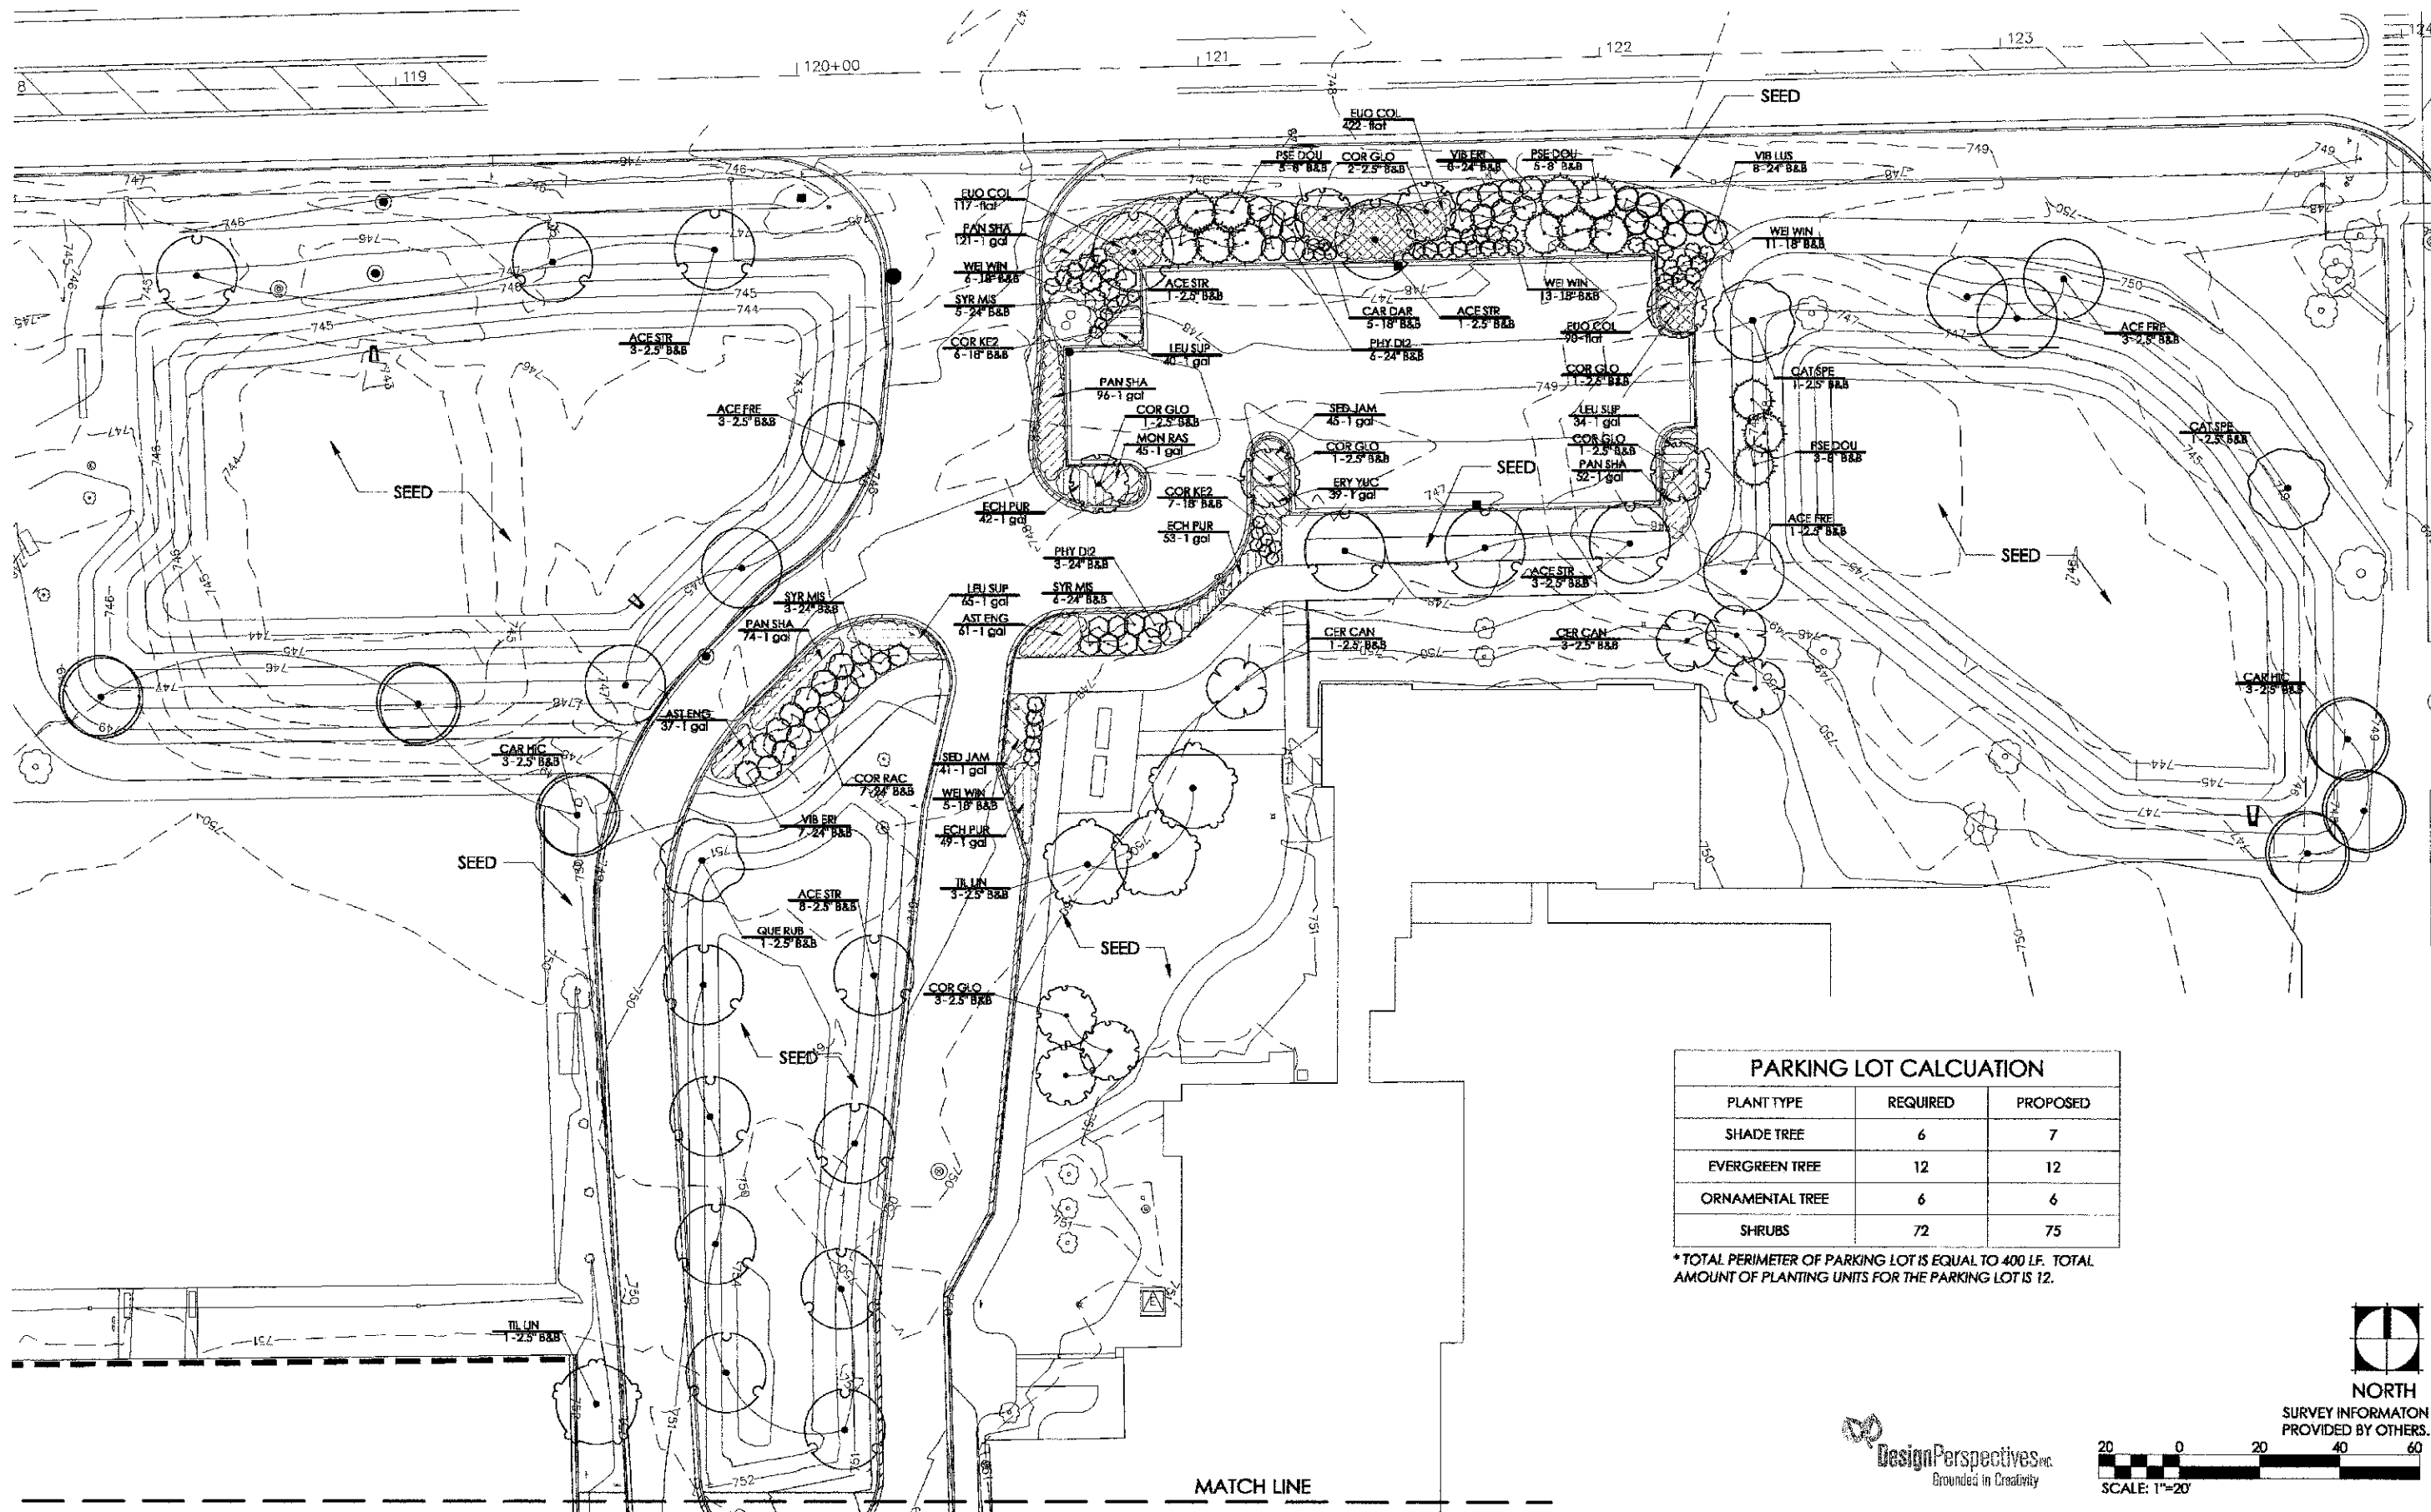

PARKING LOT CALCULATION		
PLANT TYPE	REQUIRED	PROPOSED
SHADE TREE	6	7
EVERGREEN TREE	12	12
ORNAMENTAL TREE	6	6
SHRUBS	72	75

*TOTAL PERIMETER OF PARKING LOT IS EQUAL TO 400 LF. TOTAL AMOUNT OF PLANTING UNITS FOR THE PARKING LOT IS 12.

Design Perspectives
Grounded in Creativity

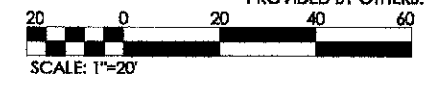

ESI CONSULTANTS, LTD
1979 N. MILL STREET, SUITE 100
NAPERVILLE, IL 60563
(800) 476-1700
WWW.ESI-IL.COM
ILLINOIS DEPARTMENT OF PROFESSIONAL REGULATION REGISTRATION #184-003685

DESIGNED - BW	REVISED - 2/4/13 PER IDOT
DRAWN - BR	REVISED -
CHECKED - BW	REVISED -
DATE -	REVISED -

STATE OF ILLINOIS
DEPARTMENT OF TRANSPORTATION

LANDSCAPE PLAN

SCALE: 1"=20' SHEET NO. 1 OF 2 SHEETS STA. _____ TO STA. _____

F.A.P. RTE.	SECTION	COUNTY	TOTAL SHEETS	SHEET NO.
1591	08-00043-00-BR	COOK	24	17
ILLINOIS FED. AID PROJECT				CONTRACT NO. 63804