




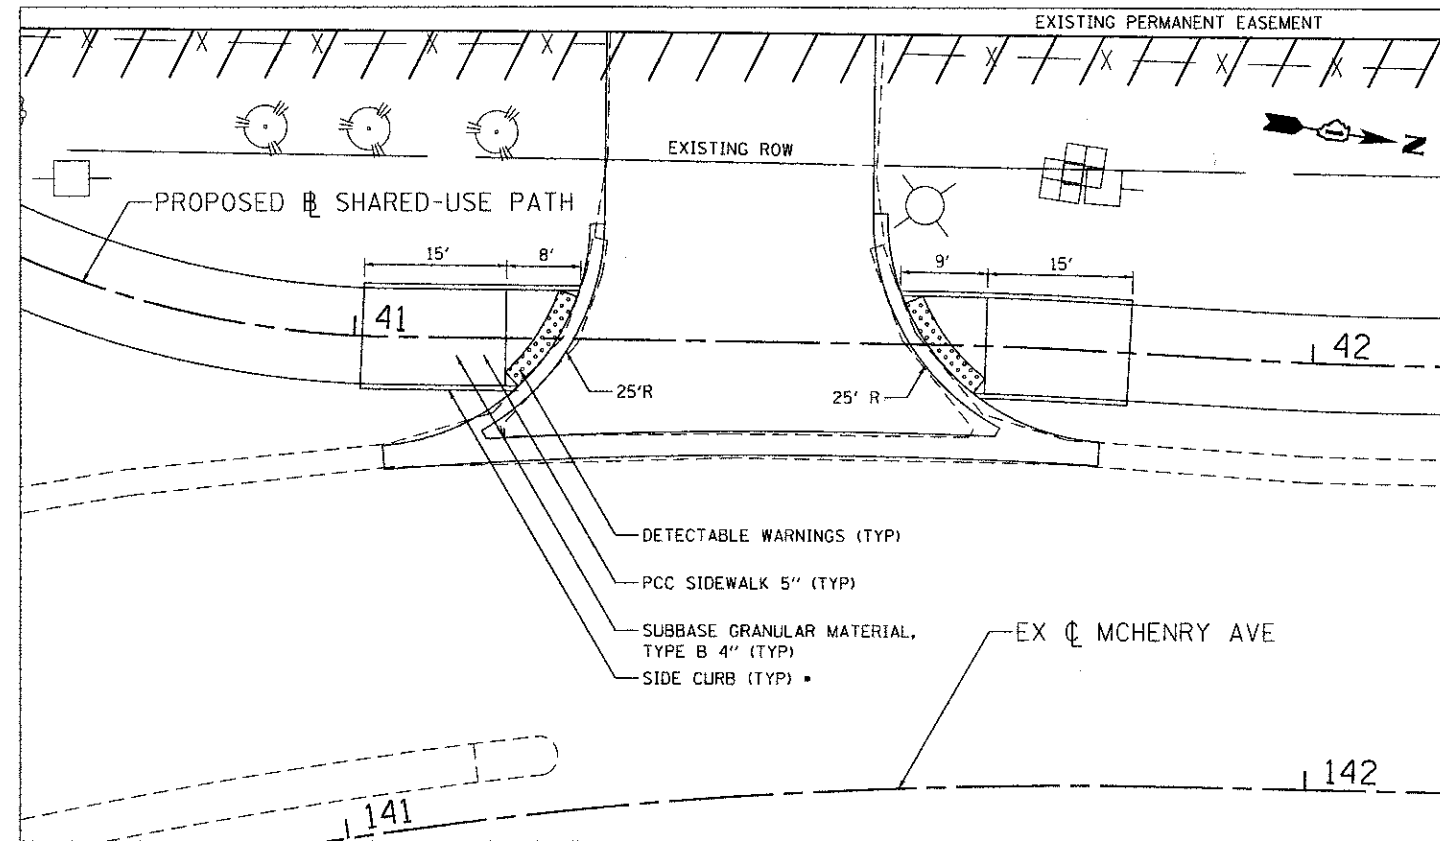


STA 41+40.00 LT

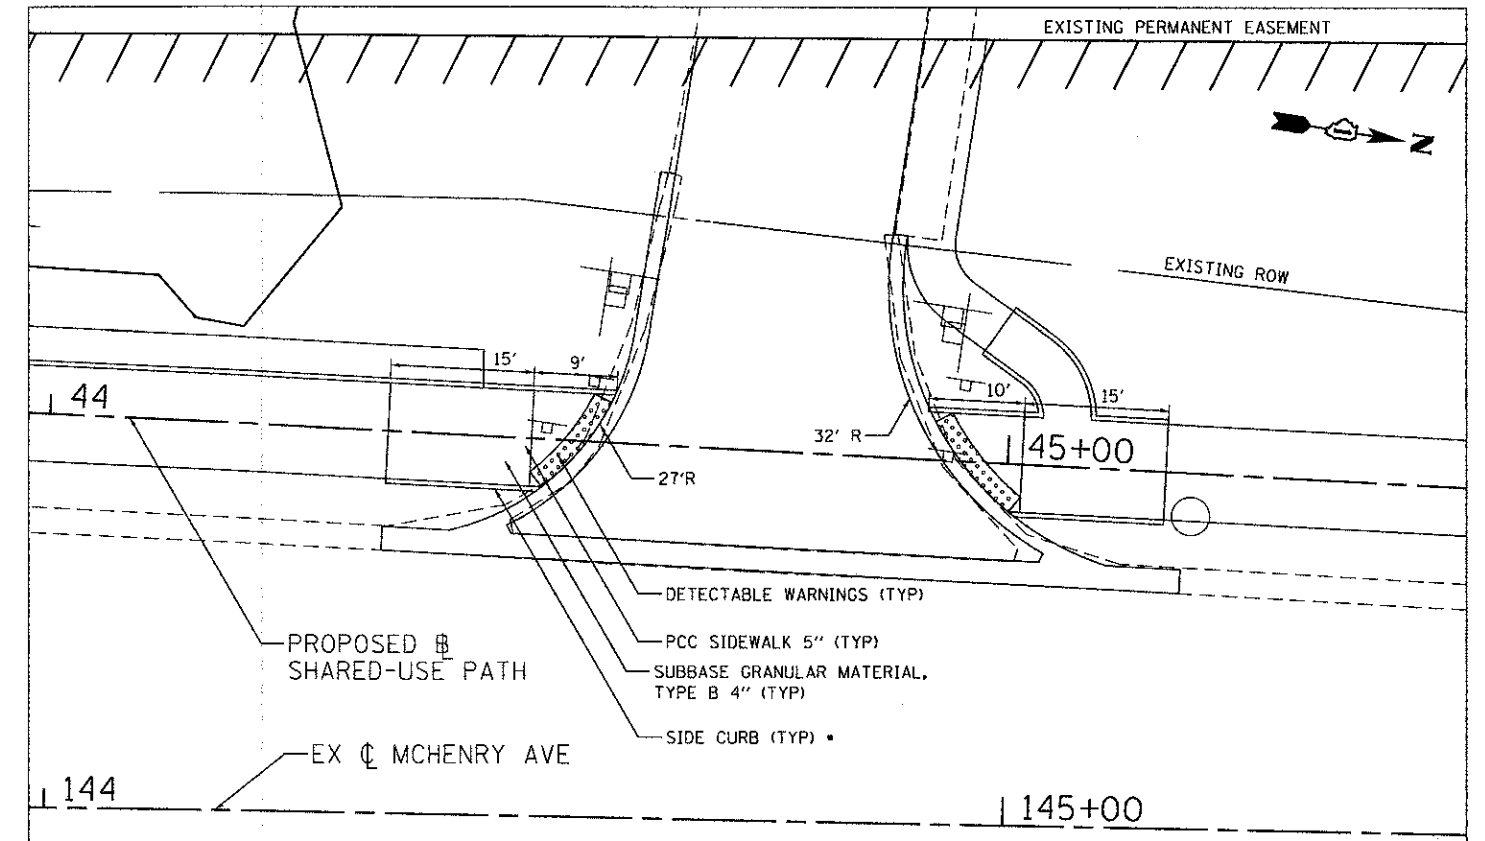

STA 44+75.00 LT

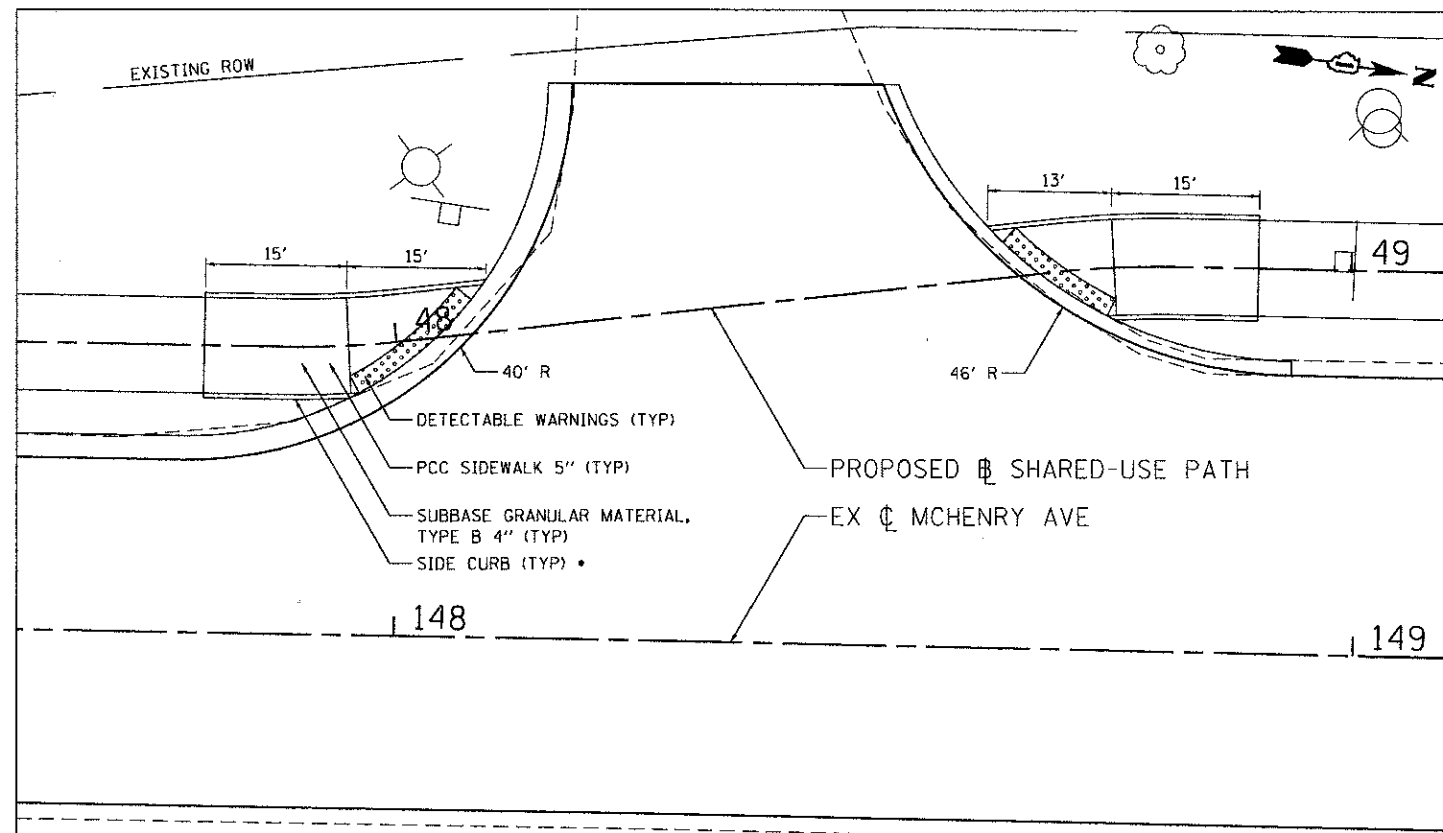

STA 48+35.00 LT

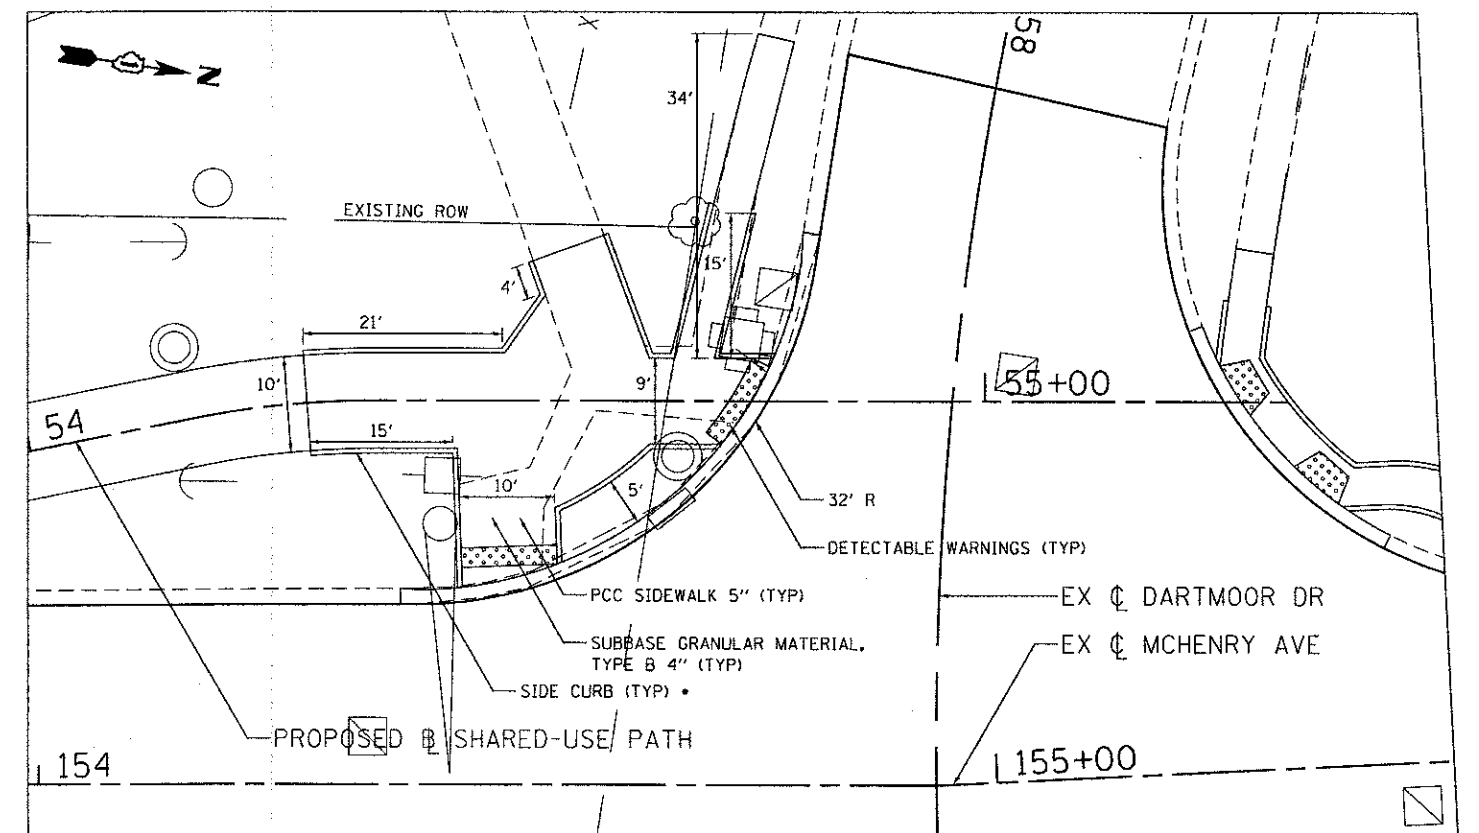

INTERSECTION OF DARTMOOR DR AND MCHENRY AVE

• SIDE CURB INCLUDED IN THE COST OF PCC SIDEWALK, 5"



ENGINEERING CONSULTANT Clorba Group, Inc. 6607 North Cumberland Avenue, Suite 402 Chicago, Illinois 60656 Tel: 773.775.4000 Fax: 773.775.4014 Email: chicago@clorba.com		USER NAME = aharr PLOT SCALE = 10.0000' / 1" = PLOT DATE = 2/22/2013	DESIGNED - RJR DRAWN - AMH CHECKED - MRJ DATE - FEBRUARY 4, 2013	REVISED - REVISED - REVISED - REVISED -	STATE OF ILLINOIS DEPARTMENT OF TRANSPORTATION		MCHENRY AVENUE INTERSECTION CURB RAMP DETAILS		F.A.A.L. RTE. 120 SECTION 11-00115-00-RS COUNTY MCHENRY TOTAL SHEETS 62 SHEET NO. 30 CONTRACT NO. 63806 ILLINOIS FED. AID PROJECT	SCALE: SHEET NO. OF SHEETS STA. TO STA.
---	--	--	---	--	---	--	--	--	---	---