


PLAN	DATE	BY	INCH
DESIGNED			
DRAWN			
CHECKED			
DATE			

PROFILE	DATE	BY	INCH
DESIGNED			
DRAWN			
CHECKED			
DATE			

FILE PATH: C:\CHRS\0137\Road\Sheets\0137-SHT-BP.dgn

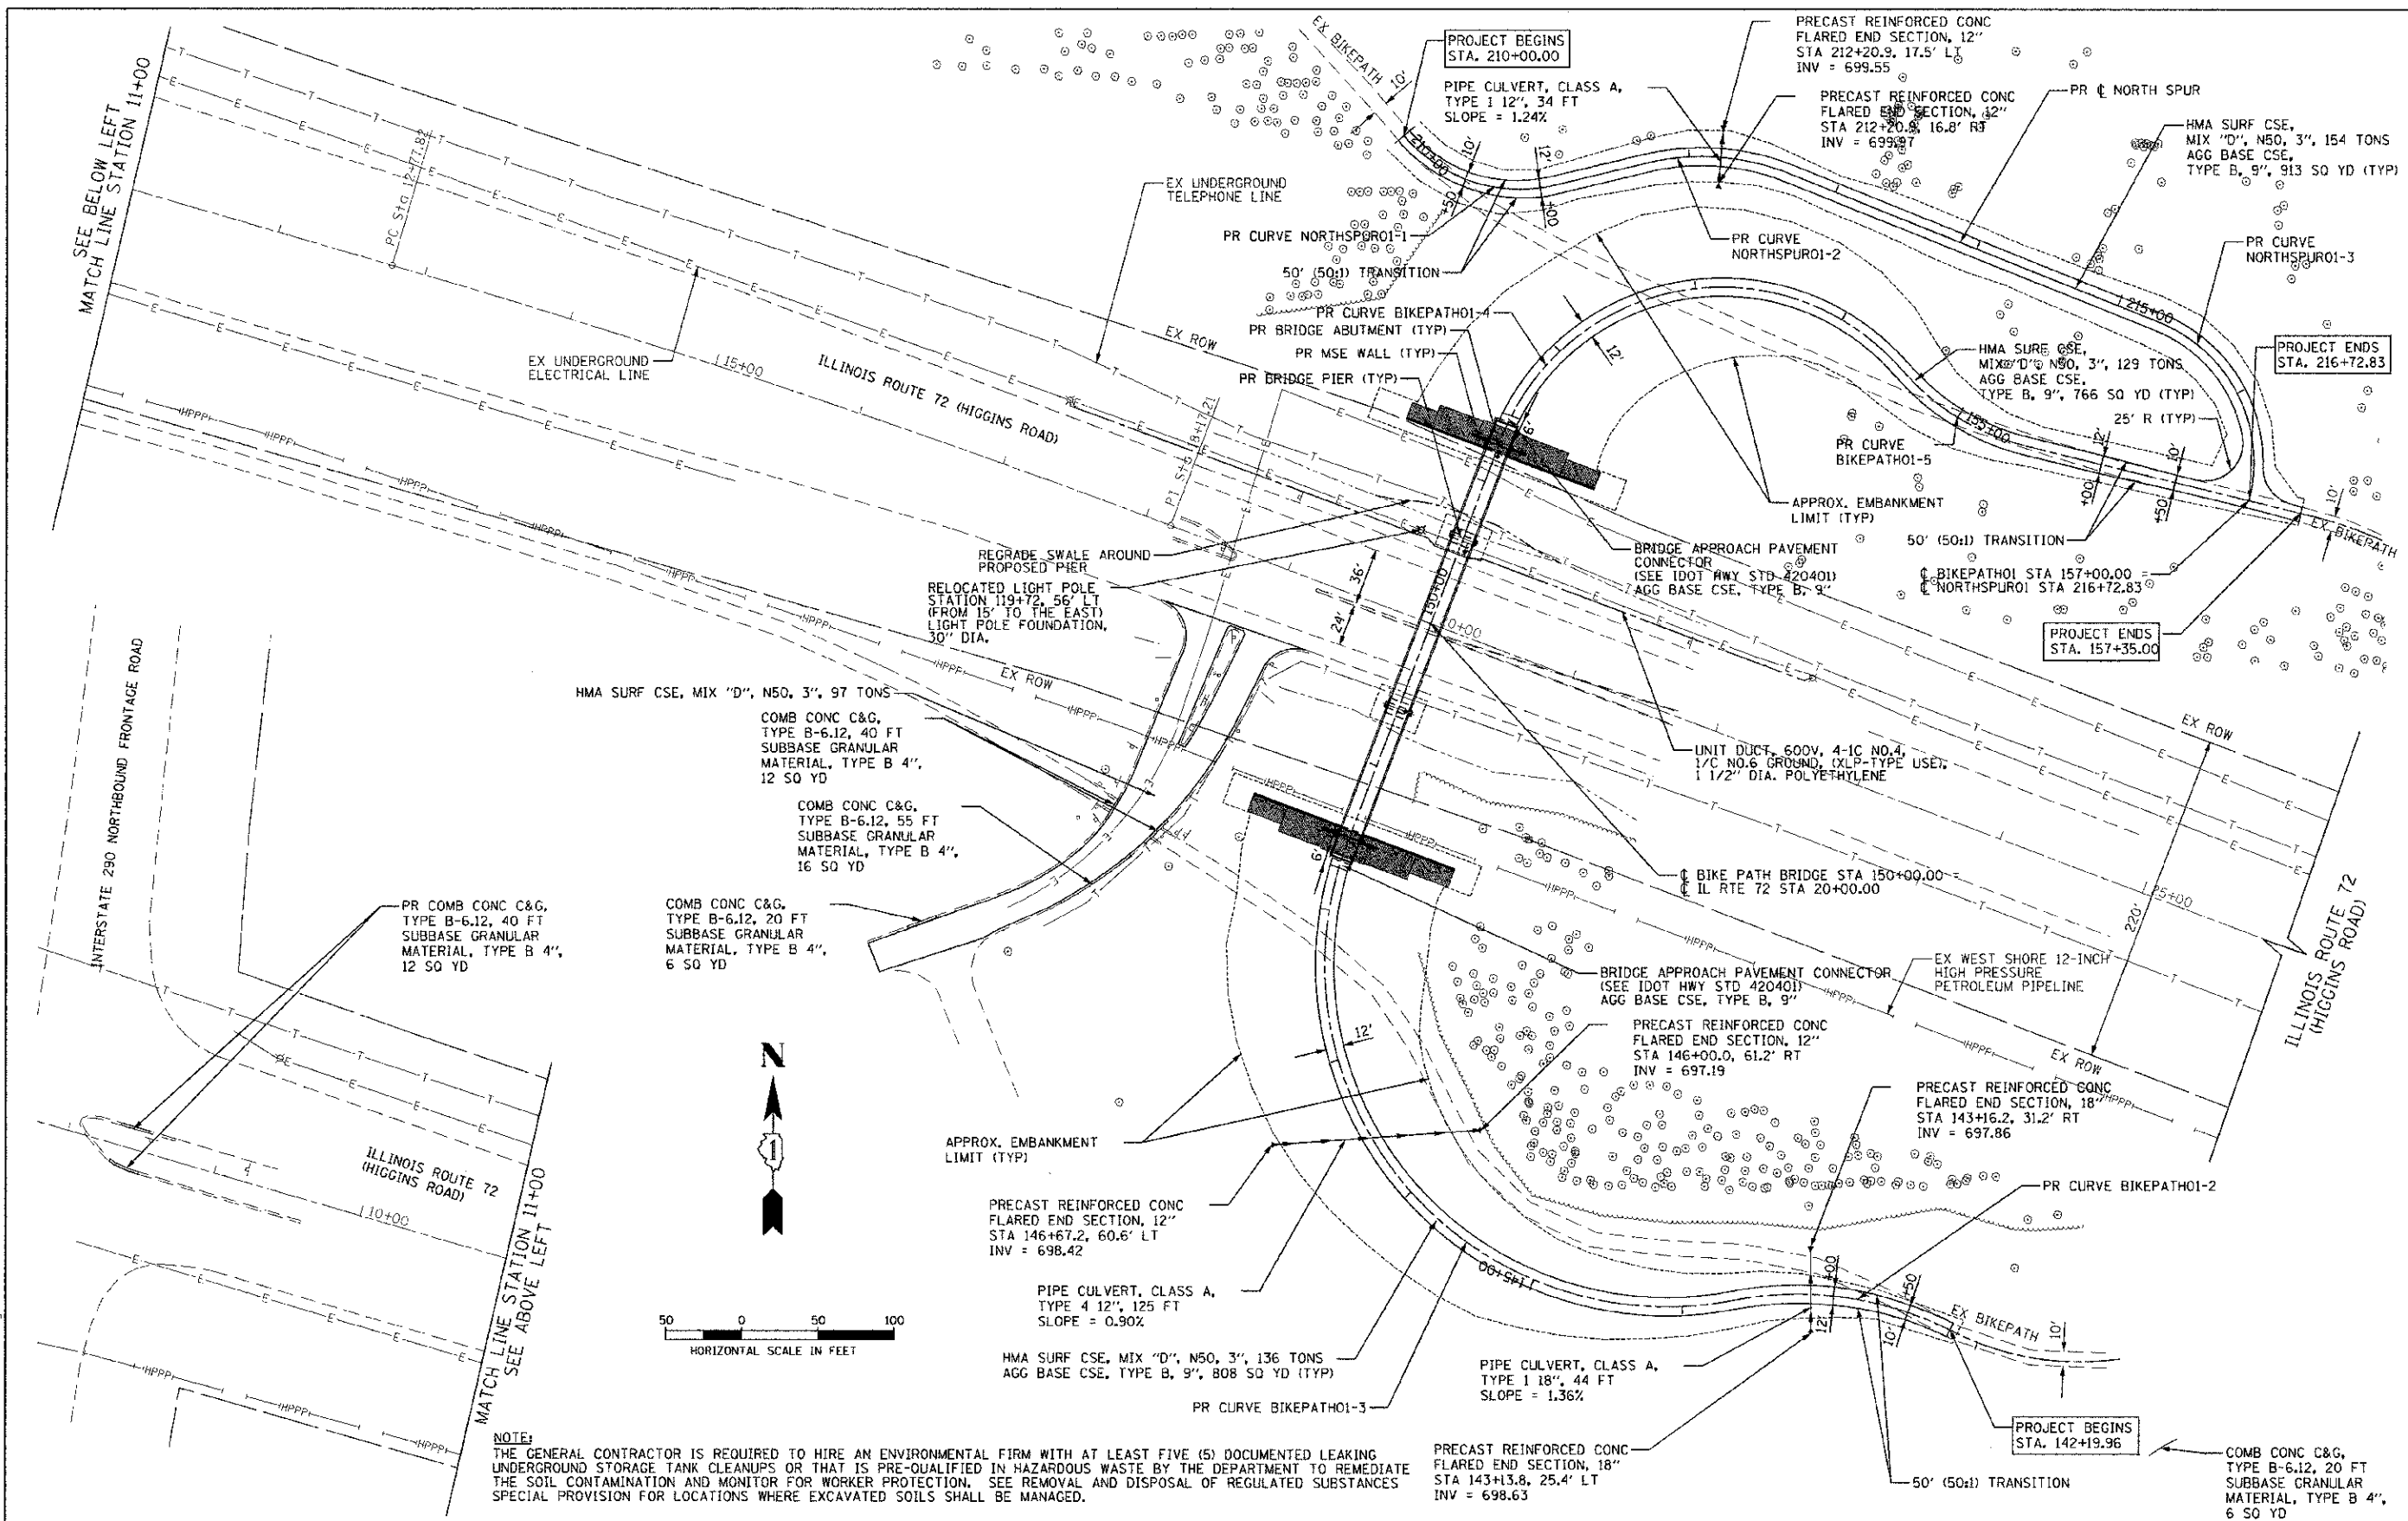

NOTE:
THE GENERAL CONTRACTOR IS REQUIRED TO HIRE AN ENVIRONMENTAL FIRM WITH AT LEAST FIVE (5) DOCUMENTED LEAKING UNDERGROUND STORAGE TANK CLEANUPS OR THAT IS PRE-QUALIFIED IN HAZARDOUS WASTE BY THE DEPARTMENT TO REMEDIATE THE SOIL CONTAMINATION AND MONITOR FOR WORKER PROTECTION. SEE REMOVAL AND DISPOSAL OF REGULATED SUBSTANCES SPECIAL PROVISION FOR LOCATIONS WHERE EXCAVATED SOILS SHALL BE MANAGED.



USER NAME = CEC	DESIGNED = CEC	REVISED =
FILE = 0137-SHT-BP.dgn	DRAWN = CEC	REVISED =
PLOT SCALE = 60.0000 1/2 in.	CHECKED = DWB	REVISED =
PLOT DATE = 2/27/2013	DATE = 02/04/2013	REVISED =

STATE OF ILLINOIS
DEPARTMENT OF TRANSPORTATION

BUSSE WOODS TRAIL OVERPASS
IMPROVEMENT PLAN

SCALE:	SHEET NAME:	STA.	TO STA.	FED. ROAD DIST. NO. 7	ILLINOIS FED. AID PROJECT
--------	-------------	------	---------	-----------------------	---------------------------

F.A.P. RTE.	SECTION	COUNTY	TOTAL SHEETS	SHEET NO.
341	09-00058-00-BT	COOK	43	8
CONTRACT NO. 63809				