


PLAN	DATE	BY	CHKD
NO.			
NO.			
NO.			

PROFILE	DATE	BY	CHKD
NO.			
NO.			
NO.			

FILE PATH = G:\CHEN\B37\Road\Sheets\B37-SHT-EC.dgn

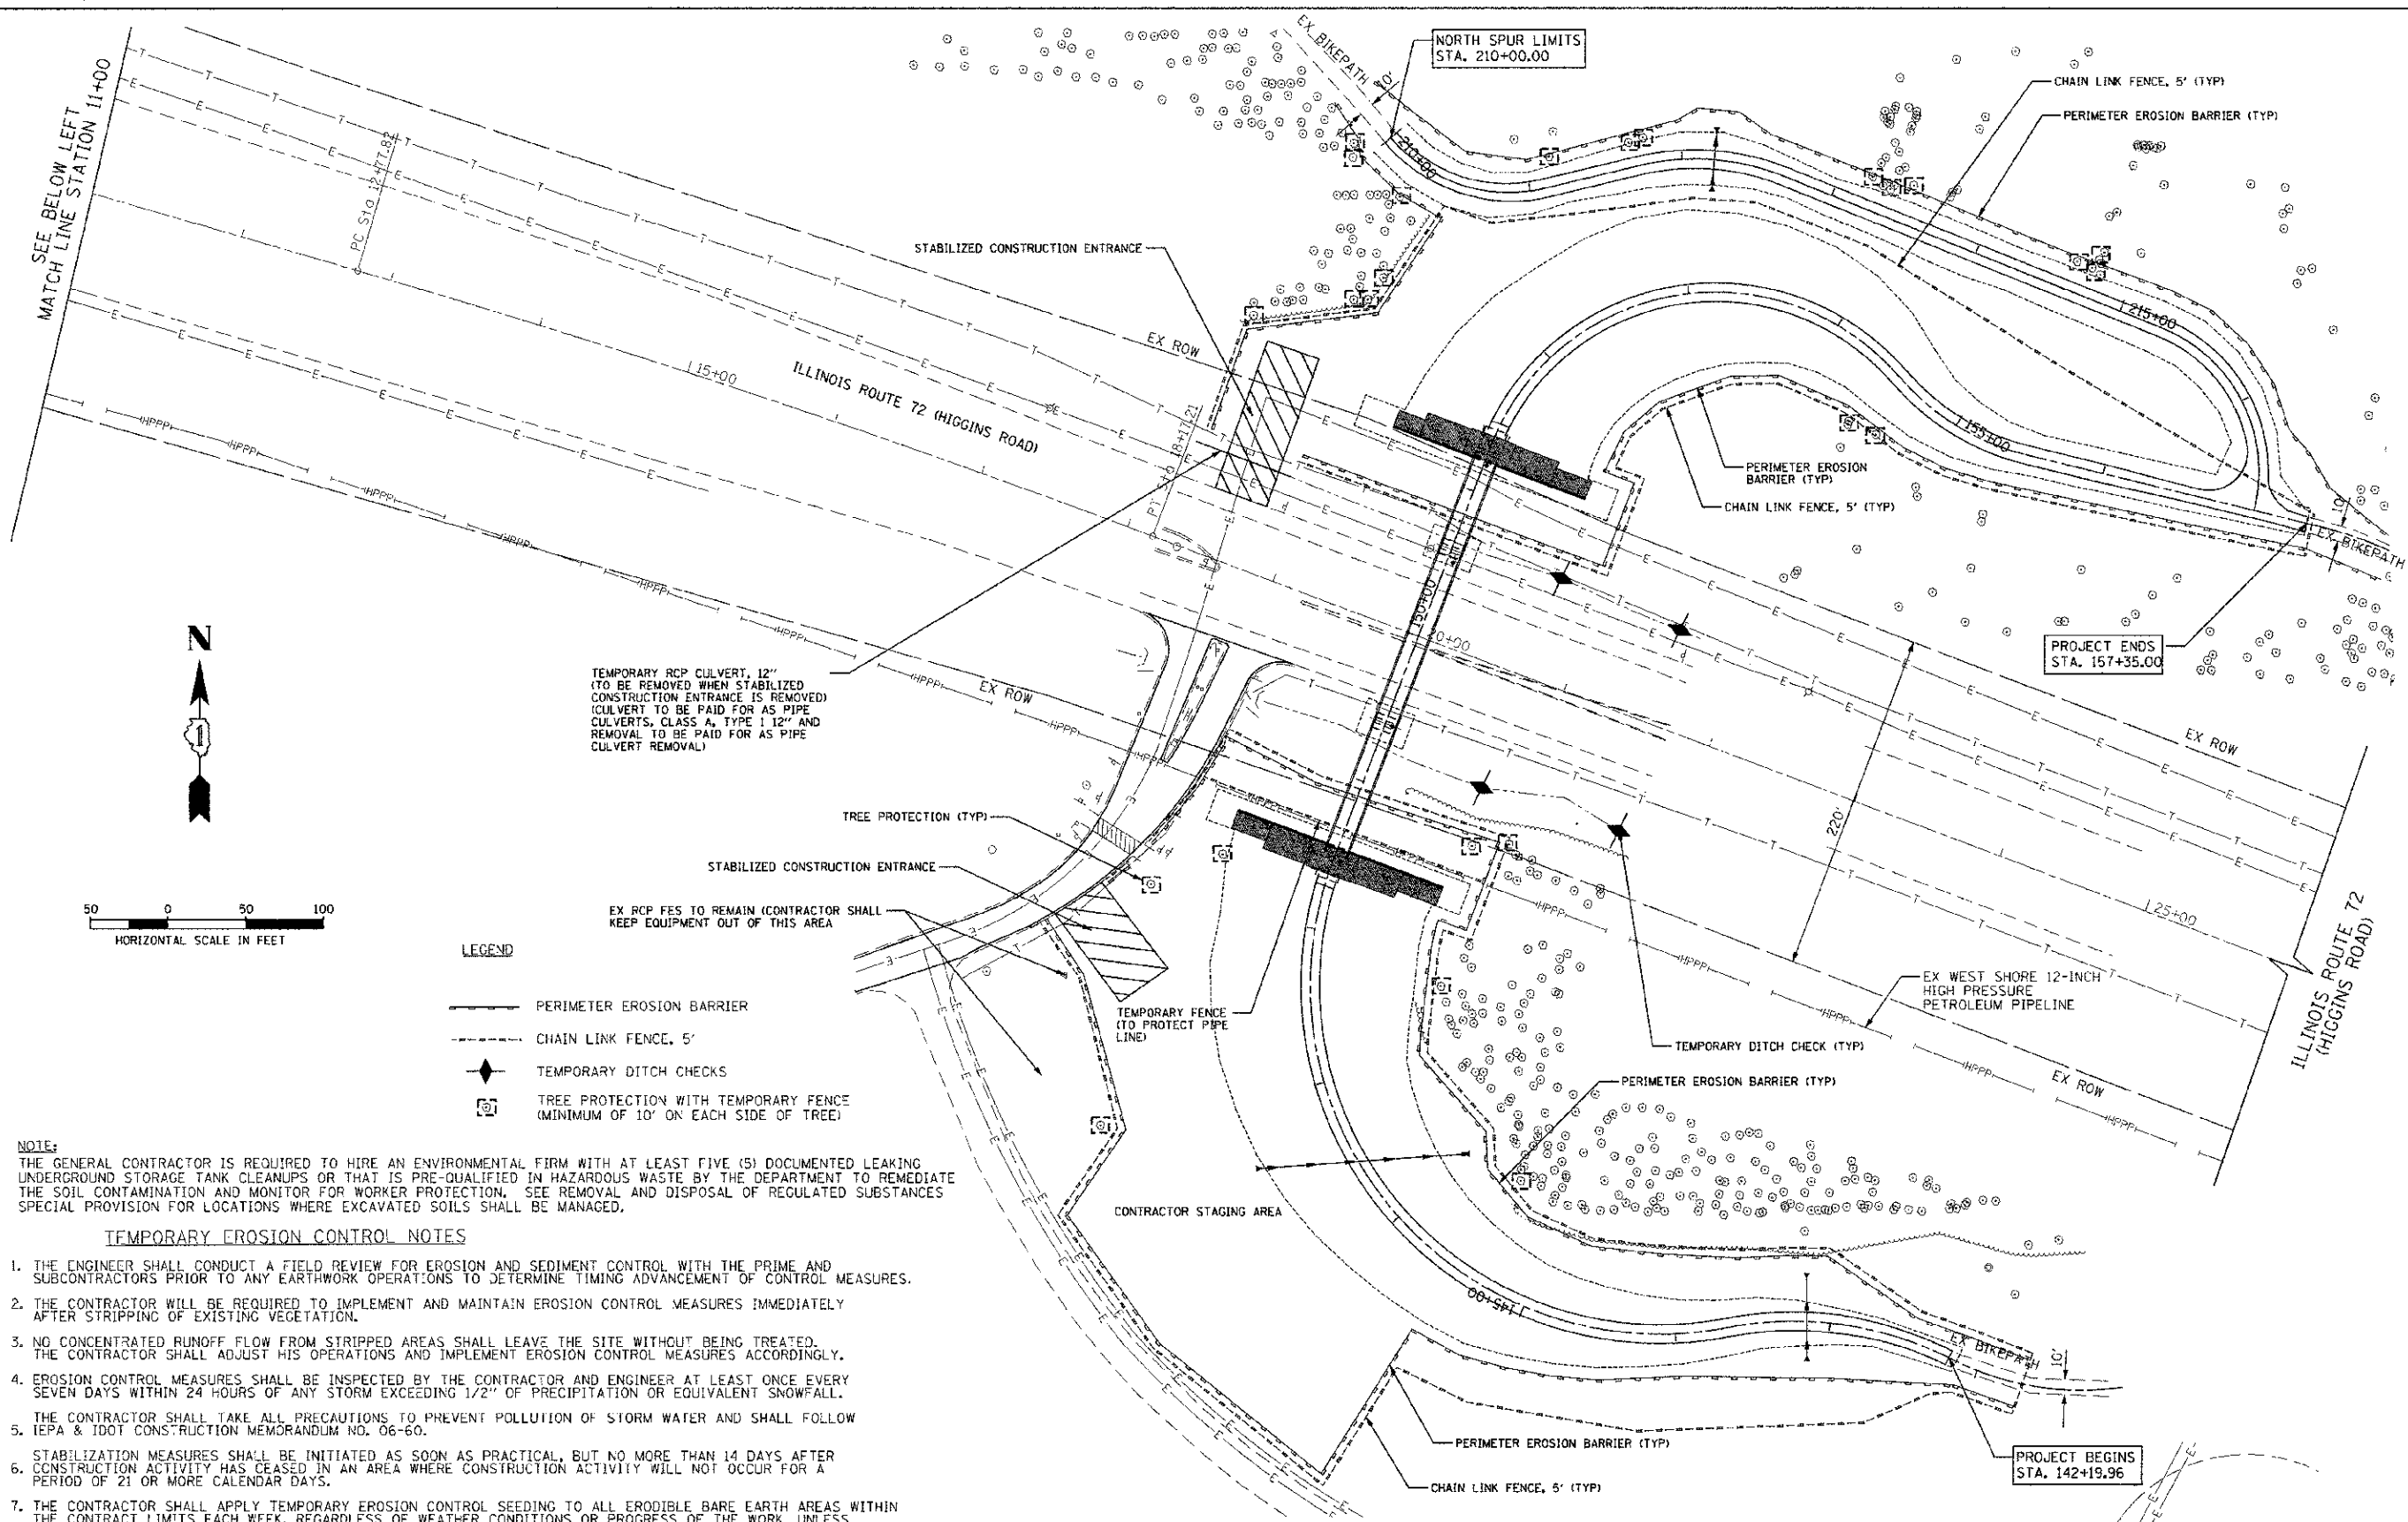

USER NAME = CEC00001	DESIGNED = CEC	REVISED =
FILE = 0137-SHT-EC.dgn	DRAWN = CEC	REVISED =
PLOT SCALE = 50.0000 1" = 50'	CHECKED = DWB	REVISED =
PLOT DATE = 2/27/2013	DATE = 02/04/2013	REVISED =

STATE OF ILLINOIS
DEPARTMENT OF TRANSPORTATION

BUSSE WOODS TRAIL OVERPASS
EROSION AND SEDIMENT CONTROL PLAN

SCALE: SHEET NAME: STA. TO STA.

F.A.P. RTE.	SECTION	COUNTY	TOTAL SHEETS	SHEET NO.
341	09-00058-00-B7	COOK	43	12
CONTRACT NO. 63809				
FED. ROAD DIST. NO. 7 ILLINOIS FED. AID PROJECT				