

Busse Woods Trail System

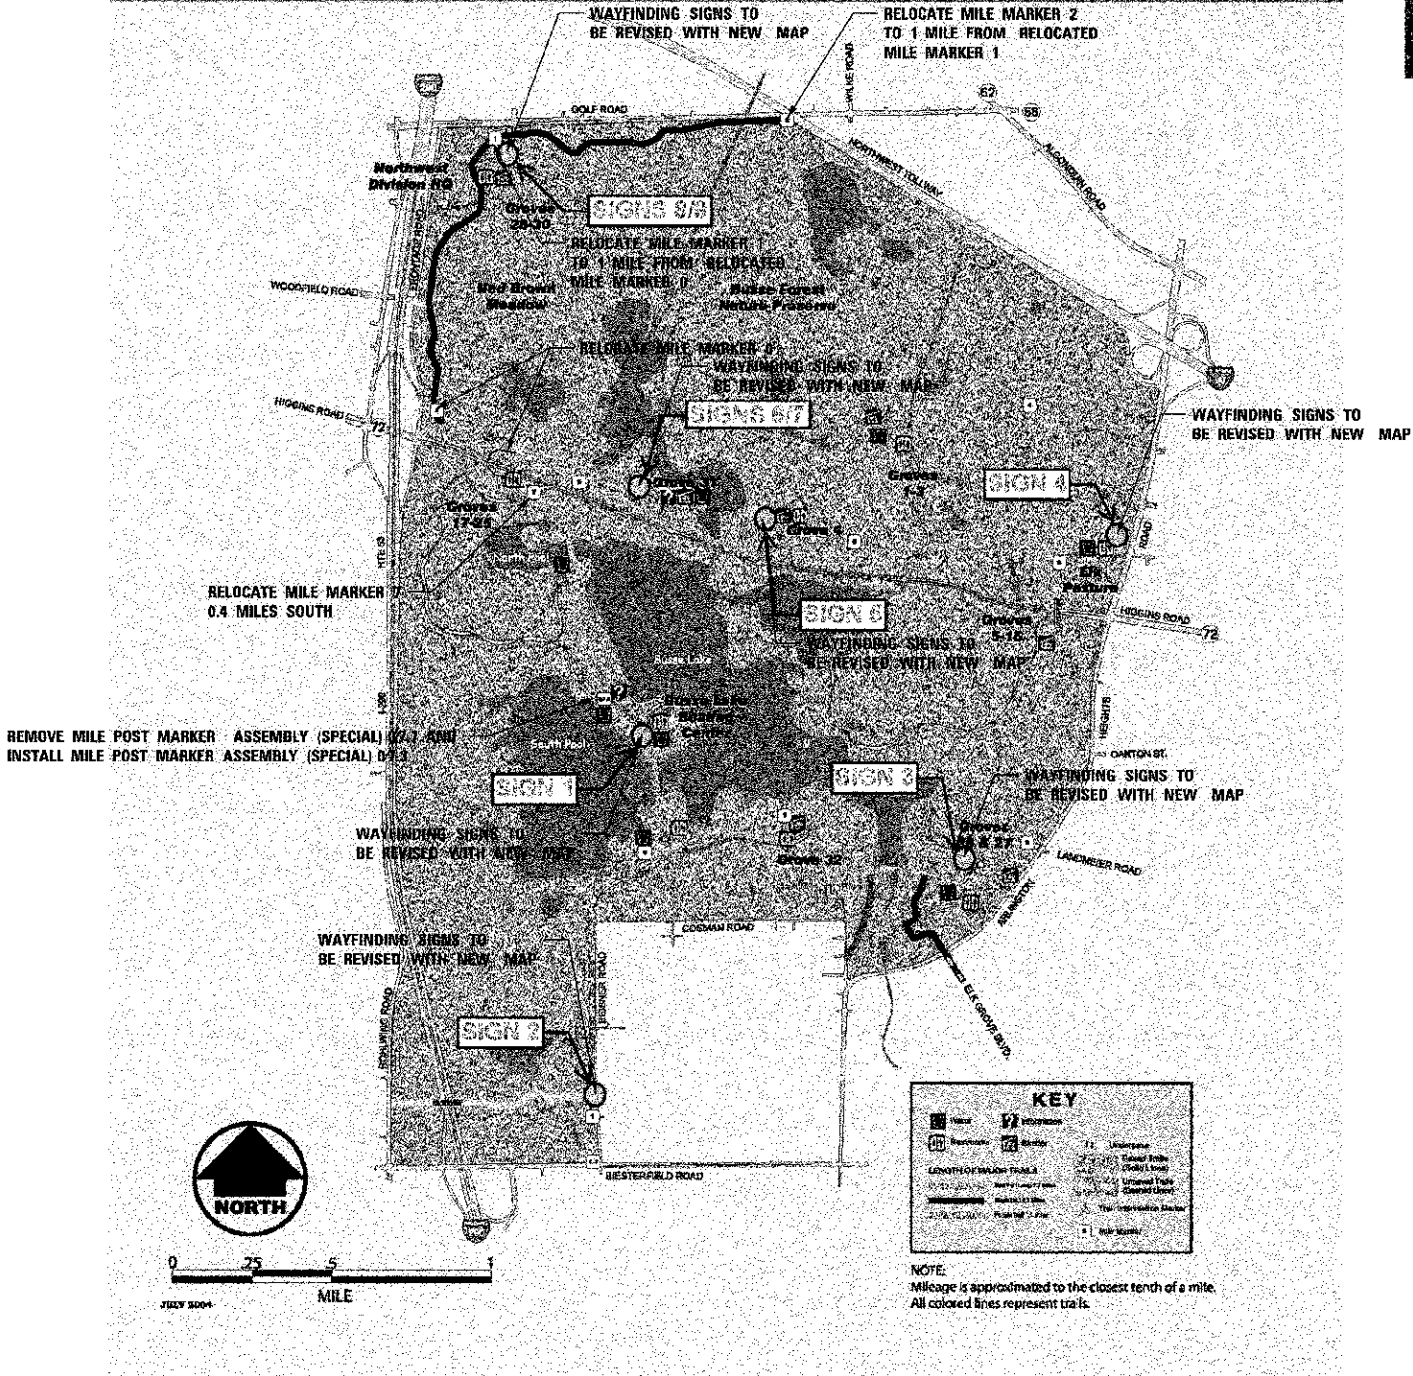


PHOTO OF SIGN AND MARKER LOCATIONS
(FOR PHOTO OF EACH SIGN SEE
SHEET 15)

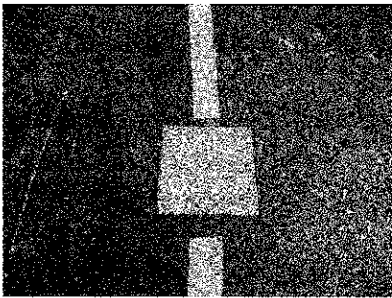


PHOTO OF MILE
MARKER STAMP



PHOTO OF MILE POST MARKER ASSEMBLY (SPECIAL)

SIGN SCHEDULE

SIGN DESCRIPTION	QUANTITY
SIGN PANEL - TYPE 3	216 SQ FT
REMOVE SIGN PANEL - TYPE 3	216 SQ FT
* REMOVE EXISTING SIGN SUPPORT	9 EACH
* SIGN SUPPORT SPECIAL	9 EACH
MILE POST MARKER ASSEMBLY (SPECIAL)	1
SIGN TO BE RELOCATED (MILE POST MARKER)	4

* ONLY IF NEEDED. THE SIGN SUPPORTS WILL ONLY BE REMOVED AND REPLACED IF THEY ARE IN POOR CONDITION. THE CONDITION OF THE SUPPORTS WILL BE DETERMINED BY THE FOREST PRESERVE DISTRICT OF COOK COUNTY.



DESIGNED - CEC	REVISD -
DRAWN - CEC	REVISD -
CHECKED - DWB	REVISD -
DATE - 02/04/2013	REVISD -

STATE OF ILLINOIS
DEPARTMENT OF TRANSPORTATION

BUSSE WOODS TRAIL OVERPASS
SIGN DETAILS

SCALE: SHEET NAME: STA. TO STA.

F.A.P. RTE.	SECTION	COUNTY	TOTAL SHEETS	SHEET NO.
341	09-00058-00-BT	COOK	43	14
CONTRACT NO. 63809				

FED. ROAD DIST. NO. 7 ILLINOIS FED. AID PROJECT