


NO.	AREAS CHECKED	BY	DATE
NOTE BOOK			
SURVEY			
PLOTTED			
-ENPLATE			
AREAS			
AREAS CHECKED			

ORIGINAL SURVEY	SURVEYED	BY	DATE
FLOTTED			
TEMPLATE			
NOTT ROCK			
AREAS			
AREAS CHECKED			

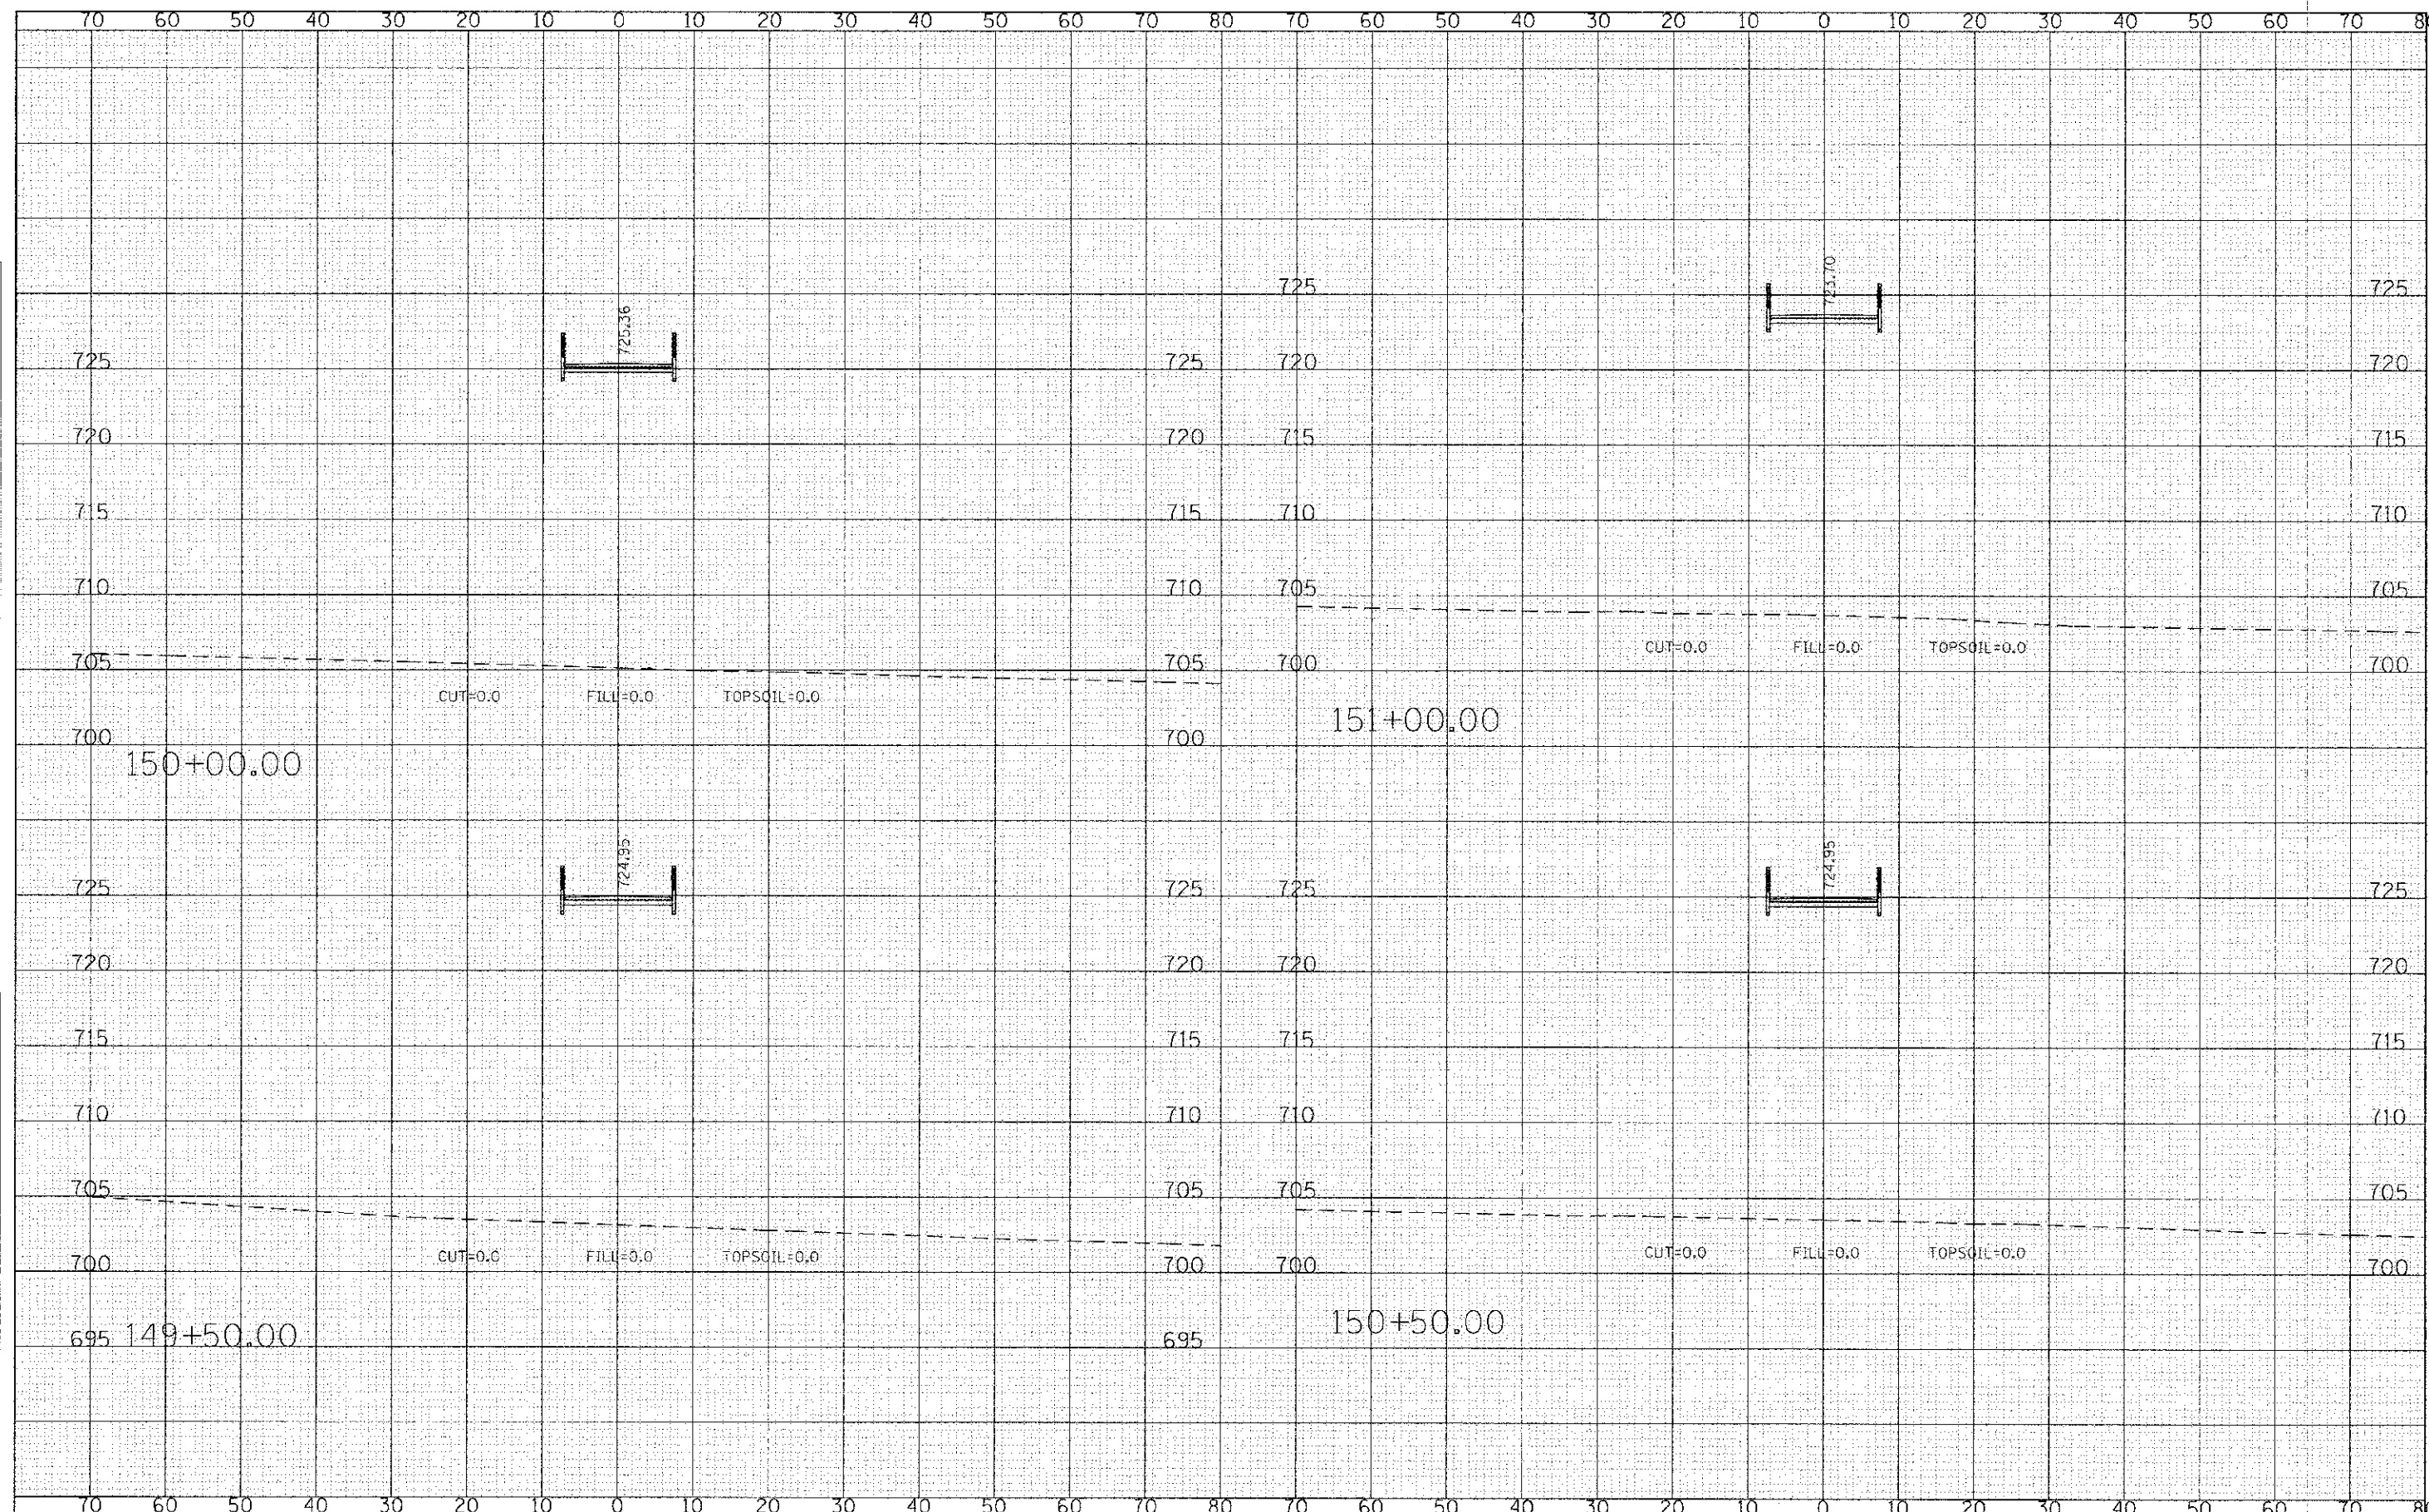

FILE NAME =	USER NAME = mwsrteford	DESIGNED - CEC	REVISED -	STATE OF ILLINOIS DEPARTMENT OF TRANSPORTATION	BUSSE WOODS TRAIL OVERPASS CROSS SECTIONS	F.A.P. RTE.	SECTION	COUNTY	TOTAL SHEET NO.	
24-CH0001137-Access/Sheet/0037-SHT-XS.dgn		DRAWN - CEC	REVISED -			09-00058-00-BT		COOK	43 38	
	PLOT SCALE = 16.0000' / in.	CHECKED - DWB	REVISED -			SCALE: 10H = 5V SHEET NO. 38 OF 43 SHEETS STA. 149+50.00 TO STA. 151+00.00				
	PLOT DATE = 2/13/2013	DATE = 02/04/2013	REVISED -			FED. ROAD DIST. NO. 7 ILLINOIS FED. AID PROJECT				
CONTRACT NO. 63809										