


DATE	BY	SURVEYED	NOTED	PLANNED	APPROVED	AREAS CHECKED
NO.						

DATE	BY	SURVEYED	NOTED	PLANNED	APPROVED	AREAS CHECKED
NO.						

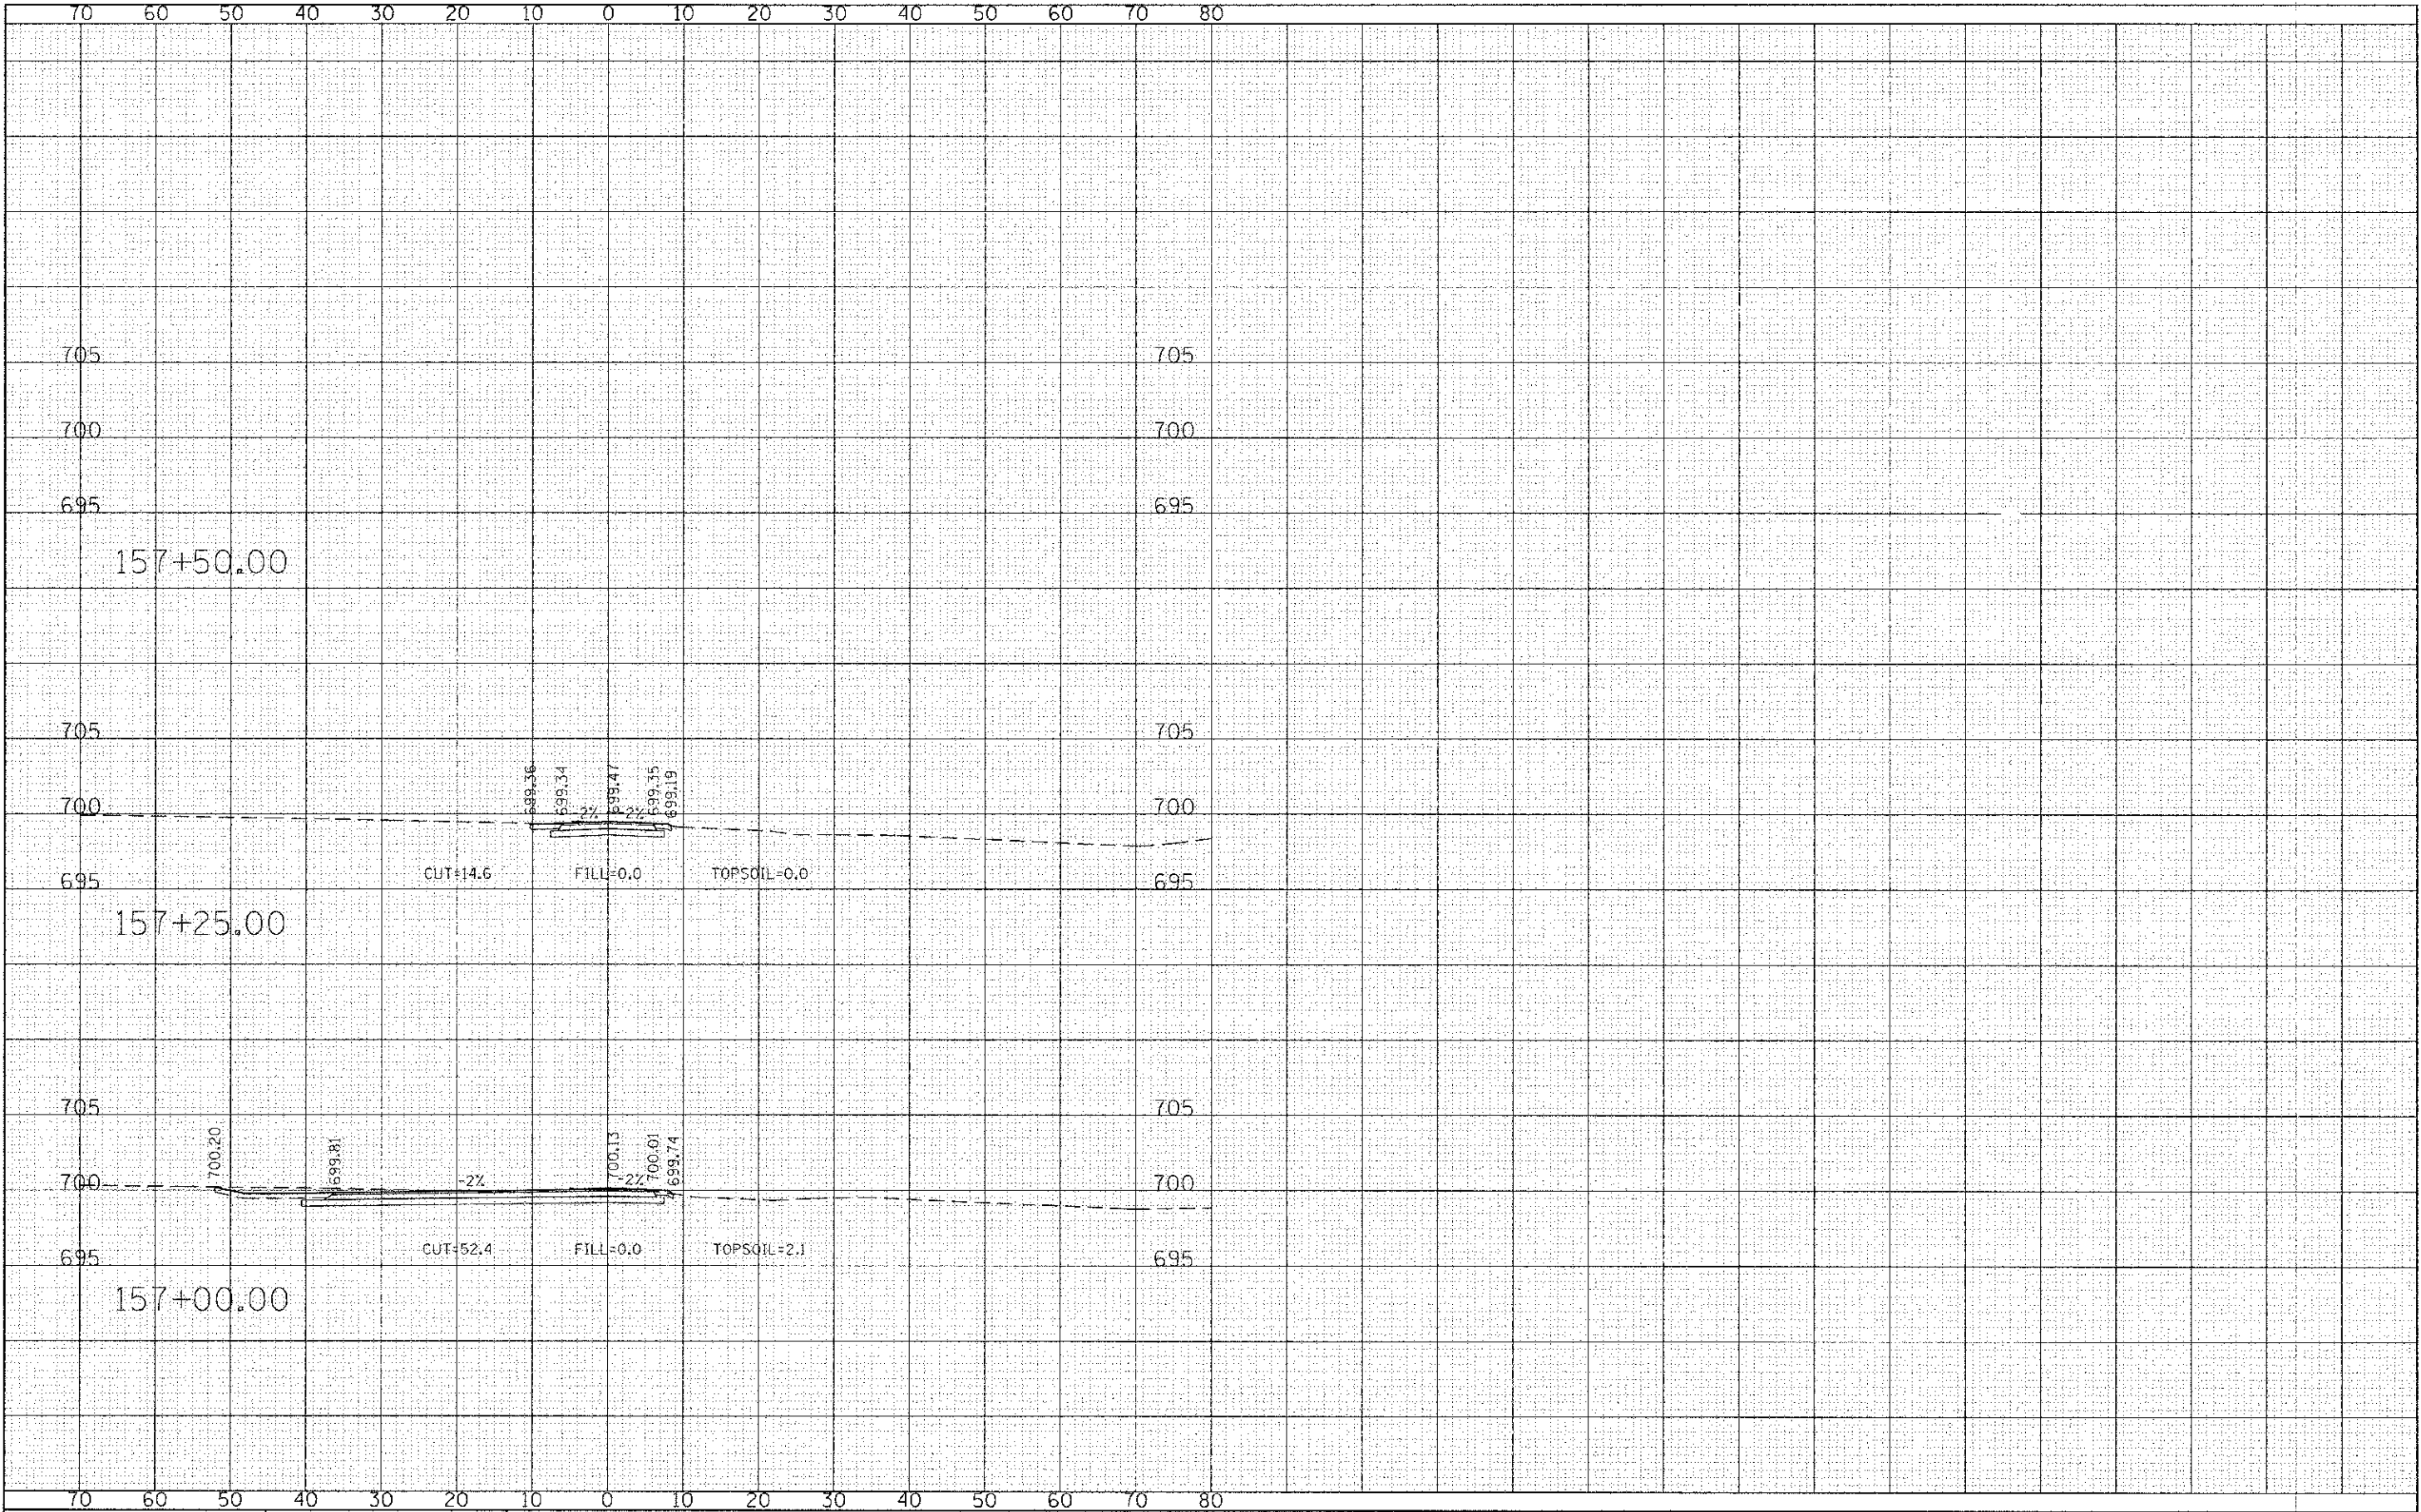

FILE NAME =	USER NAME = mdsanteford	DESIGNED - DEC	REVISED -	STATE OF ILLINOIS DEPARTMENT OF TRANSPORTATION	BUSSE WOODS TRAIL OVERPASS CROSS SECTIONS					F.A.P. RTE.	SECTION	COUNTY	TOTAL SHEETS	SHEET NO.			
D:\CH08\B37\Road\Sheets\B37-SHT-XS.dgn		DRAWN - DEC	REVISED -			09-00058-00-BT	COOK	43	41								
	PLOT SCALE = 10,000' / 1"	CHECKED - DWB	REVISED -														
	PLOT DATE = 2/13/2013	DATE - 02/04/2013	REVISED -														
					SCALE: 10H : 5V					SHEET NO. 41 OF 43 SHEETS STA. 157+00.00 TO STA. 157+50.00							
												FED. ROAD DIST. NO. 7 ILLINOIS FED. AID PROJECT					
												CONTRACT NO. 63809					