


FINAL SURVEY	DESIGNED	BY	DATE
NOTE BOOK	PLOTTED		
NO.	TEMPLATE		
	AREAS		
	AREAS CHECKED		

ORIGINAL SURVEY	DESIGNED	BY	DATE
NOTE BOOK	PLOTTED		
NO.	TEMPLATE		
	AREAS		
	AREAS CHECKED		

FILE NAME: I:\SA\12\AS208-EP\PROJ\VIEW\2013\20130406\17-INT-ROADWAY.DWG

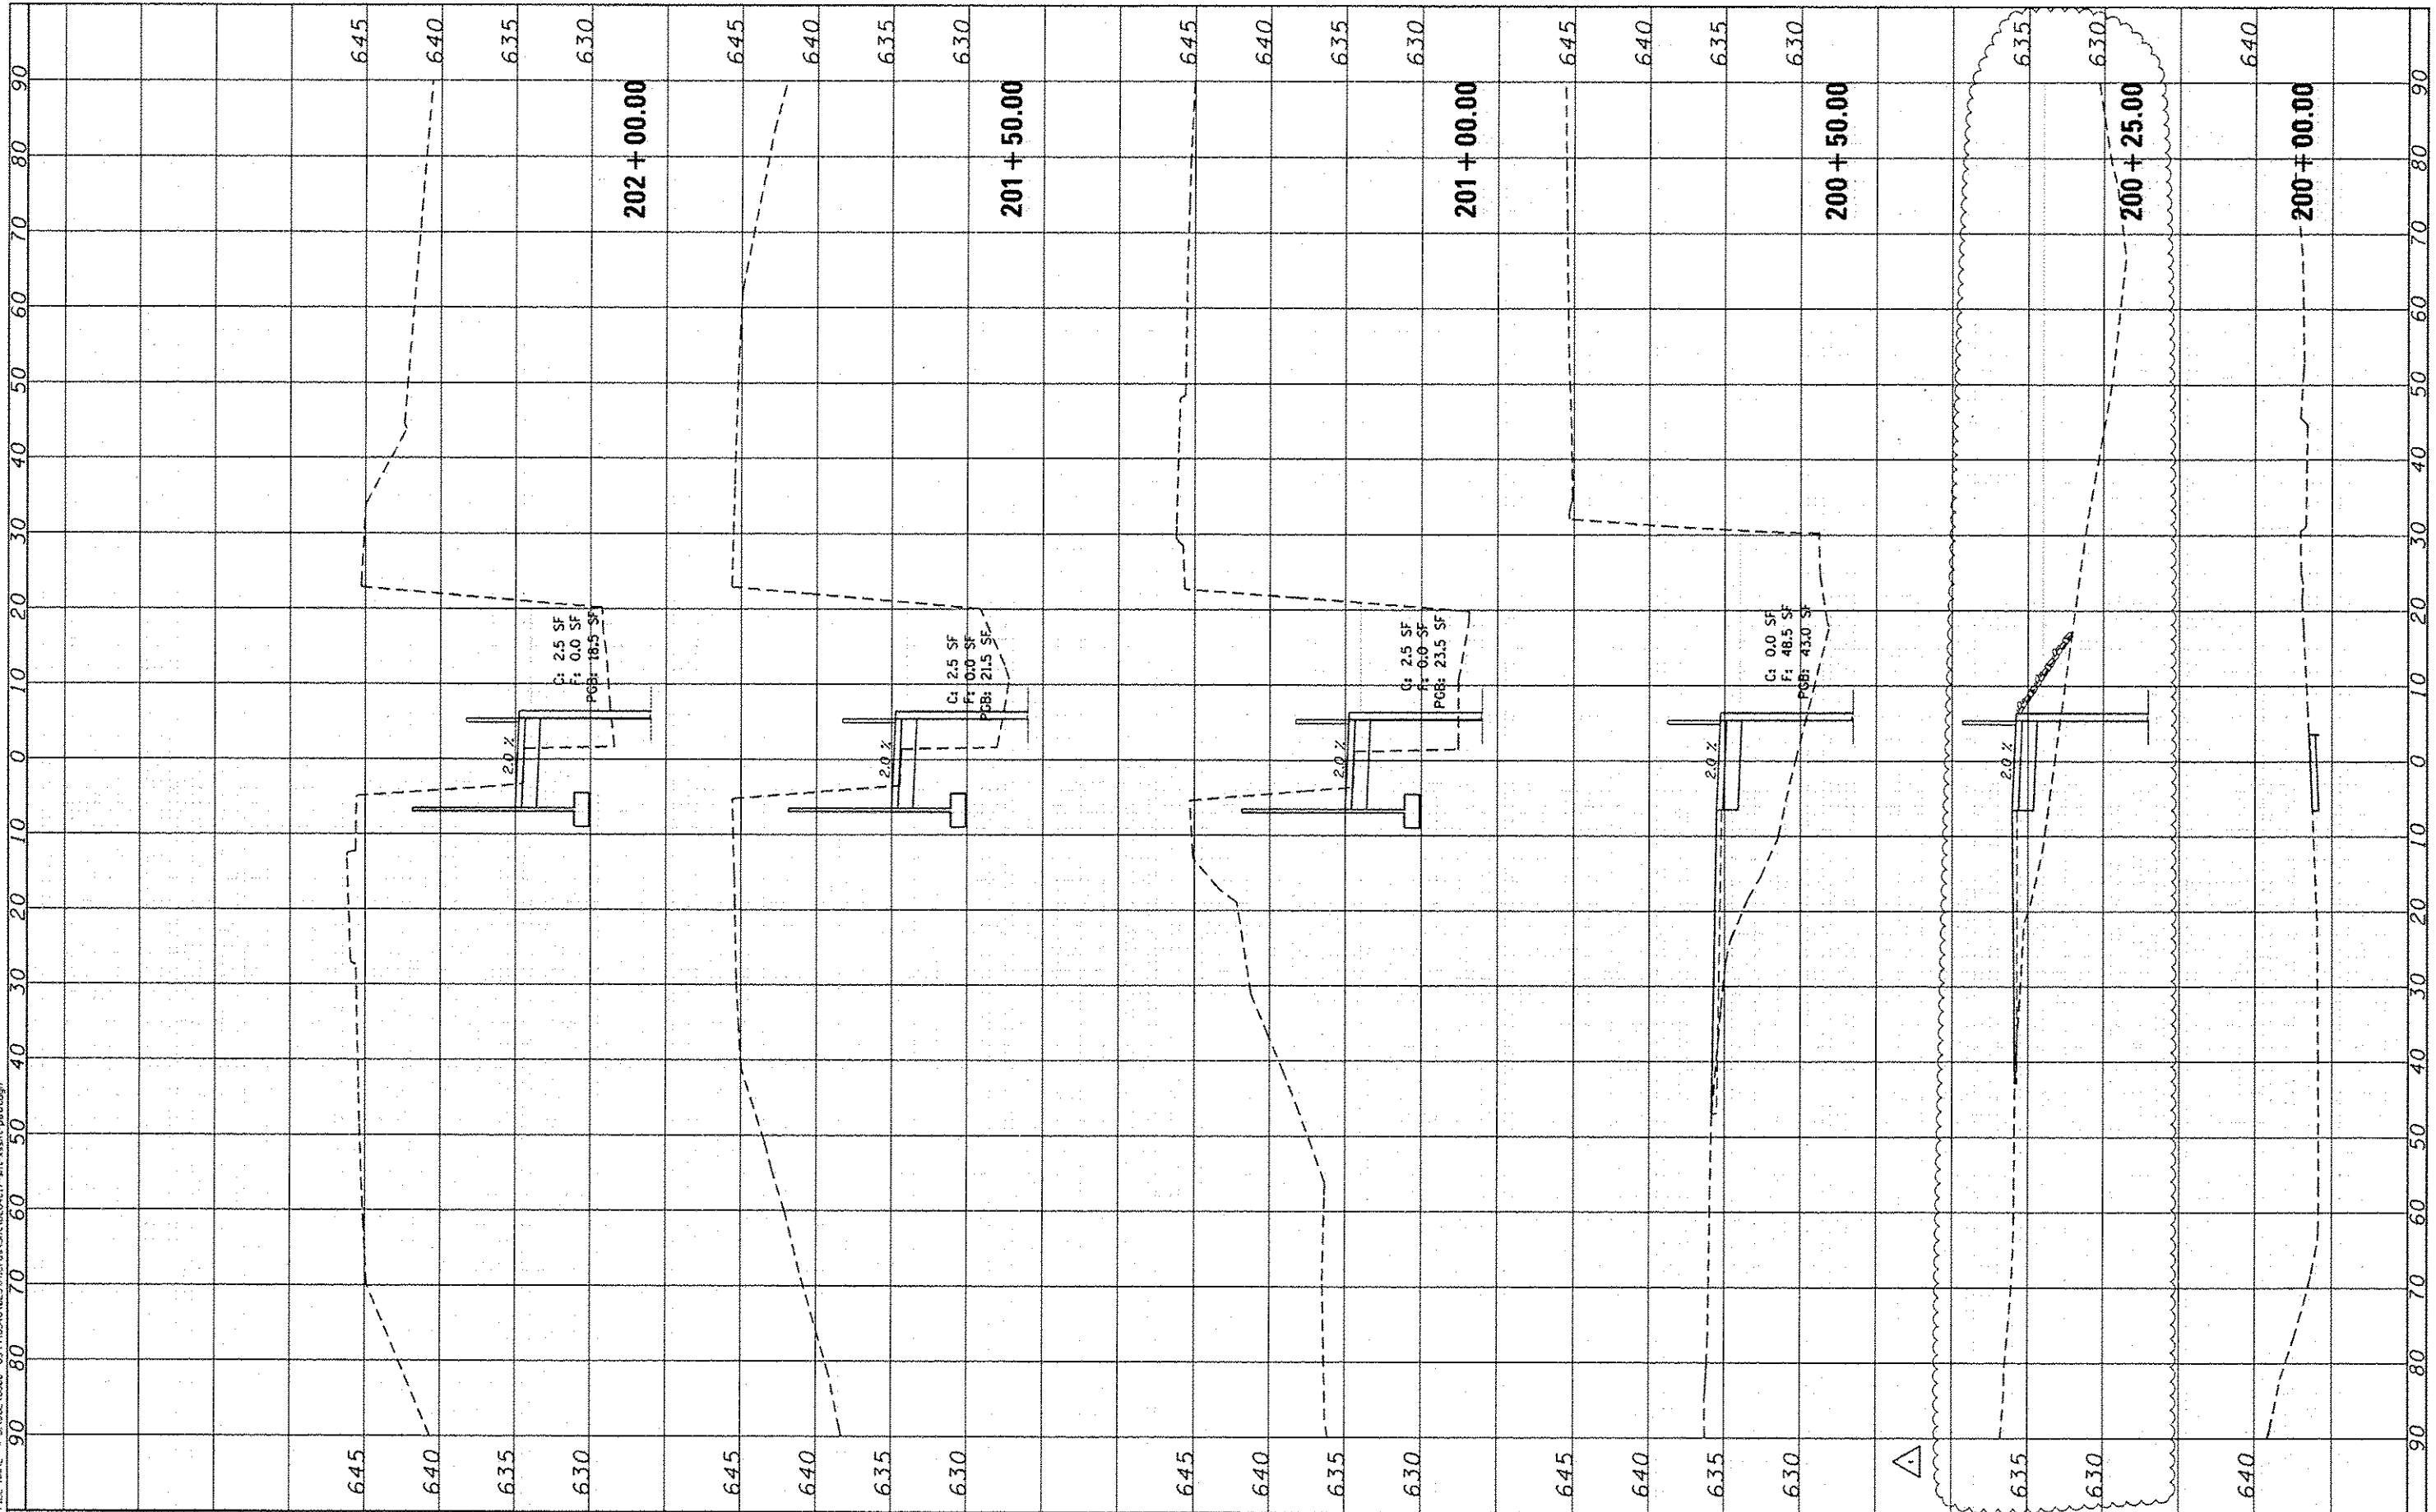

STRAND ASSOCIATES
 1170 SOUTH HOUBOLT ROAD
 JOLIET, ILLINOIS 60431
 (815) 744-4200

USER NAME: vannessam
 MODEL NAME: Default
 PLOT SCALE: 20.0000' / in.
 PLOT DATE: 4/1/2013

DESIGNED -
 DRAWN -
 CHECKED -
 DATE -

REVISED - Δ 04-05-13
 REVISED -
 REVISED -
 REVISED -

STATE OF ILLINOIS
DEPARTMENT OF TRANSPORTATION

CROSS SECTIONS
 SCALE: 10H 5V SHEET 1 OF 2 SHEETS STA. 200+00.00 TO STA. 202+00.00

F.A.P. RTE. 646	SECTION 101 BR-3	COUNTY WHITESIDE	TOTAL SHEETS 113	SHEET NO. 112
CONTRACT NO. 64C17				
ILLINOIS FED. AID PROJECT				